

Return Address: Sprint United Telephone
902 Wasco Street
Hood River, OR 97031

Doc # 2006161573
Page 1 of 5
Date: 05/12/2006 04:27P
Filed by: SPRINT UNITED TELEPHONE
Filed & Recorded in Official Records
of SKAMANIA COUNTY
J. MICHAEL GARVISON
RECEIVED MAY 12
Fee: \$36.00

Skamania County
Department of Planning and
Community Development

Skamania County Courthouse Annex
Post Office Box 790
Stevenson, Washington 98648
509 427-3900 FAX 509 427-3907

Administrative Decision

APPLICANT: Sprint United Telephone

PROPERTY OWNER: Utility Easement Butler Loop Road and Nesmith Road

FILE NO.: NSA-06-02

PROJECT: To bury a 25 pair cable to connect to an existing cable.

LOCATION: Located within a utility easement off of Butler Loop Road and Nesmith Road, Skamania, and not located within a specific tax lot number, Section 34 of T2N, Range 6E, W.M.

ZONING: General Management Area-Residential (R-5) and Rural Center (RC).

DECISION: Based upon the record and the Staff Report, the application by Sprint United Telephone, described above, **subject to the conditions set forth in this Decision**, is found to be consistent with SCC Title 22 and **is hereby approved.**

Although the proposed development is approved, it may not be buildable due to inadequate soils for septic and/or lack of potable water. These issues are under the jurisdiction of Skamania County's Building Division and the Skamania County Health Department.


Approval of this request does not exempt the applicant or successors in interest from compliance with all other applicable local, state, and federal laws.

CONDITIONS OF APPROVAL:

The following conditions are required to ensure that the subject request is consistent with Skamania County Code Title 22. **This document, outlining the conditions of approval, must be recorded by the applicant in the deed records of the Skamania County Auditor** in order to ensure notice of the conditions of approval to successors in interest. SCC §22.06.050(C)(2).

- 1) As per SCC §22.06.050(C)(2), this Administrative Decision **SHALL BE RECORDED** by the applicant in the County deed records prior to commencement of the approved project.
- 2) All developments shall be consistent with the enclosed site plan, unless modified by the following conditions of approval. If modified, the site plan shall be consistent with the conditions of approval. (See attached)
- 3) All disturbed areas are to be re-seeded with a native vegetation mix once the cable has been placed in the ground.
- 4) The project applicant shall be responsible for the proper maintenance and survival of any vegetation required to be planted. Dead and dying vegetation shall be replaced in kind.
- 5) The Planning Department will conduct at least two site visits during construction and at least one site visit for Final Inspection. One will be to verify the location of the buried cable and excavation of the site as stated by the Administrative Decision. Each inspection may take up to four business days from the time of calling for the inspection. Inspections should be arranged by calling the Planning Department at (509) 427-3900.
- 6) The following procedures shall be effected when cultural resources are discovered during construction activities:
 - a) **Halt Construction.** All construction activities within 100 feet of the discovered cultural resource shall cease. The cultural resources shall remain as found; further disturbance is prohibited.
 - b) **Notification.** The project applicant shall notify the Planning Department and the Gorge Commission within 24 hours of the discovery. If the cultural resources are prehistoric or otherwise associated with Native Americans, the project applicant shall also notify the Indian tribal governments within 24 hours.
 - c) **Survey and Evaluations.** The Gorge Commission shall arrange for the cultural resources survey.

Dated and Signed this 9th day of May, 2006, at Stevenson, Washington.

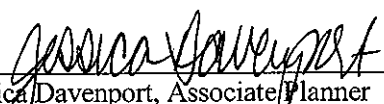

Jessica Davenport, Associate Planner
Skamania County Planning and Community Development.

NOTES

Any new residential development, related accessory structures such as garages or workshops, fences, and additions or alterations not included in this approved site plan, will require a new application and review.

As per SCC §22.06.050(C)(5), this Administrative Decision approving a proposed development action shall become void in two years if the development is not commenced within that period, or when the development action is discontinued for any reason for one continuous year or more.

APPEALS

The Director reserves the right to provide additional comment and findings of fact regarding this decision, if appealed.

This Administrative Decision shall be final unless reversed or modified on appeal. A written Notice of Appeal form must be filed by an interested person within 20 days from the date hereof. Appeals are to be made to the Skamania County Board of Adjustment, P.O. Box 790, Stevenson, WA 98648. Notice of Appeal forms are available at the Planning Department Office and must be accompanied by a \$1,000.00 nonrefundable filing fee.

WARNING

On November 30, 1998 the Columbia River Gorge Commission overturned a Skamania County Director's Decision 18 months after the 20 day appeal period had expired. You are hereby warned that you are proceeding at your own risk and Skamania County will not be liable for any damages you incur in reliance upon your Administrative Decision or any amendments thereto.

A copy of the Decision was sent to the following:



Skamania County Building Department
Skamania County Assessor's Office

A copy of this Decision, including the Staff Report, was sent to the following:

Persons submitting written comments in a timely manner
Yakama Indian Nation

Confederated Tribes of the Umatilla Indian Reservation
Confederated Tribes of the Warm Springs
Nez Perce Tribe
Office of Archaeology and Historic Preservation
Columbia River Gorge Commission
U.S. Forest Service - NSA Office
Board of County Commissioners
State of Washington Department of Community Trade and Economic Development – Dee Caputo
Department of Fish and Wildlife

Unofficial
Copy

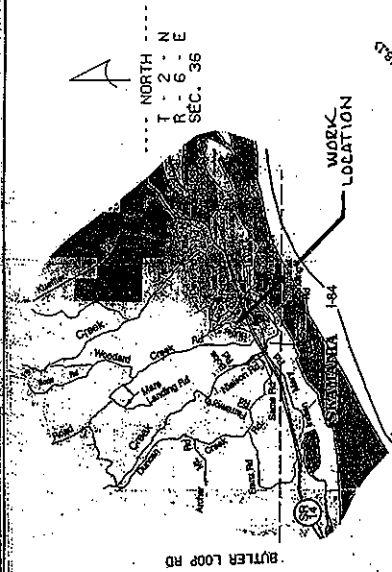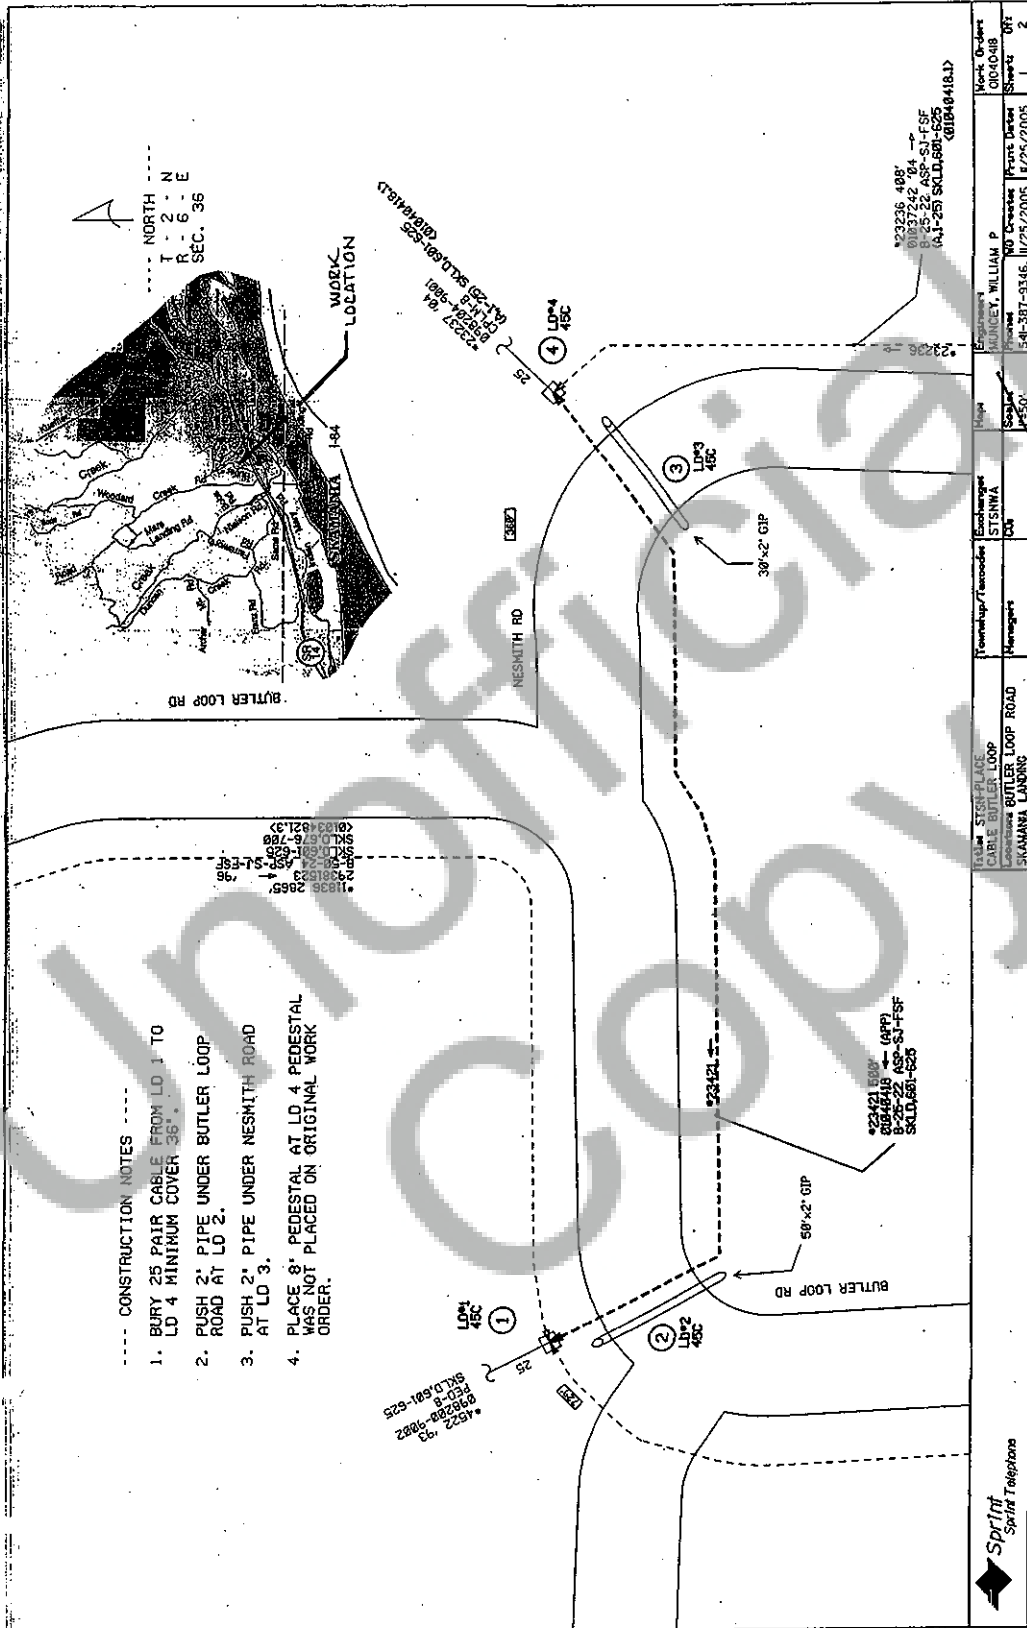

 Sprint Sprint Telephony	PROJECT: BUTLER LOOP LOCATION: BUTLER LOOP ROAD COUNTY: SKAMANA, OREGON	ENGINEER: STISHWA DESIGNER: DM	DATE: 11/23/2005 SCALE: AS SHOWN	PROJECT NO: 04-018 SHEET NO: 1 OF 2
	CLIENT: SPRINT PROJECT MANAGER: WILLIAM P. HUNNETT PHONE: 541-387-9346 FAX: 541-387-9346	PROJECT NO: 04-018 SHEET NO: 1 OF 2	PROJECT NO: 04-018 SHEET NO: 1 OF 2	PROJECT NO: 04-018 SHEET NO: 1 OF 2

Reviewed