

SHORT PLAT APPLICATION

NAME H. ROBERT COLE (Home) 509-365-2643
Phone(Business) _____

Rt.3., Box 534, Lyle, Washington 98635

ADDRESS _____

Property to be divided: _____

Location: Sec. 18 Twp. 7N Range 6 E,W.M. Tax Lot No. 400 7-6-18D-400

Water Supply Source: Well Sewage Disposal Method: Septic Tank

Date you Acquired the Property: 1968

To be Signed _____

By the Applicant: I hereby certify the lots in this proposed Short Subdivision
are intended for:

Recreation

H. Robert Cole
Signature of Applicant

Date: JUNE 28 1978

LEGAL DESCRIPTION: Describe entire contiguous ownership. Use extra sheets if required.

West one half - Northwest Quarter - Southeast Quarter - Southeast Quarter
(W $\frac{1}{2}$ -NW $\frac{1}{4}$ -SE $\frac{1}{4}$ -SE $\frac{1}{4}$) Section 18, Township 7 North, Range 6 East, Willamette
Meridian

AND


West one half - Southwest Quarter - Northeast Quarter - Southeast Quarter
(W $\frac{1}{2}$ -SW $\frac{1}{4}$ -NE $\frac{1}{4}$ -SE $\frac{1}{4}$) Section 18, Township 7 North, Range 6 East, Willamette
Meridian.



CENTER SECT. 18

THE FIGURES FOR THIS SHORT PLAT ARE
TAKEN FROM A SURVEY BY OLSON ENG.
FOR ROBT. COLE IN MAY, 1978 FOR A
SURVEY OF A PORTION OF E $\frac{1}{2}$ SE $\frac{1}{4}$ SEC 18
TOWNSHIP 7 N, R6 E, WM. (JOB NO. 2063)

SCALE 1" = 200'

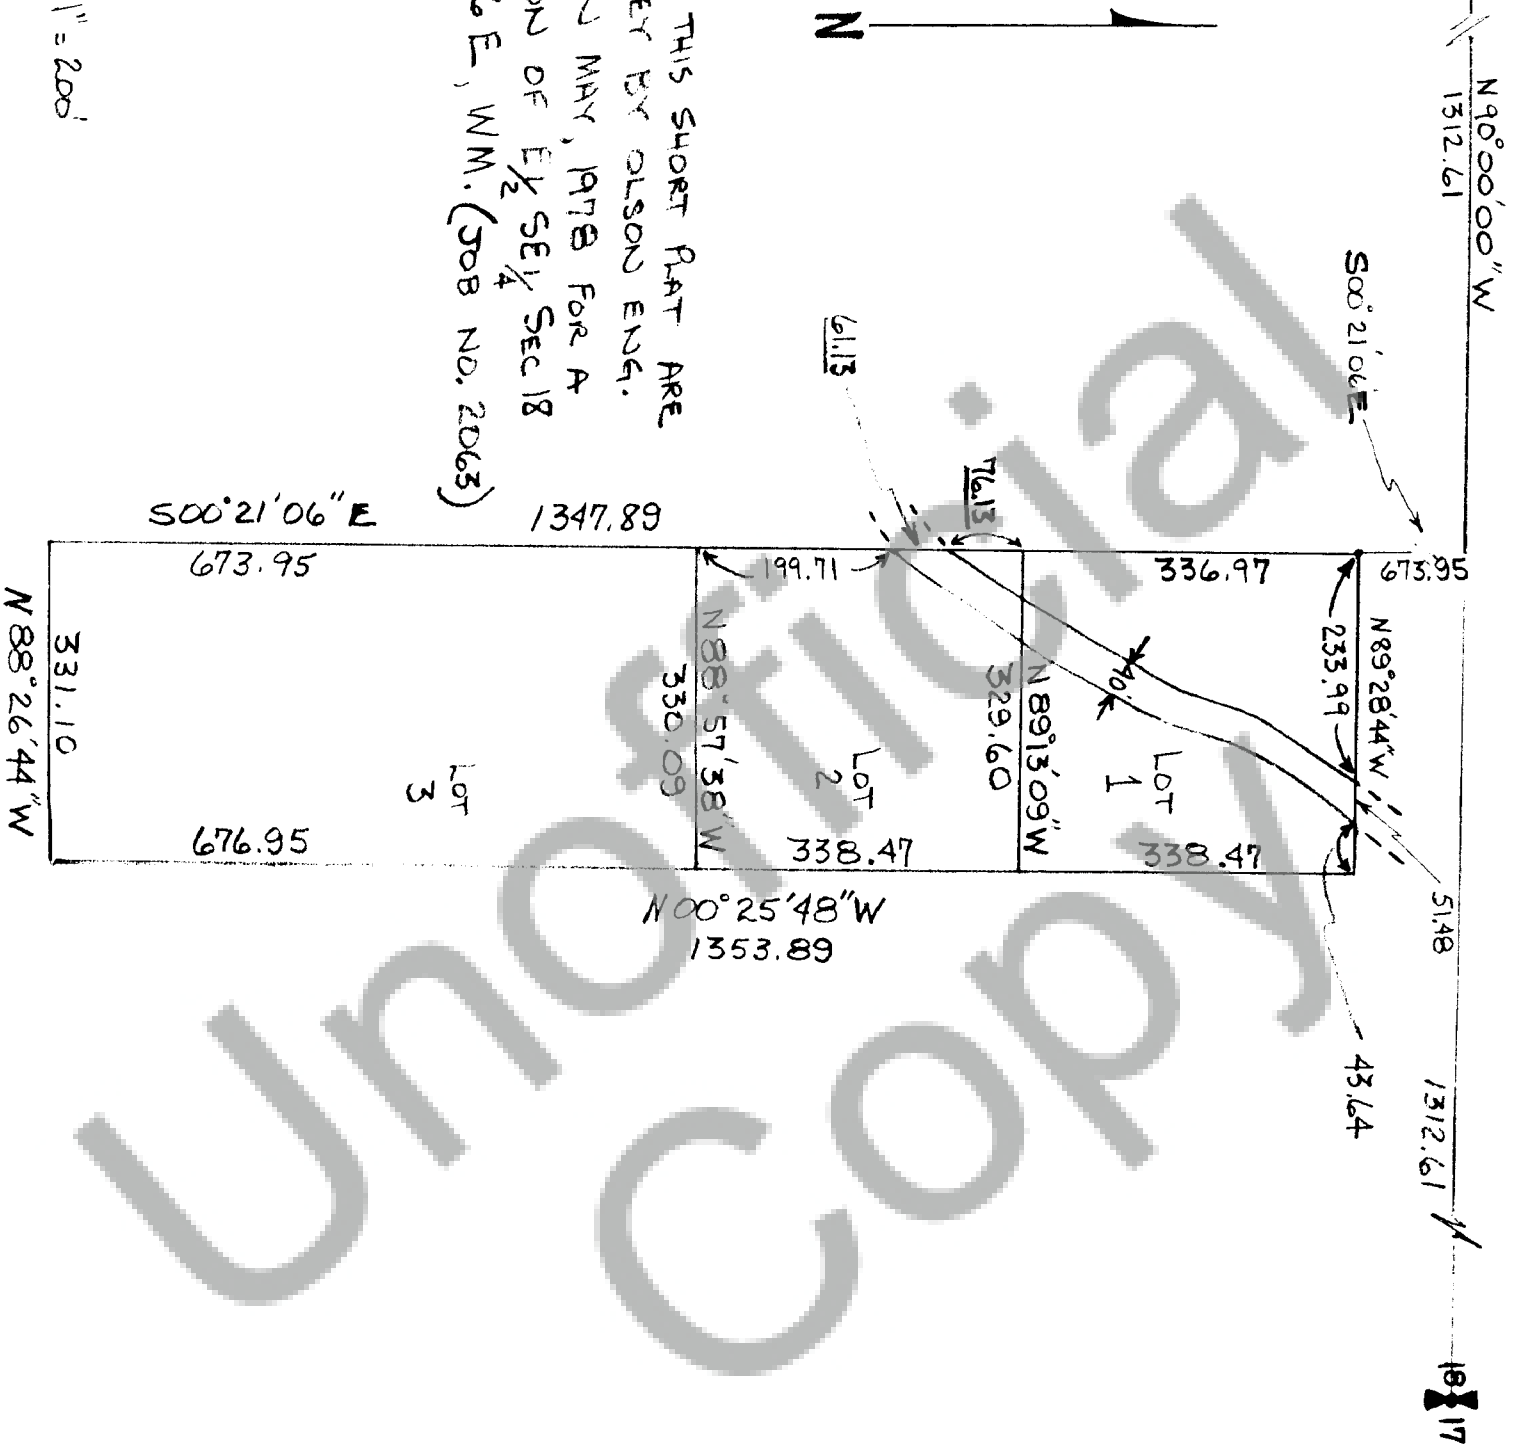

We Owners of the above tract of land hereby declare and certify this Short Plat to be true and correct to the best of our abilities, and that this Short Subdivision has been made with our free consent and in accordance with our desires. Further, we dedicate all Roads as shown, not noted as private, and waive all claims for damages against any governmental agency arising from the construction and maintenance of said roads.

Owner

Robert Cole

Owner

SEE ATTACHED SIGNATURE PAGE.

Barbara Cohen 6/29/78

Notary Public

Date

This Short Plat has general review for sewage and water. Acceptable sub-surface sewage disposal sites have not been identified. Each Lot will require separate review to determine acceptability for on-site sewage disposal. Adequacy of water supply is not guaranteed.

Don Heparty, R.S. 7/6/78

S.W. Washington Health District

Date

This Short Plat complies with all county Road regulations and is of adequate description for purposes of subdividing.

James Keith 6/28/78

County Engineer

Date

All taxes and assessments on property involved with this Short Plat have been paid, discharged or satisfied.

David S. Kellogg 6-28-1978

County Treasurer

Date

The layout of this Short Subdivision complies with Ordinance 1977-02 requirements, and the Short Plat is approved subject to recording in the Skamania County Auditor's Office.

David S. Kellogg 6-28-1978

County Planning Department

Date

STATE OF WASHINGTON)
COUNTY OF SKAMANIA)

I hereby certify that the within instrument of writing filed by *Barbara Cohen* of *Skamania County* at *Don Heparty* M. *James Keith* 1978 was recorded in Book *604* of *Plats* at Page *60*


Recorder of Skamania County, Wash.

County Auditor

Unofficial Copy

We owners of the above tract of land hereby declare and certify this Short Plat to be true and correct to the best of our abilities, and that this Short Subdivision has been made with our free consent and in accordance with our desires. Further, we dedicate all Roads as shown, not noted as private, and waive all claims for damages against any governmental agency arising from the construction and maintenance of said Roads.

Owner
James H. McAnally

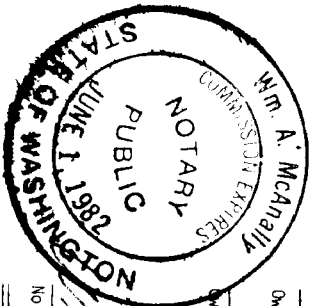

Notary Public
Wm. A. McAnally Date 5/28/78

This Short Plat has general review for sewage and water. Acceptable sub-surface sewage disposal sites have not been identified. Each lot will require separate review to determine acceptability for on-site sewage disposal. Adequacy of water supply is not guaranteed.

S.W. Washington Health District Date

This Short Plat complies with all county Road regulations and is of adequate description for purposes of subdividing.

County Engineer
James H. McAnally Date 5/28/78

All taxes and assessments on property involved with this Short Plat have been paid, discharged or satisfied.

County Treasurer Date

The layout of this Short Subdivision complies with Ordinance 1977-02 requirements, and the Short Plat is approved subject to recording in the Skamania County Auditor's Office.

County Planning Department Date

STATE OF WASHINGTON)
COUNTY OF SKAMANIA)
I hereby Certify that the within instrument of writing filed by _____ of _____ 19 _____ was recorded in Book _____ of _____ at Page _____

Recorder of Skamania County, Wash.

County Auditor