

89047

## SHORT PLAT APPLICATION

NAME RAYMOND R. REAMER (Home) (206) 837-3404  
MARY M. REAMER Phone (Business)ADDRESS M.P. 0.386 THURJA NARROW, WASHOUGAL, WA 98671  
Property to be divided:  
Location: Sec. 19 Twp. 2 N Range 5 E W M. Tax Lot No. 2-5-19-103Water Supply Source: WELL Sewage Disposal Method: SEPTIC TANKDate you Acquired the Property: MARCH 10, 1975  
To be SignedBy the Applicant: I hereby certify the lots in this proposed Short Subdivision  
are intended for:SINGLE UNIT DWELLINGRaymond R. Reamer. Mary M. Reamer May 25, 1979  
Signature of Applicant Date

LEGAL DESCRIPTION: Describe entire contiguous ownership. Use extra sheets if required.

THE SOUTH 130 FEET OF THE WEST 160 FEET OF THE  
NORTHWEST QUARTER OF THE NORTHEAST QUARTER OF THE  
NORTHEAST QUARTER (NW $\frac{1}{4}$  NE $\frac{1}{4}$  NE $\frac{1}{4}$ ), AND THE WEST  
HALF OF THE SOUTHWEST QUARTER OF THE NORTHEAST  
QUARTER OF THE NORTHEAST QUARTER (W $\frac{1}{2}$  SW $\frac{1}{4}$  NE $\frac{1}{4}$  NE $\frac{1}{4}$ ),  
OF SECTION 19, TOWNSHIP 2 NORTH, RANGE 5 E. W. M.


TOGETHER WITH AN EASEMENT AND RIGHT OF WAY 30 FEET  
IN WIDTH FOR AN ACCESS ROAD OVER AND ACROSS THE  
COURSE OF AN EXISTING ROAD IN THE NORTHWEST QUARTER  
OF THE NORTHEAST QUARTER AND THE WEST ONE-HALF OF  
THE SOUTHWEST QUARTER OF THE NORTHEAST QUARTER OF  
THE NORTHEAST QUARTER OF SECTION 19, TOWNSHIP 2  
NORTH, RANGE 5 E. W. M., CONNECTING WITH COUNTY ROAD  
NO. 1108 DESIGNATED AS THE SKYE-SHIELDS ROAD, AS  
RECORDED IN BOOK 66 OF DEEDS, PAGE 902 SKAMANIA  
COUNTY AUDITORS RECORDS.



REAMER SHORT PLAT

WITHIN NE 1/4, NE 1/4 OF SECTION 19,  
TOWNSHIP 2 N, RANGE 5 E.W.M.

Scale 1"=100'

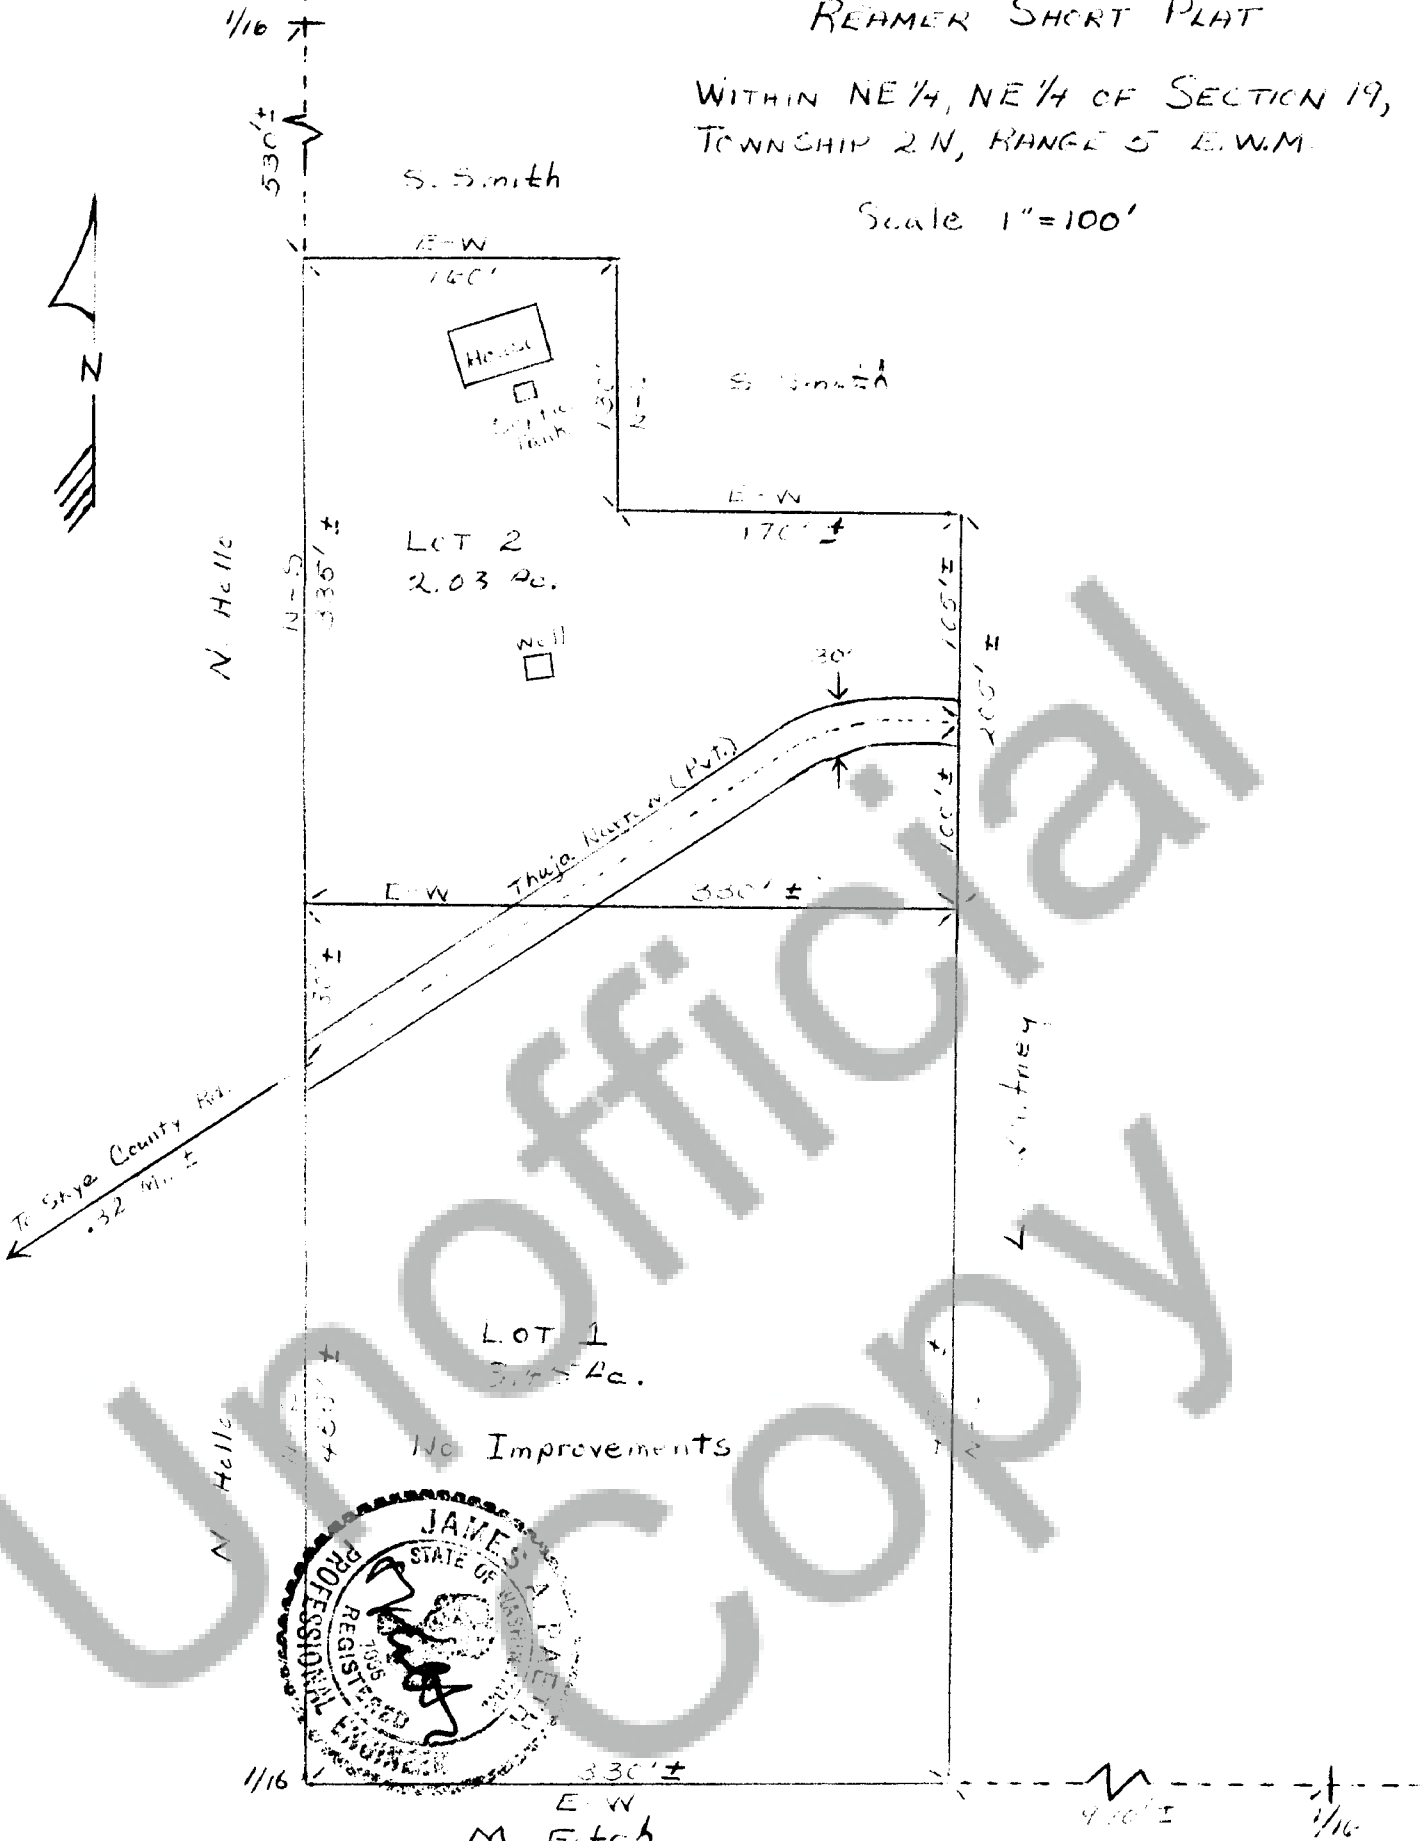

Notes: Head assessment for Thilo's Airman H.A.C.R.L. recorded in Book 66 of books, page 902 Skamania County Assessor's records.

We owners of the above tract of land hereby declare and certify this Short Plat to be true and correct to the best of our abilities, and that this Short Subdivision has been made with our free consent and in accordance with our desires. Further, we dedicate all Roads as shown, not noted as private, and waive all claims for damages against any governmental agency arising from the construction and maintenance of said Roads.

Owner Raymond R. Reamy  
Owner Stephen R. Reamy

Notary Public Robert M. Smith 3/1/79  
Date

This Short Plat has general review for sewage and water. Acceptable sub-surface sewage disposal sites have not been identified. Each lot will require separate review to determine acceptability for on-site sewage disposal. Adequacy of water supply is not guaranteed.

S.W. Washington Health District 2944474  
Date

This Short Plat complies with all county road regulations and is of adequate description for purposes of subdividing.  
James A. Rasmussen 2/17/79  
County Engineer Date

All taxes and assessments on property involved with this Short Plat have been paid, discharged or satisfied.

County Treasurer William J. Edwards 7-23-79  
Date

The layout of this Short Subdivision complies with Ordinance 1977-02 requirements, and the Short Plat is approved subject to recording in the Skamania County Auditor's Office.

County Planning Department Robert P. Lee July 23, 1979  
Date

STATE OF WASHINGTON ) 890417  
COUNTY OF SKAMANIA )  
I hereby certify that the within instrument of writing filed by Planning Dept of Skam Co.  
at 1:45 PM July 23, 1979 was recorded in  
Book 2 of Short Plats at Page 114  
By J. Ladd

Recorder of Skamania County, Wash.

County Auditor McArthur, Dep.

County Auditor

STATE OF OREGON,

County of *Watauga*

} ss.

BE IT REMEMBERED, That on this *13* day of *July*, 19*79*,  
before me, the undersigned, a Notary Public in and for said County and State, personally appeared the within  
named *Henry Joe Pelee*

known to me to be the identical individual - described in and who executed the within instrument and  
acknowledged to me that *he* executed the same freely and voluntarily.

IN TESTIMONY WHEREOF, I have hereunto set my hand and affixed  
my official seal the day and year last above written.

*Jane Kefate*  
Notary Public for Oregon.  
My Commission expires *March 19, 1982*