

89156

SHORT PLAT APPLICATION

BOOK 2 PAGE 119

NAME BEN A. BROOKS

(Home) 1-509-493-3137
Phone (Business) _____

(SAME)

ADDRESS Rt 3-Box 253 WHITE SALMON, WASH.

Property to be divided:

Location: Sec. 33 Twp. 2 N Range 5 Tax Lot No. 2-5-33-3200

Water Supply Source: LOT 3300 WATER RIGHT Sewage Disposal Method: SEPTIC

Date you Acquired the Property: 7-77
To be Signed _____

By the Applicant: I hereby certify the lots in this proposed Short Subdivision are intended for:

LOT #1 for residence with existing home.

LOT #2 for cottage vacation home to possibly be built.

Signature of Applicant Ben A. Brooks Date: MAY 18 1979

LEGAL DESCRIPTION: Describe entire contiguous ownership. Use extra sheets if required.


BROOKS SHORT PLATT

SCALE 1" = 50'

SW 1/4 Sec. 33 T. 2, R. 5

PARKER TRACTS

D.B. SKILL

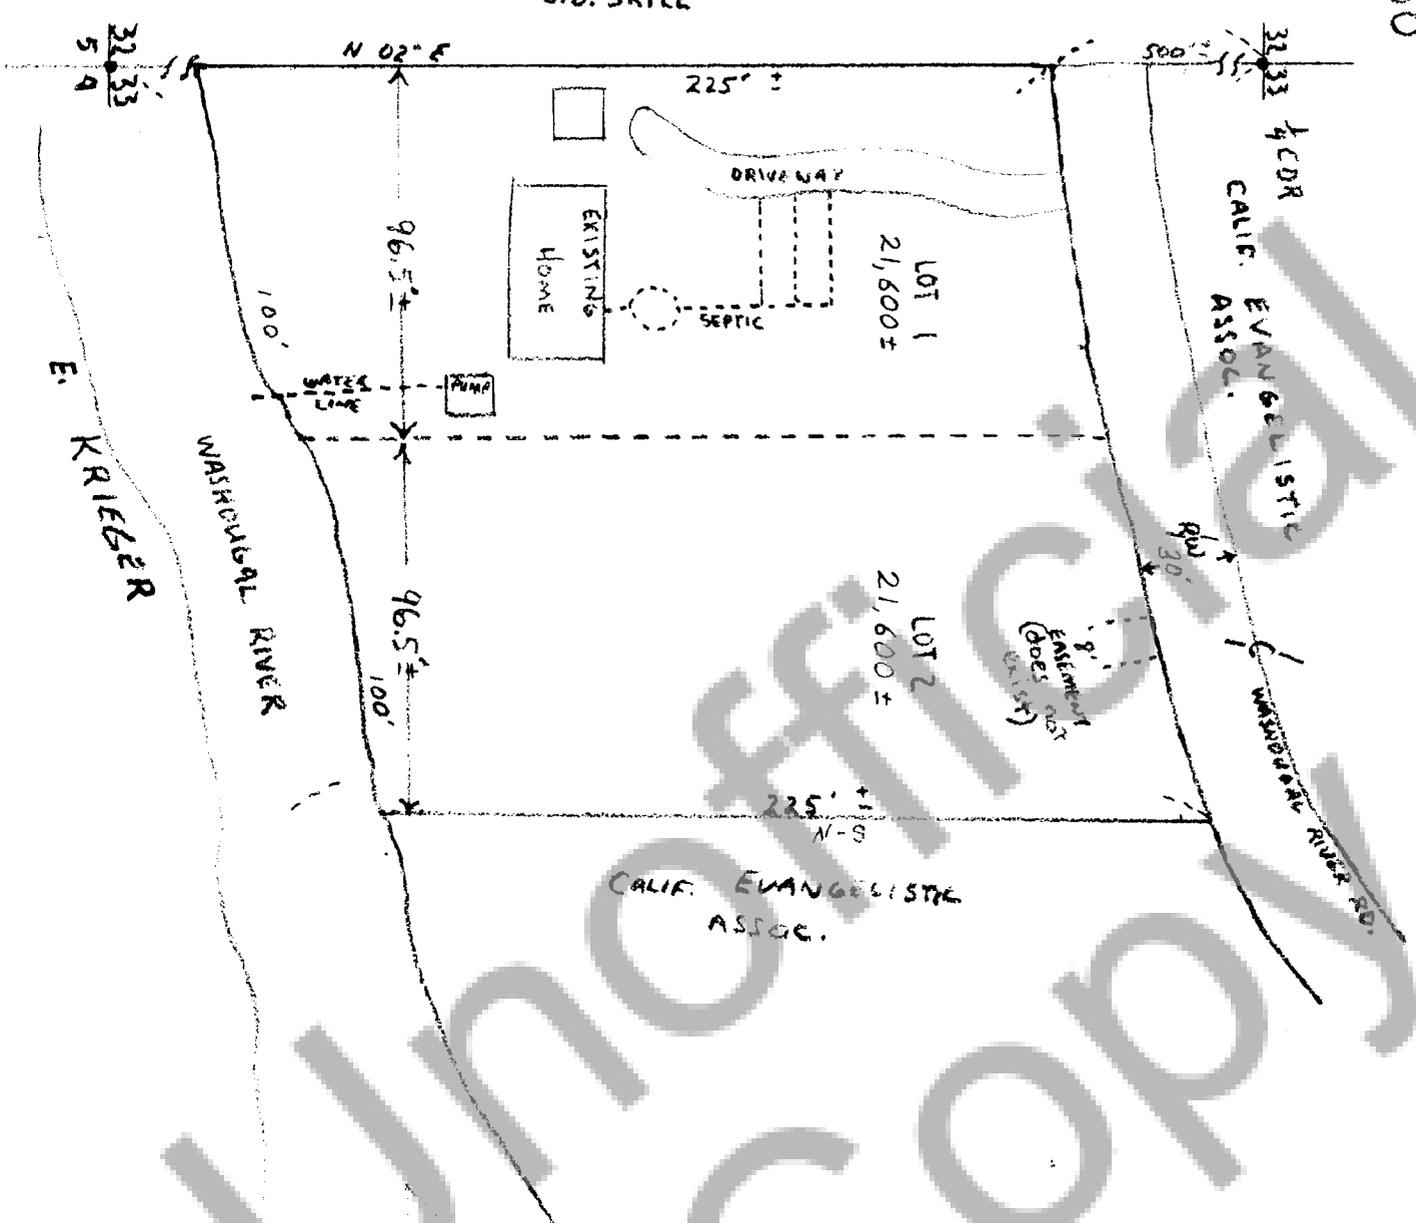

Note: Lot #1 - Does not meet State Water Standards
 Lot #2 - No Building Permit shall be issued before an approved water system is installed.

[Signature]
 Chairman, Board of County Commissioners

We owners of the above tract of land hereby declare and certify this Short Plat to be true and correct to the best of our abilities, and that this Short Subdivision has been made with our free consent and in accordance with our desires. Further, we dedicate all Roads as shown, not noted as private, and waive all claims for damages against any governmental agency arising from the construction and maintenance of said roads.

[Signature]
 Owner

[Signature]
 Owner

[Signature]
 Owner

[Signature]
 Notary Public

This Short Plat has general review for sewage and water. Acceptable sub-surface sewage disposal sites have not been identified. Each lot will require separate review to determine acceptability for on-site sewage disposal. Adequacy of water supply is not guaranteed.

[Signature]
 S.M. Washington Health District

This Short Plat complies with all county road regulations and is of adequate description for purposes of subdividing.

[Signature]
 County Engineer

All taxes and assessments on property involved with this Short Plat have been paid, discharged or satisfied.

[Signature]
 County Treasurer

The layout of this Short Subdivision complies with Ordinance 1977-02 requirements and the Short Plat is approved subject to recording in the Skamania County Auditor's Office.

[Signature]
 County Planning Department

STATE OF WASHINGTON } 89156
 COUNTY OF SKAMANIA

I hereby certify that the within instrument of writing filed by *[Signature]* of *[Signature]* at *[Signature]* 1979 was recorded in Book *[Signature]* at Page *[Signature]*

[Signature]
 Recorder of Skamania County, Wash.

[Signature]
 County Auditor

The owners of the above tract of land hereby declare and certify this Short Plat to be true and correct to the best of our abilities, and that this Short Subdivision has been made with our free consent and in accordance with our desires. Further, we dedicate all Roads as shown, not noted as private, and waive all claims for damages against any governmental agency arising from the construction and maintenance of said Roads.

Owner [Signature]
Owner [Signature]

[Signature]
Notary Public Date 7/31/17

SECRET
029301

Unofficial Copy

[Signature]

264