


G105380

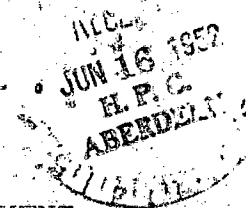

BOOK

35 PAGE 316

SUPPLEMENTAL AGREEMENT

THIS AGREEMENT, made this 6th day of May, 1952, by and between WEYERHAEUSER TIMBER COMPANY, a Washington corporation, of Tacoma, Washington, hereinafter designated as "Weyerhaeuser", and HARBOR PLYWOOD CORPORATION, a Delaware corporation, with offices at Aberdeen, Washington, hereinafter designated as "Harbor", W I T N E S S E T H:

By an instrument dated August 1, 1950, hereinafter referred to as "original agreement", the parties hereto entered into an agreement with respect to the use of certain roads in Townships 5, 6 and 7 North, Range 4 East of W.M., and Township 7 North, Range 5 East of W. M., as described in said original agreement. By said original agreement Weyerhaeuser granted to Harbor a right of way easement for, together with the right to construct, maintain, repair, and use, a road upon, over and across Lot 3 of Section 35, Township 7 North, Range 4 East of W. M., Clark County, Washington and Lot 8 of Section 29, Township 7 North, Range 5 East of W. M., Skamania County, Washington as shown on Exhibits C and F, respectively, of said original agreement.

Harbor, finding it necessary to relocate a portion of the road constructed on the right of way in said Lot 3 due to the filling of the reservoir back of Yale Dam, also to locate additional road in said Lot 8, so that it may have access to and construct and use a bridge over and across Lewis River 60 feet upstream from the bridge now used, has requested that said original agreement be supplemented and amended with respect to the location of the right of way for said road in said Lots 3 and 8.

NOW, THEREFORE, the parties hereby agree that said original agreement be amended as follows:

That the location of the right of way for said road in said Lots 3 and 8 and as shown on said Exhibits C and F, is changed and relocated as shown on two maps hereto attached, and made a part hereof, marked Exhibits A and B, respectively, and further identified by the signature of E. J. Murnen, and Weyerhaeuser hereby grants to Harbor, its successors and assigns, a right of way easement upon, over and across said new and relocated right of way for the term and upon the terms and conditions set forth in the original agreement.

Harbor hereby releases and quitclaims to Weyerhaeuser, effective upon abandonment of the replaced right of way, all interest in said abandoned portion of the right of way for which the new and relocated right of way hereby established is substituted.

SUBJECT, except as herein supplemented and amended, to all the terms and conditions of the original agreement, and the same are by this reference incorporated and made a part hereof.

IN WITNESS WHEREOF, the parties have caused this agreement to be duly executed as of the day and year first above written.



WEYERHAEUSER TIMBER COMPANY

By Wm. A. Ingram Vice President

Attest: George S. Long Jr. Secretary

Address: P. O. Box 1645  
Tacoma, Washington

HARBOR PLYWOOD CORPORATION

By Martin A. Weggeler President

Attest: Erwin Ryles Secretary

Address: Aberdeen, Washington



STATE OF WASHINGTON )  
 ) ss.  
 COUNTY OF PIERCE )

On this 11th day of June, 1952, before me personally appeared Chas. H. Ingram, to me known to be the Vice President of Weyerhaeuser Timber Company, one of the corporations that executed the within and foregoing instrument, and acknowledged said instrument to be the free and voluntary act and deed of said corporation, for the uses and purposes therein mentioned, and on oath stated that he was authorized to execute said instrument and that the seal affixed is the corporate seal of said corporation.

IN WITNESS WHEREOF, I have hereunto set my hand and affixed my official seal the day and year herein first above written.

*J. R. Dente*

Notary Public in and for the State of Washington, residing at Tacoma.

STATE OF WASHINGTON )  
 ) ss.  
 COUNTY OF GRAYS HARBOR )

On this 6<sup>th</sup> day of June, 1952, before me personally appeared Martin N. Deggeller, to me known to be the President of Harbor Plywood Corporation, one of the corporations that executed the within and foregoing instrument, and acknowledged said instrument to be the free and voluntary act and deed of said corporation, for the uses and purposes therein mentioned, and on oath stated that he was authorized to execute said instrument and that the seal affixed is the corporate seal of said corporation.

IN WITNESS WHEREOF, I have hereunto set my hand and affixed my official seal the day and year herein first above written.

*G. O. Baker Jr.*

Notary Public in and for the State of Washington, residing at Aberdeen



Bk. 552, Pg. 282

# RIGHT OF WAY PLAT

BOOK 3 PAGE 219

## HARBOR PLYWOOD CORPORATION

SKAMANIA COUNTY

SEC. 29 TP. 7N R. 5E

SCALE 1 INCH 400 FEET

DEC. 1951

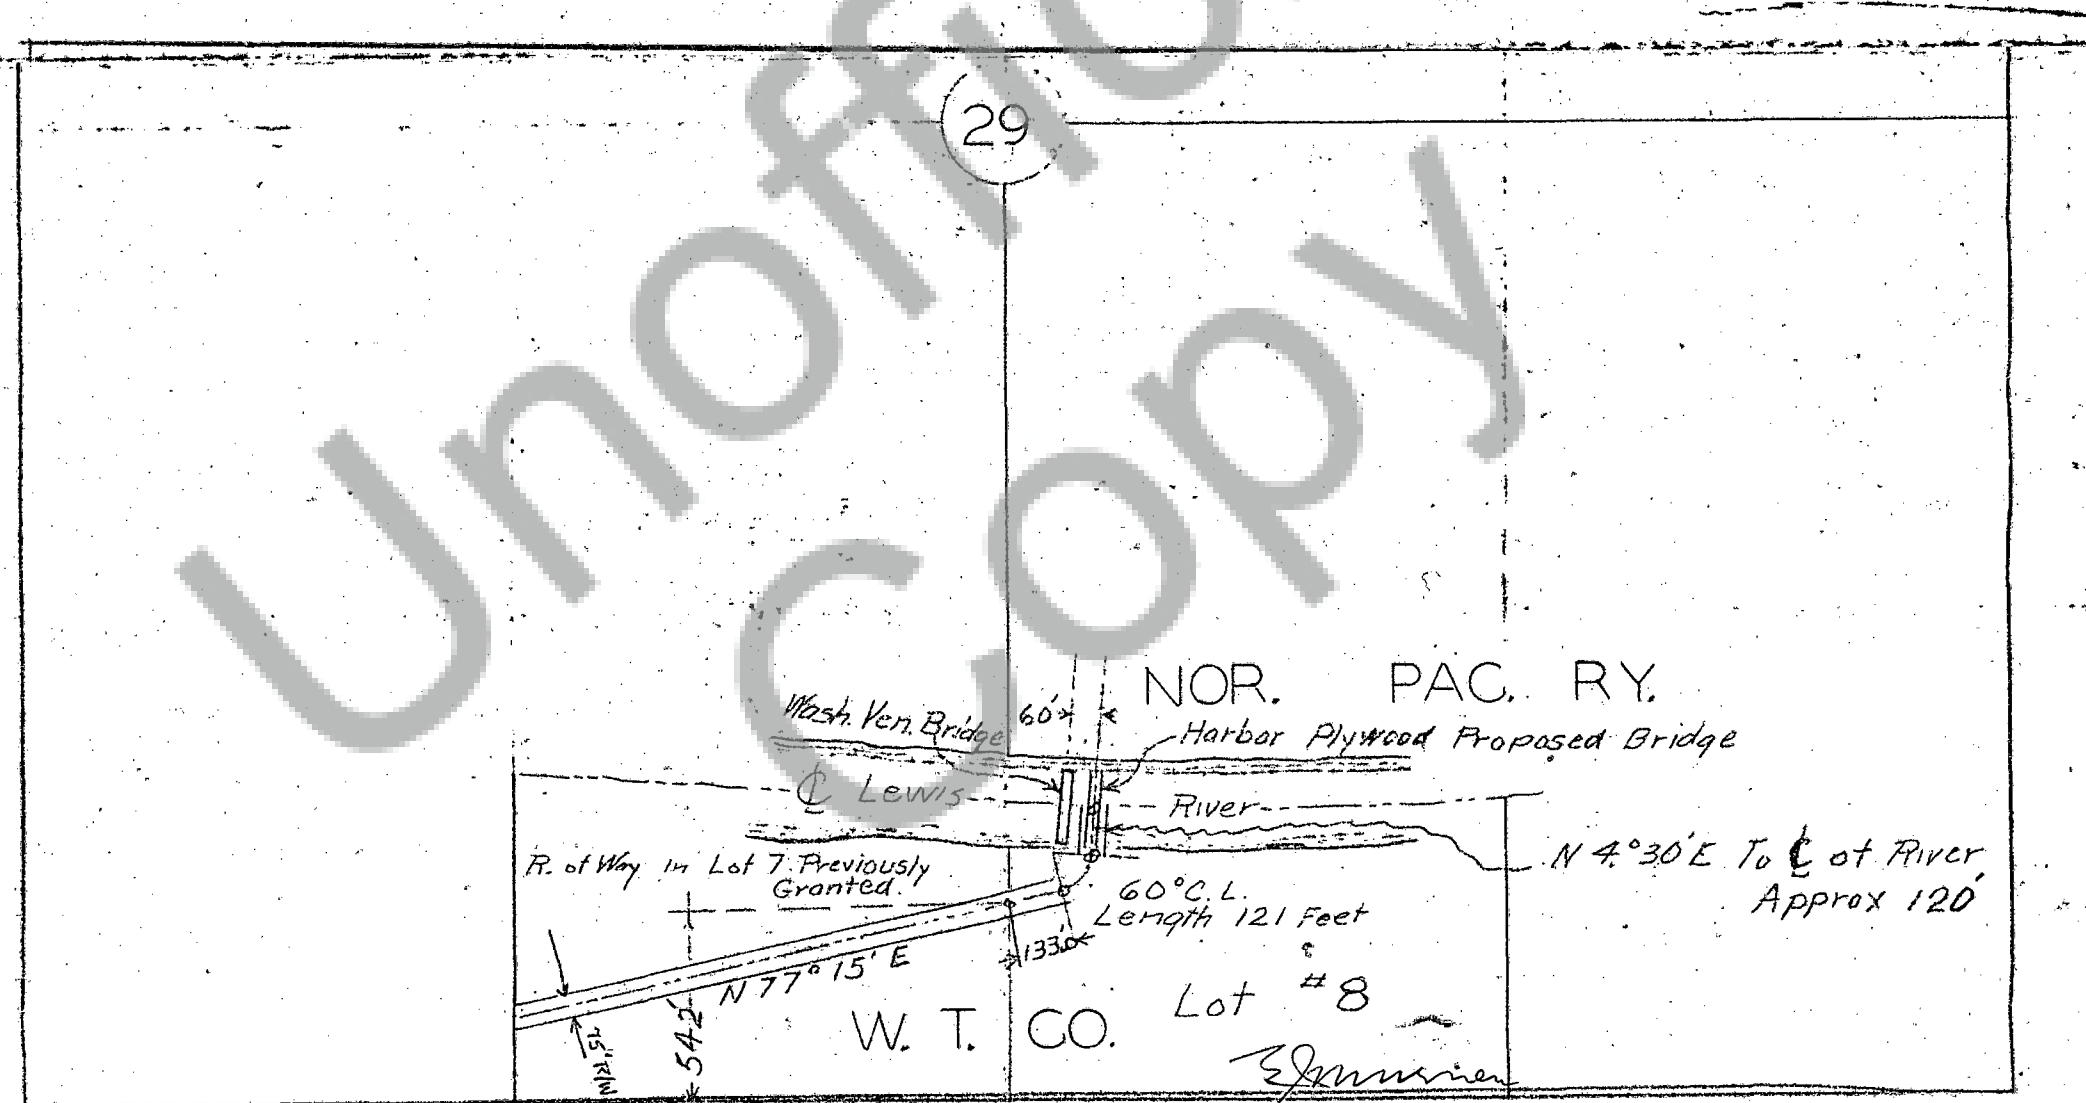


EXHIBIT B

RIGHT OF WAY APPLICATION  
HARBOR PLYWOOD CORPORATION  
CLARK COUNTY TWP 7N R4E

SEPT. 1951

SCALE: 1" = 400'

