

43 261

PERMIT


for

1993

PIPELINE CROSSINGS

The UNITED STATES OF AMERICA (hereinafter called "the Government"), Department of the Interior, acting through the Bonneville Power Administrator (hereinafter called "the Administrator"), does hereby grant permission to the PACIFIC NORTHWEST PIPELINE CORPORATION (hereinafter called "the Permittee"), to construct, operate, maintain, and remove the gas pipelines at the crossings of government property in the Counties of Spokane, Lewis, Clark, Skamania and Klickitat, State of Washington, as shown on the plats attached hereto, designated as Drawings Nos. 17-9-1212, 17-9-991, 17-9-1216, 17-9-1213, 17-9-999, 17-9-1201 and 17-9-1246, subject to the following covenants and conditions:

1. The Permittee's facilities shall be constructed, operated, and maintained in accordance with applicable law and without cost or expense to the Government.
2. The Permittee shall assume all risk of loss or damage to its property resulting from its presence on government property, except damage caused by negligence of the employees of the Government.
3. The Government shall repair at the cost and expense of the Permittee any and all damage or injury to government property arising in any manner from the presence of Permittee's pipelines on government property.
4. The Permittee shall indemnify and save the Government harmless from any and all claims arising in any manner from the presence of Permittee's

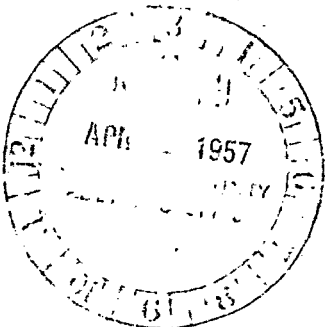

facilities upon government property, excepting claims for damage to property or injury to persons resulting from negligence of employees of the Government.

5. The Administrator may revoke this permit upon thirty (30) calendar days' written notice to the Permittee served by United States mail, and upon the expiration of thirty (30) calendar days after receipt of the notice by Permittee this permit shall cease and terminate.

6. On or before termination of this permit, the Permittee shall remove its facilities from government property and restore the surface thereof to a condition satisfactory to the Administrator, reasonable wear and tear and damage by the elements, or circumstances over which the Permittee has no control excepted.

No Member of, or Delegate to Congress, or Resident Commissioner shall be admitted to any share or part of this agreement or to any benefit that may arise therefrom. Nothing, however, herein contained shall be construed to extend to such agreement if made with a corporation for its general benefit.

Issued at Portland, Oregon, this 29th of March, 1957.

UNITED STATES OF AMERICA
Department of the Interior
Bonneville Power Administration

By John V. Mulesky
Chief, Branch of Land

STATE OF OREGON)
)
County of Multnomah) ss

On this day personally appeared before me John V. Mulcahy, to me known to be the Chief, Branch of Land, Bonneville Power Administration, described in and who executed the within and foregoing instrument, and acknowledged to me that he signed the same as his free and voluntary act and deed for the uses and purposes therein mentioned.

IN WITNESS WHEREOF, I have set my hand and affixed my official seal this 29th day of March, 1957.

John V. Mulcahy
Notary Public for Oregon

My commission expires: 8-3-59.



Unofficial Copy

LEWIS CO, WASHINGTON


BOOK

43 PAGE 264

T-13-N R-2-W SEC 36

R/W 8-21-064

344 W.T. Pipe
304 Feet

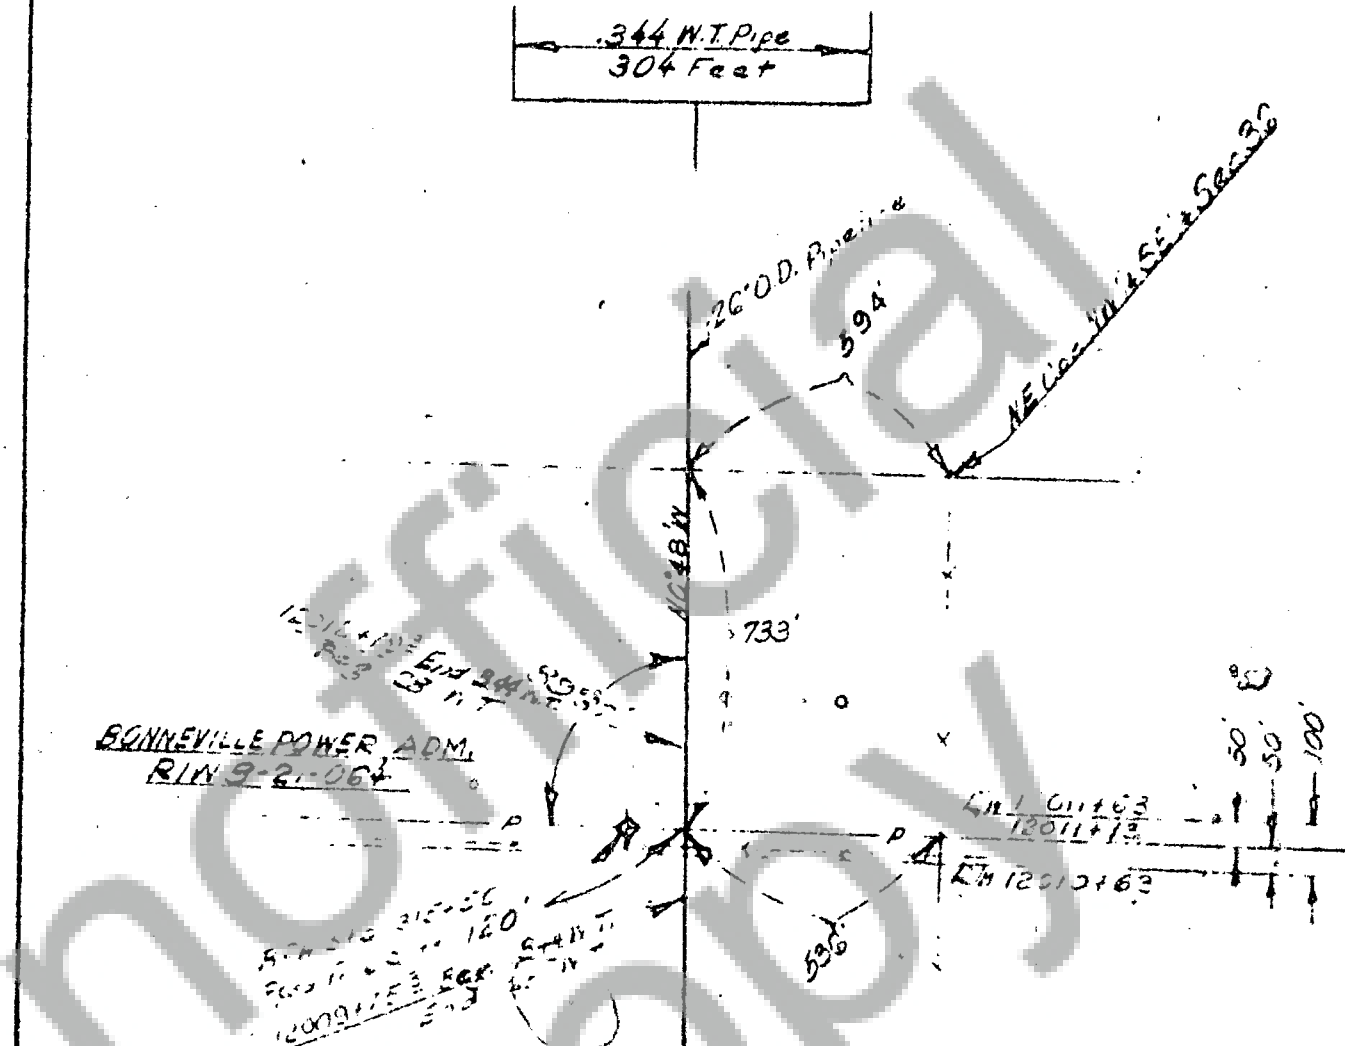

BONNEVILLE POWER ADM.
R/W 9-21-064

Note: 52' Min. Clear. between
Sta 12003+0.0 & 12011+63

Ref DWG 17-9-000 P. 100

SCALE 1" = 40'		DATE 9-1-56	
DR. F		TR. F	
CH. E.H.L.		APPR. F	
REVISION BY DATE		FISH NORTHWEST CONSTRUCTORS, INC. HOUSTON, TEXAS ACTING AS AGENT FOR PACIFIC NORTHWEST PIPELINE CORP. 26" MAIN TRANSMISSION LINE ACROSS PROPERTY OF BONNEVILLE POWER ADMINISTRATION LEWIS CO, WASHINGTON	
		SCH. 13 X-113-2 JOB NO. 10205 DWG. NO. 17-9-1212	

Klickitat Co., Washington
T-3-N-R-1-E-SEC 344
R/W 8-20-222



NOTE:
 48" dia. main line
 30" dia. main line

Refer to
 DWG. 17-9-924 (Proposed Location)
 B.P.A. DWG. 255

41.47.5 1.47.4 311
 TIGHT PULL MLD 226 P 485

NO. REVISION BY DATE		SCALE 1"=400'	FISH NORTHWEST CONSTRUCTORS, INC. HOUSTON, TEXAS ACTING AS AGENT FOR PACIFIC NORTHWEST PIPELINE CORP. 26" MAIN TRANSMISSION LINE ACROSS PROPERTY OF BONNEVILLE POWER ADMINISTRATION Klickitat Co., Washington	SCH. 14 KING 1/2 JOB NO. 10205 DWG. NO. 17-9-931
		DR. 713 DATE 1-2-56 TR. CH. E.H. 1-1-56 APPR.		

4AB.2

SKAMM & CO. WASHINGTON

T-3.1 2-3-E SEQ 28

File 8-30-278

.344 W.T. Pipe
2214.9 Feet

BOASERVILLE POWER ADMIN.
R.N. 8-30-278
Boonserville, Co. aa #142

Pennerilla - Col. aa # 143

Rin 6400+21

640 ml. 9

405,03

R/n 6407+01

0421435


Exp Dns 179 896,100 loc.
BPA Dns 179

2. p. 3.00 + 74.915
740.400 + 5249.8-11

			SCALE	FISH NORTHWEST CONSTRUCTORS, INC. HOUSTON, TEXAS ACTING AS AGENT FOR PACIFIC NORTHWEST PIPELINE CORP. 20 MILE TRANSMISSION LINE ACCESS PROPERTY OF MONTEVILLE DYER ARMY STRAITS 30 MILE LONG, WASH. STATE	SCH 15 XING #14 JOB NO. 19205 DWG. NO. 17-9-12-6
			DR. DATE		
			TR.		
			CH.		
NO.	REVISION	BY DATE	APPR.		

SKAMANIA CO., WASHINGTON
T-2E3N R-7-E SECS. 2&35
R/W 8-30-270

344 W.T. Pipe
458.4 Feet

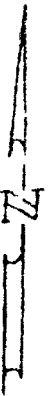

NOTE: 48" Min. Cover between
Sta. 6686+87 - Sta. 6692+47


Ref. Dwg. 27-9-42 (Post Loc)
BPA Dwg. 767C

Align Sheet 47-4-3'6
Field Book No. 62490.7518

NO.	REVISION	BY	DATE	SCALE		FISH NORTHWEST CONSTRUCTORS, INC. HOUSTON, TEXAS ACTING AS AGENT FOR PACIFIC NORTHWEST PIPELINE CORP. 26" MAIN TRANSMISSION LINE ACROSS PROPERTY OF BONNEVILLE POWER ADMINISTRATION SKAMANIA CO., WASHINGTON	SCH. 15 XING # 15 JOB NO. 10205 DWG. NO. 17-9-12/3
				DR.	DATE		
				F	5-12-66		
				TR.			
				CM.			
				APP.			

7 AR

CLARK CO. WASHINGTON
T-2-N-R-3-E-SEC. 24 & 25
T-2-N-R-4-E-SEC. 30
R/W 8-06-400

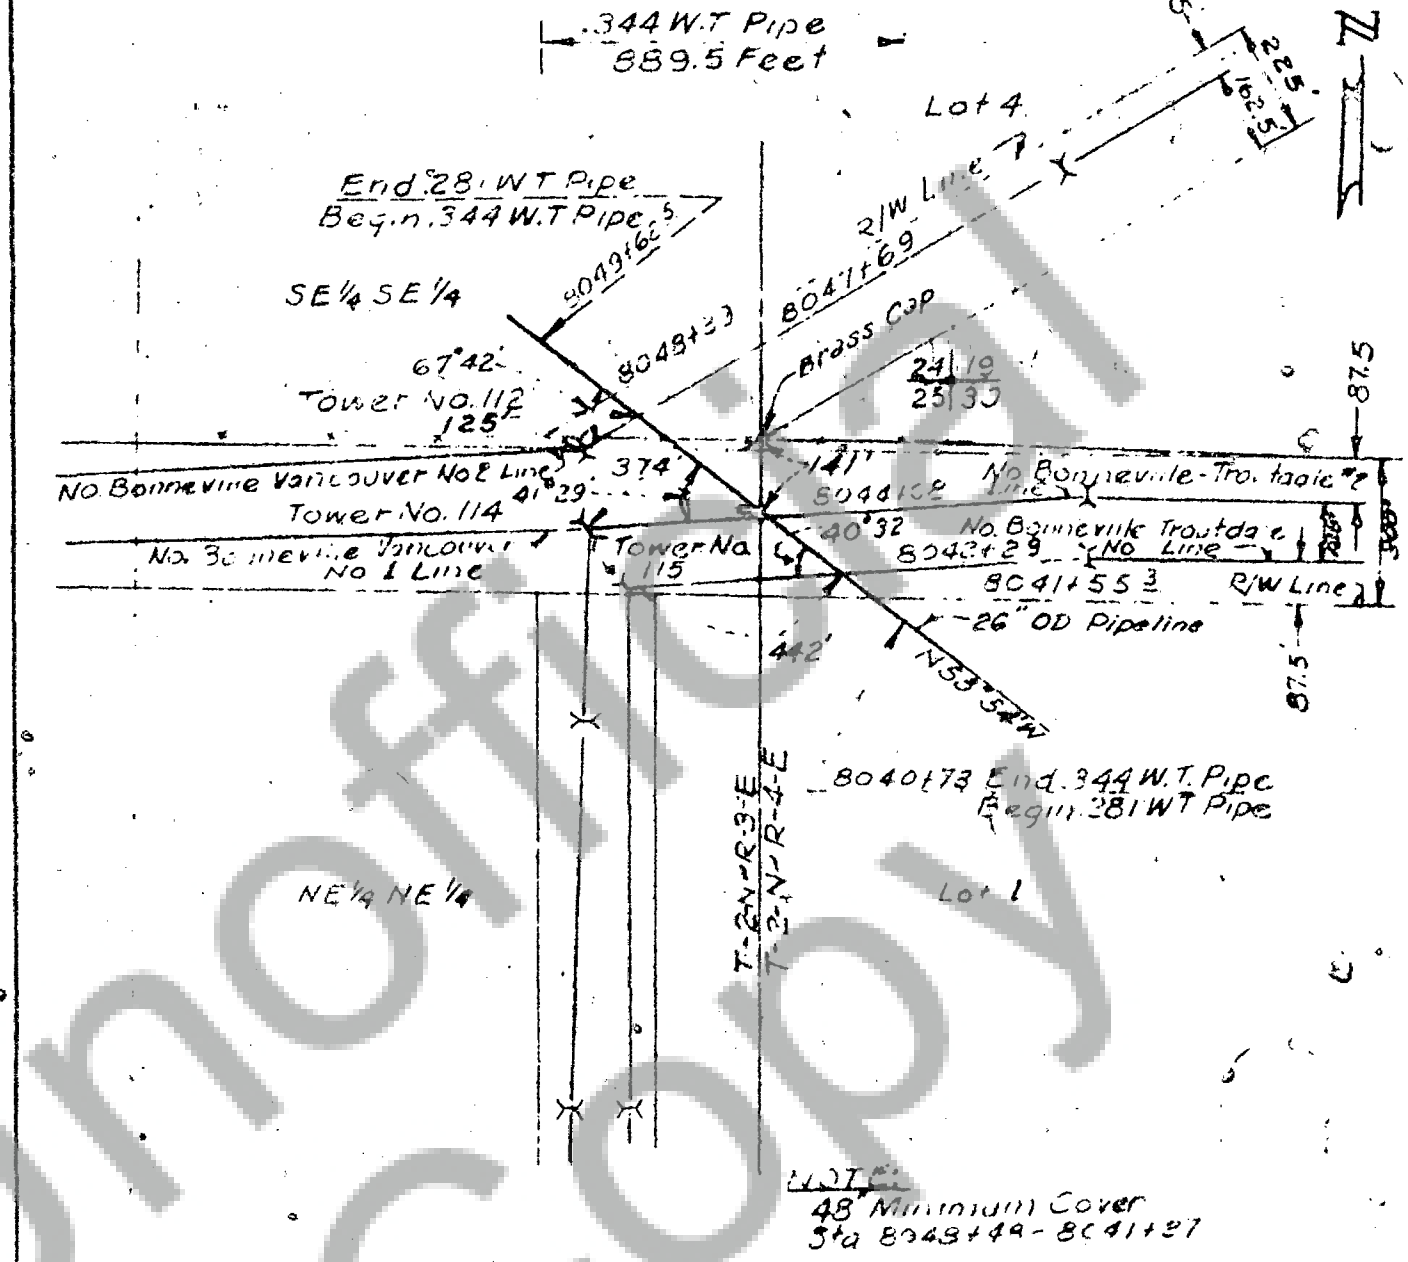


NOTE:
48" Minimum Cover
Sta 8048+49 - 8041+27

Refer To:
Dwg 27-9-37 Proposed Location
P.A. DWG 40222

Align Sit 47-4-320
Field Book ML 1154, P-16
MLQ 214, P.4-5

SCALE 1" = 400'		FISH NORTHWEST CONSTRUCTORS, INC. HOUSTON, TEXAS ACTING AS AGENT FOR PACIFIC NORTHWEST PIPELINE CORP. 26" MAIN TRANSMISSION LINE ACROSS PROPERTY OF BONNEVILLE POWER ADMINISTRATION CLARK CO. WASHINGTON	SCH 16 XING #18 JOB NO. 10205 DWG. NO. 17-9-399 G.R.A.
DR. MLB	DATE 8/3/56		
TR.			
CH. B.H.L.	12/21/56		
APPR.			
NO	REVISION	BY DATE	

CLARK CO, WASHINGTON
T-4-N-R-1-E-SEC 24
R/W 8-06-399

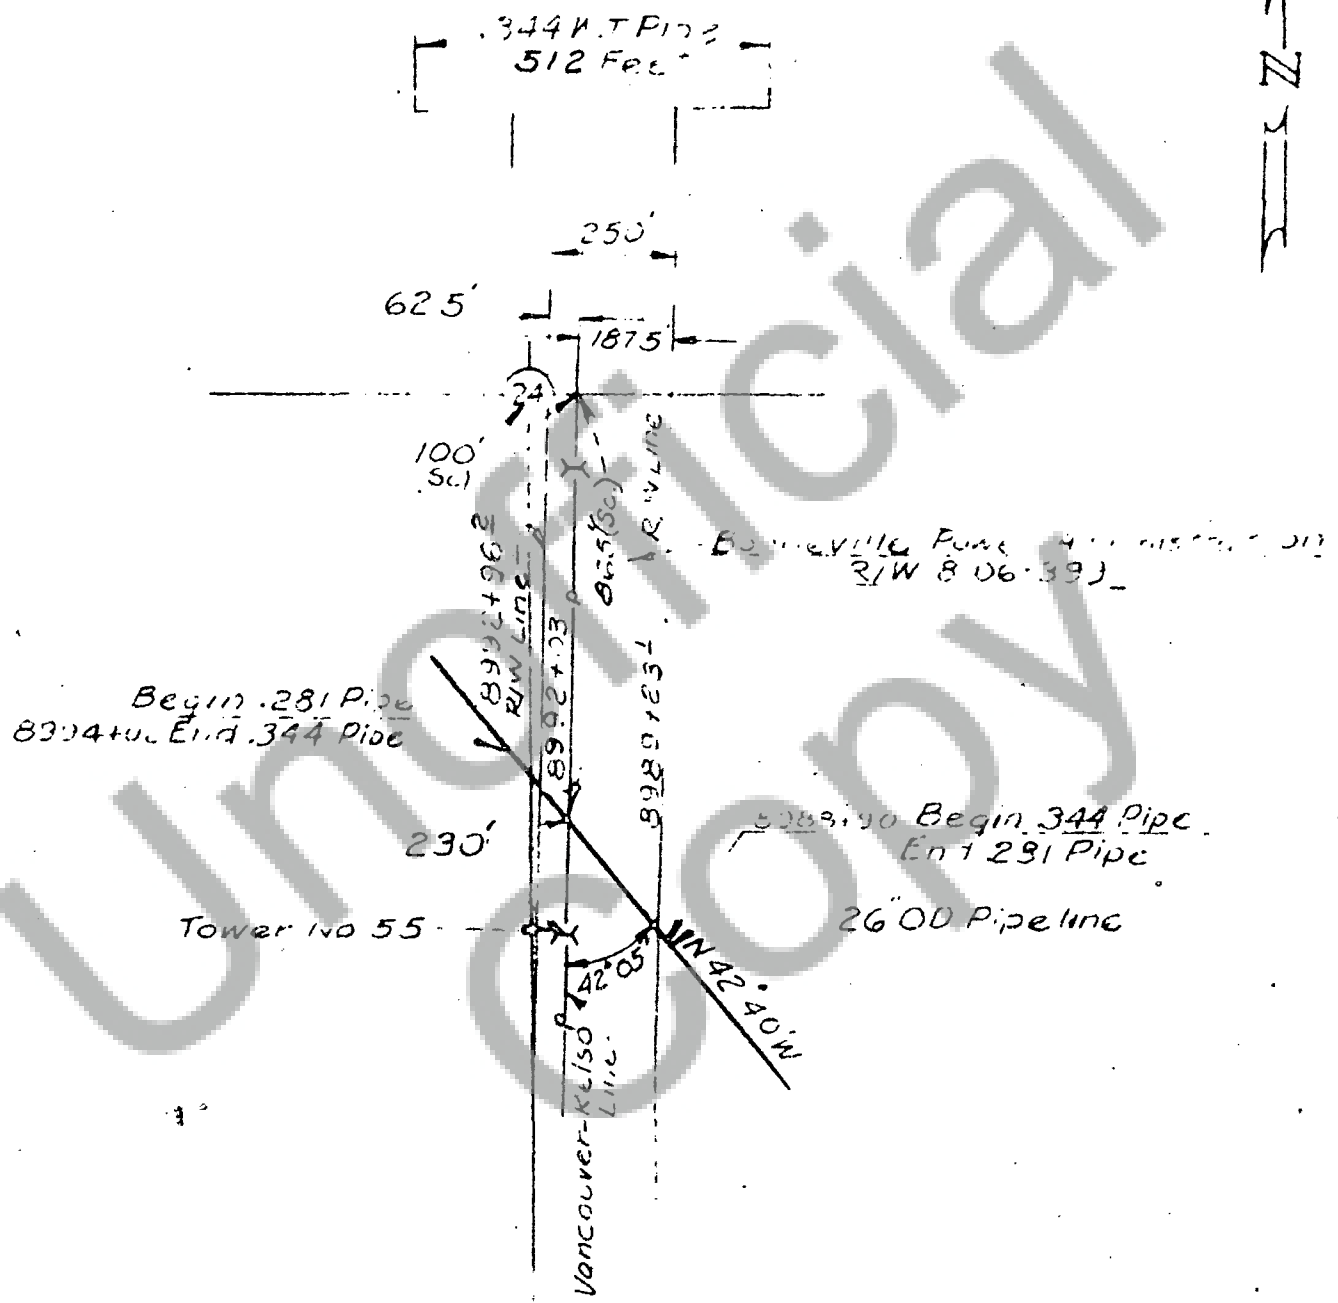

NOTE
 48" Minimum Cover
 Sta 8359133- Sta 8392+99

Refer to:
 Dwg 17-9 193 (Proposed Location)
 BPA Dwg. S7+11 of 41 (Vancouver-Keliso)

Align Sht 47-4-323
 Field Book MLO.194 P.12 & 13

			SCALE 1"=400'		FISH NORTHWEST CONSTRUCTORS, INC. HOUSTON, TEXAS ACTING AS AGENT FOR PACIFIC NORTHWEST PIPELINE CORP. 26" MAIN TRANSMISSION LINE ACROSS PROPERTY OF: BONNEVILLE POWER ADMINISTRATION CLARK CO, WASHINGTON	SCH 17 X-ING. #20 JOB NO. 10205 DWG. NO. 17-9-1201
			DR	DATE 8-4-56		
			TR.			
			CH E/H/L	12/22/54		
NO.	REVISION	BY DATE	APPR.			

#12 A.B.

SPOKANE CO. WASHINGTON
T-6-N R-23-E SEC. 16
R/W 8-32-191

