

RIGHT OF WAY EASEMENT

For value received the undersigned Grantors, Lowell E. Ash and Dolores M. Ash, husband and wife and Robert I. Ash and Jean Ash, husband and wife does hereby grant to PACIFIC POWER & LIGHT COMPANY, a corporation, its successors and assigns, the Grantee, an easement or right of way for one (1) anchors (including guys and other supports) at or near the location as now located and staked out by the Grantee over, across and upon the following described real property in Skamania County, State of Washington, to wit:

A portion of the North One Half (NE $\frac{1}{4}$) of Section 11, Township 2 North, Range 7 East, W.M.

2933

TRANSACTION EXCISE TAX



Amount Example
Richard D. Marshall
 Skamania County, Washington
Notary Public
My commission expires Sept. 15, 1978

Anchors and guys to be located on the above described property as shown on the attached map marked EXHIBIT A.

Together with the right of ingress and egress over the adjacent lands of the Grantors for the purpose of construction, reconstruction, maintaining and removing such guys and appurtenances, and exercising the rights hereby granted.

The Grantee shall pay to the Grantor reasonable compensation for any damage caused by Grantee, or its agents, to any property or crops (growing or to be grown) on the above described real property, arising out of the construction, reconstruction, operation or maintenance of said anchors and guys.

All such rights hereunder shall cease if and when such line shall have been abandoned.

Dated this 15th day of October, 1978.

Lowell E. Ash (SEAL) _____ (SEAL)
Dolores M. Ash (SEAL) _____ (SEAL)

STATE OF Washington } ss
 COUNTY OF Skamania }

On this 15th day of October, 1978, personally appeared before me a notary public in and for said State, the within named Lowell E. Ash and Dolores M. Ash to me known to be the identical persons described therein and who executed the foregoing instrument, and acknowledged to me that they executed the same freely and voluntarily for the uses and purposes therein mentioned.

IN WITNESS WHEREOF, I have hereunto set my hand and official seal the day and year above written.

Notary Public for Washington
 residing at Stevenson therein
 My commission expires Sept. 15, 1978


STATE OF OREGONCOUNTY OF MULTNOMAH

135

On this 17TH day of OCTOBER, 1974, personally appeared before me a notary public in and for said State, the within named Robert L. [illegible] and [illegible] to me known to be the identical persons described therein and who executed the foregoing instrument, and acknowledged to me that they executed the same freely and voluntarily for the uses and purposes therein mentioned.

IN WITNESS WHEREOF, I have hereunto set my hand and official seal the day and year above written.

[Signature]
Notary Public for OREGON
residing at PORTLAND, OREGON therein
My commission expires 4/11/78

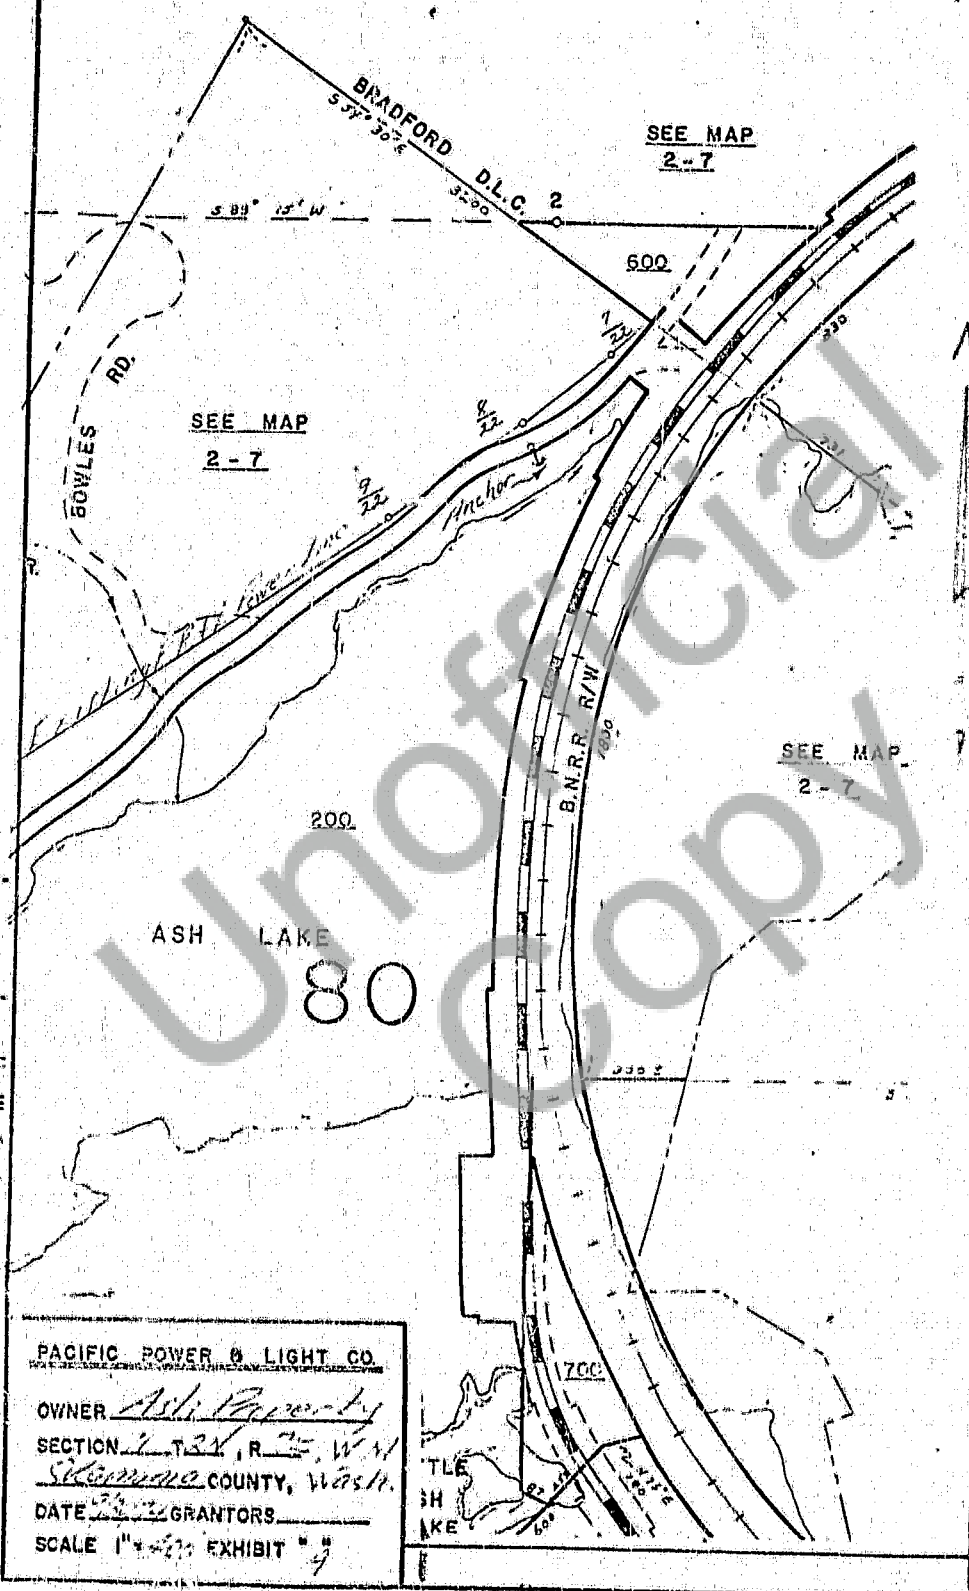

PACIFIC POWER & LIGHT CO.

OWNER *Asst. Property*

SECTION *7, 34, R. 7, W. 11*

Skiama COUNTY, WASH.

DATE *12-1-22* GRANTORS

SCALE 1" = 400' EXHIBIT " 4