

Return Address: KZ Enterprises
1615 NE 72nd Street
Vancouver, WA 98665

Skamania County
Community Development Department
Building/Fire Marshal • Environmental Health • Planning
Skamania County Courthouse Annex
Post Office Box 790
Stevenson, Washington 98648
Phone: 509-427-3900 Inspections: 509-427-3922

Administrative Decision

APPLICANT: KZ Enterprises

PROPERTY OWNER: Lori and Jesse Samsel

FILE NO.: NSA-12-01

PROJECT: Application requesting to replace the existing manufactured home (24' x 56') with a new manufactured home (40' x 60') with 176 square feet of decking and will include an attached garage (20' x 16').

LOCATION: 62 Ward Road, Washougal, Section 6 of T1N, R5E, W.M. and is identified as Skamania County Tax Lot Number 01-05-06-4-0-0104-00.

LEGAL: Lot 3 of the Wolfe Short Plat , Book 2 Page 206A

ZONING: General Management Area- Residential (R-5).

DECISION: Based upon the record and the Staff Report, the application KZ Enterprises, described above, **subject to the conditions set forth in this Decision**, is found to be consistent with SCC Title 22 and **is hereby approved.**

**Skamania County Community Development Department
File: NSA-01 (KZ Enterprises) Administrative Decision
Page 2**

Although the proposed development is approved, it may not be buildable due to inadequate soils for septic and/or lack of potable water. These issues are under the jurisdiction of Skamania County's Building Division and the Skamania County Environmental Health Division.

Approval of this request does not exempt the applicant or successors in interest from compliance with all other applicable local, state, and federal laws.

CONDITIONS OF APPROVAL:

The following conditions are required to ensure that the subject request is consistent with Skamania County Code Title 22. **This document, outlining the conditions of approval, must be recorded by the applicant in the deed records of the Skamania County Auditor** in order to ensure notice of the conditions of approval to successors in interest. SCC §22.06.120(C)(2).

- 1) As per SCC §22.06.120(C)(2), this Administrative Decision **SHALL BE RECORDED** by the applicant in the County deed records prior to commencement of the approved project.
- 2) All developments shall be consistent with the enclosed site plan, unless modified by the following conditions of approval. If modified, the site plan shall be consistent with the conditions of approval. (See attached)
- 3) All structures, except fences, including eaves, awnings and overhangs shall meet the following setbacks: **Front yard:** 50 feet from the centerline of the street or road or 20 feet from the front property line, whichever is greater. **Side yard:** 20 feet. **Rear yard:** 20 feet. Setbacks are established from property lines, not fence lines. If any question arises regarding the location of the property lines, the applicant shall be required to hire a professional land surveyor to locate the property lines and mark them with temporary staking prior to a building permit being issued. Staking must remain during construction and all building inspections.
- 4) Only that grading which is necessary for site development (building pads, utilities, etc.) is permitted. All graded areas shall be re-seeded with native vegetation prior to final inspection by the Community Development Department.
- 5) All existing trees on the property shall be retained in order to provide screening from the KVAs to the south and maintain visual subordination. Dead or dying trees shall be replaced in kind and as near as practical to the same place.
- 6) The applicant to meet all conditions of approval enacted to achieve visual subordination prior to final inspection by the Community Development Department;
 - a) The applicant is to coordinate all inspections with the Building Division;

Skamania County Community Development Department
File: NSA-01 (KZ Enterprises) Administrative Decision
Page 3

- b) A final inspection approval will not be issued until compliance with all conditions of approval, including visual subordination criteria, have been verified;
 - c) The Community Development Department shall conduct at least two site visits during construction, one to verify the location of the structure as stated by the Administrative Decision and a second to be conducted after all foundation excavation has been completed including framed footers, but prior to pouring the foundation. A site visit for Final Inspection shall also be conducted. Each inspection may take up to four business days from the time of calling for the inspection. Inspections should be arranged by calling the Building Division inspection line at 509-427-3922 or through the permit center public portal at <https://co-skamania-wa.smartgovcommunity.com/portal/Public/Welcome>.
-
- 7) The exterior of the proposed structure shall be dark earth-tone in color. The exterior includes, but is not limited to, sides, doors, garage doors, decks, gutters, roofs and trim. The following colors submitted by the applicant are consistent with this condition and are hereby approved: for the house exterior walls and trim - ICI™ "Cottage Chocolate"; and roofing - PABCO Weathered Wood. Any proposed changes to these colors shall be submitted for review by the Community Development Department prior to construction.
 - 8) The applicant shall use only nonreflective materials with low reflectivity.
 - 9) All exterior lighting shall be hooded and shielded at a 90-degree angle. Hoods/ shields shall be made of non-reflective, opaque material, which does not allow light to pass through. Examples of acceptable lighting are contained in the Lighting Brochure, included with the applicant's Administrative Decision.
 - 10) The height of the home and attached garage shall not exceed 18' in height above existing grade.
 - 11) The existing tree cover shall be retained as much as possible, except as is necessary for site development, safety purposes or as part of forest management practices.
 - 12) Except as is necessary for site development or safety purposes, the existing tree cover screening the development from key viewing areas shall be retained.
 - 13) The following procedures shall be effected when cultural resources are discovered during construction activities:
 - a) Halt Construction. All construction activities within 100 feet of the discovered cultural resource shall cease. The cultural resources shall remain as found; further disturbance is prohibited.

Skamania County Community Development Department
File: NSA-01 (KZ Enterprises) Administrative Decision
Page 4

- b) Notification. The project applicant shall notify the Administrator and the Gorge Commission within twenty-four (24) hours of the discovery. If the cultural resources are prehistoric or otherwise associated with Native Americans, the project applicant shall also notify the Indian tribal governments within twenty-four (24) hours.
 - c) Survey and Evaluations. The Gorge Commission shall survey the cultural resources after obtaining written permission from the landowner and appropriate permits from the DAHP. (See Revised Code of Washington 27.53) It shall gather enough information to evaluate the significance of the cultural resources. The survey and evaluation shall be documented in a report that generally follows the provisions in Section 22.22.030 of this Chapter. Based upon the survey and evaluation report and any written comments, the Administrator shall make a final decision on whether the resources are significant. Construction activities may recommence if the cultural resources are not significant.
 - d) Mitigation Plan. Mitigation plans shall be prepared according to the information, consultation and report provisions contained in Section 22.22.050 of this Chapter. Construction activities may recommence when conditions in the mitigation plan have been executed.
- 14) The following procedures shall be effected when human remains are discovered during a cultural resource survey or during construction. Human remains means articulated or disarticulated human skeletal remains, bones or teeth, with or without attendant burial artifacts.
- a) Halt of Activities. All survey, excavation and construction activities shall cease.
 - b) Notification. Local law enforcement officials, the Administrator, the Gorge Commission, and the Indian tribal governments shall be contacted immediately.
 - c) Inspection. The county coroner, or appropriate official, shall inspect the remains at the project site and determine if they are prehistoric/ historic or modern. Representatives of the Indian tribal governments shall be contacted immediately and have an opportunity to monitor the inspection.
 - d) Jurisdiction. If the remains are modern, the appropriate law enforcement official shall assume jurisdiction and the cultural resource protection process may conclude.
 - e) Treatment. The procedures set out in RCW 27.44 and 68.05 shall generally be implemented if the remains are prehistoric/ historic. If human remains will be reinterred or preserved in their original position, a mitigation plan shall be prepared in accordance with the consultation and report requirements set out in Section 22.22.050 of this Chapter. The mitigation plan shall accommodate the

**Skamania County Community Development Department
File: NSA-01 (KZ Enterprises) Administrative Decision
Page 5**

cultural and religious concerns of Native Americans. The cultural resource protection process may conclude when conditions set forth in Section 22.22.050(C) of this Chapter are met and the mitigation plan is executed.

Dated and Signed this 4th day of April, 2012, at Stevenson, Washington.



Mark J. Mazeski
Land Use Planner
Planning Division

NOTES

Any new residential development, related accessory structures such as garages or workshops, fences, and additions or alterations not included in this approved site plan, will require a new application and review.

EXPIRATION

As per SCC §22.06.150(A), this Administrative Decision approving a proposed development action shall become void in two years if the development is not commenced within that period, or once development has commenced the development action is discontinued for any reason for one continuous year or more.

If the development does not include a structure the permit shall expire two years after the date the land use approval was granted unless the use or development was established according to all specifications and conditions of approval in the approval. For land divisions, "established" means the final deed or plat has been recorded with the county auditor.

If the development includes a **structure** the permit shall expire when construction has not commenced within two (2) years of the date the land use approval was granted; or once the structure has been started and if the structure has not been completed within two (2) years of the date of commencement of construction the permit shall expire. Completion of the structure for this purpose means the completion of the exterior surface(s) of the structure; and compliance with all conditions of approval in the land use approval, including, but not limited to, painting of the exterior of the structure.

APPEALS

The Director reserves the right to provide additional comment and findings of fact regarding this decision, if appealed.

**Skamania County Community Development Department
File: NSA-01 (KZ Enterprises) Administrative Decision
Page 6**

This Administrative Decision shall be final unless reversed or modified on appeal. A written Notice of Appeal form must be filed by an interested person within 20 days from the date hereof. Appeals are to be made to the Skamania County Hearing Examiner, P.O. Box 790, Stevenson, WA 98648. Notice of Appeal forms and mailing lists are available at the Community Development Department and must be accompanied by a \$2,450.00 nonrefundable-filing fee and a Certificate of Mailing.

The final determination of the Environmental Threshold Determination related to this underlying government action can be appealed to a court of competent jurisdiction, along with the underlying government action, only by the parties with standing to the Environmental Threshold Determination. If the underlying government action was exempt from SEPA review, this section does not apply.

WARNING


On November 30, 1998 the Columbia River Gorge Commission overturned a Skamania County Director's Decision 18 months after the 20 day appeal period had expired. You are hereby warned that you are proceeding at your own risk and Skamania County will not be liable for any damages you incur in reliance upon your Administrative Decision or any amendments thereto.

A copy of the Decision was sent to the following:

Skamania County Building Division

A copy of this Decision, including the Staff Report, was sent to the following:

Persons submitting written comments in a timely manner
Yakama Indian Nation
Confederated Tribes of the Umatilla Indian Reservation
Confederated Tribes of the Warm Springs (electronic)
Nez Perce Tribe
Cowlitz Tribe
Columbia River Gorge Commission (electronic)
U.S. Forest Service - NSA Office (electronic)
Board of County Commissioners (electronic)
State of Washington Department of Commerce – Paul Johnson (electronic)
Department of Fish and Wildlife (electronic)

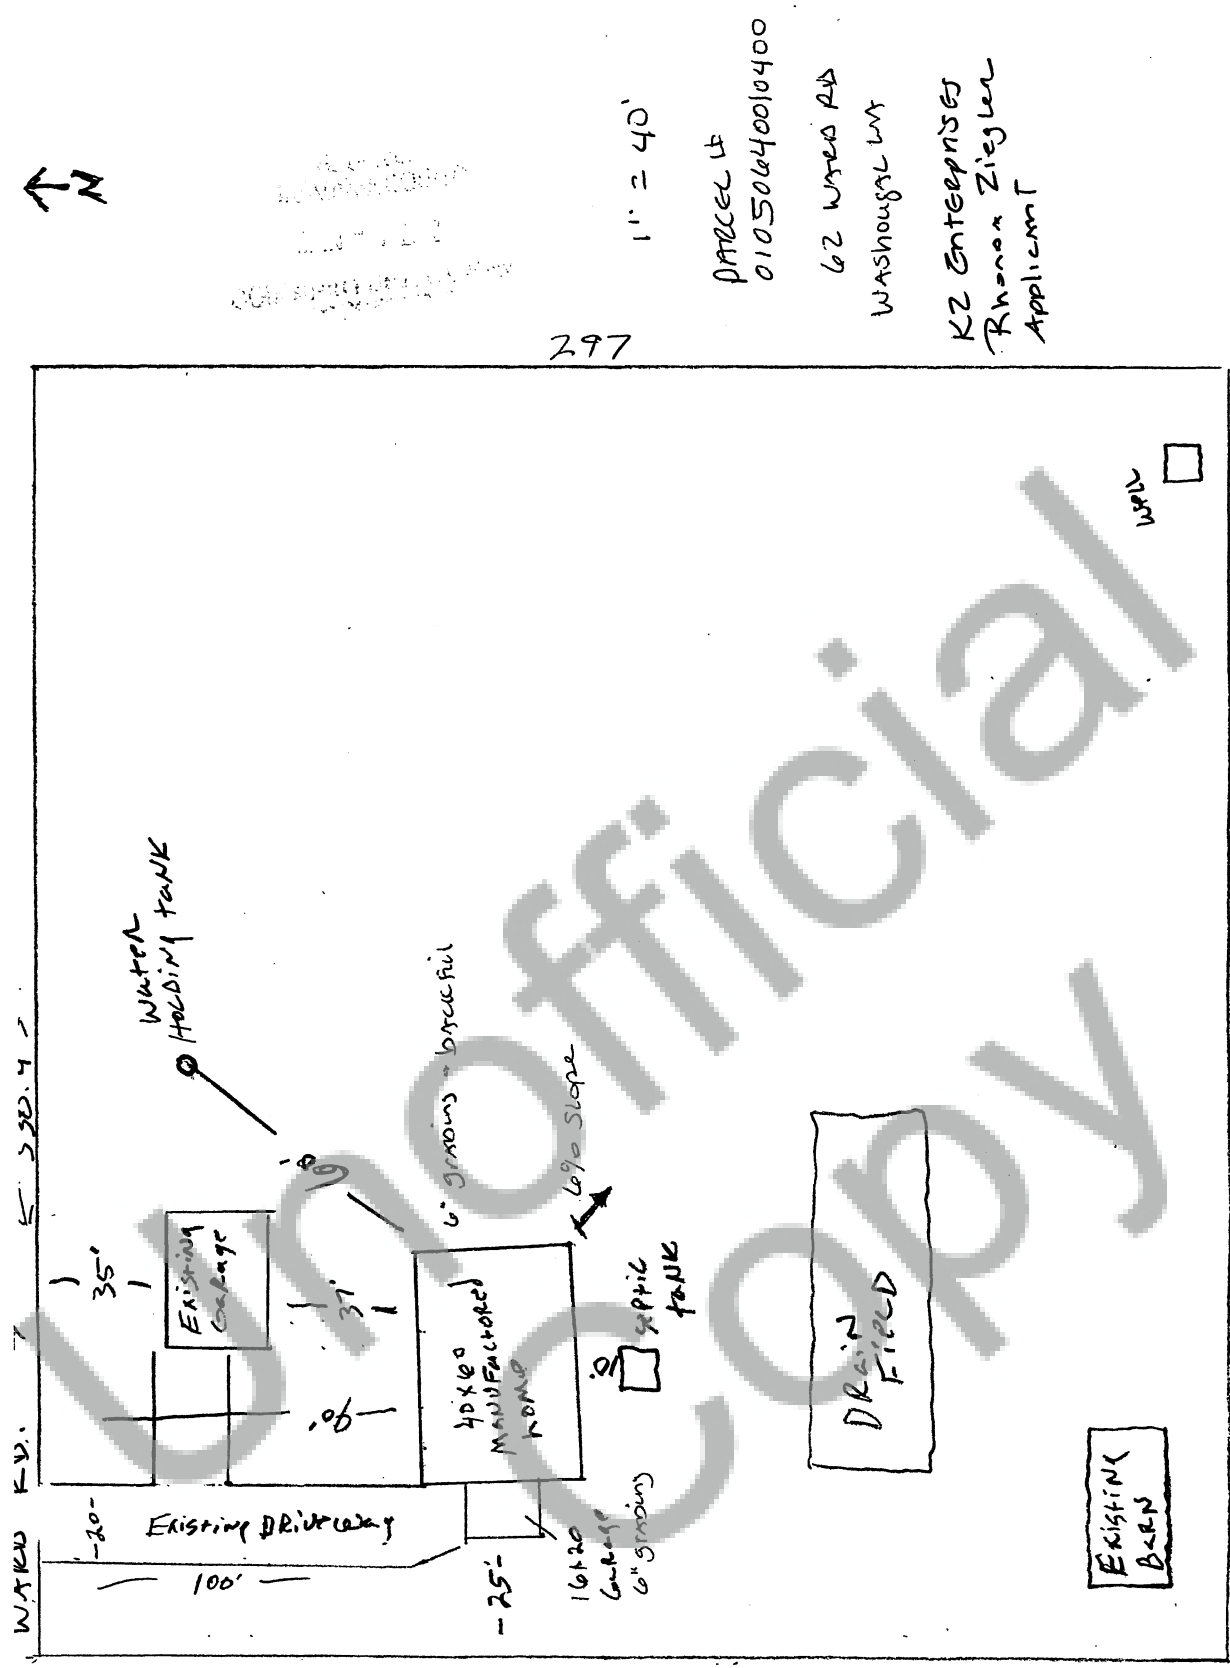

297



1" = 40'

PARCEL ID
01050640010400

62 WATER RD
WASHOUGAL WA

K2 ENTERPRISES
Rhonda Ziegler
Applicant

FILE: DRAWINGS - CURRENT Models15000 Series15V460T5-Timberidge - Gdwg, 1/26/2008 9:53:07 AM, TerryS,
 COPYRIGHT2007 PALM HARBOR HOMES, ALL RIGHTS RESERVED