

Return Address: Paul Weaver
40 Larch Row
Wenham, MA 01984

Skamania County
Community Development Department
Building/Fire Marshal • Environmental Health • Planning
Skamania County Courthouse Annex
Post Office Box 1009
Stevenson, Washington 98648
Phone: 509-427-3900 Inspection Line: 509-427-3922

Administrative Decision

APPLICANT: Paul Weaver

PROPERTY OWNER: Paul Weaver and Tyson Weaver

FILE NO.: NSA-14-10

PROJECT: To construct 490 sq. ft. of decking, 29" in height, a 16' x 10' x 8' (height) grape arbor located on the new deck, a 16' x 12' x 8' (height) polytunnel/greenhouse, landscaping, including a 16' round patio and a koi/golfinch pond, planting of trees, shrubs, perennials and turf, minor grading, and re-face existing 2' concrete retaining wall with basalt stone, and new retaining wall.

LOCATION: 461 Hudson Road, Washougal, Section 7 of T1N, R5E, W.M. and is identified as Skamania County Tax Lot Number 01-05-07-0-0-0800-00.

LEGAL: See attached page(s) 7.

ZONING: General Management Area – Large-Scale Agricultural (Ag-1).

DECISION: Based upon the record and the Staff Report, the application by Paul Weaver, described above, **subject to the conditions set forth in this**

Skamania County Community Development Department
File: NSA-14-10 (Weaver) Administrative Decision
Page 2

Decision, is found to be consistent with SCC Title 22 and **is hereby approved**.

Although the proposed development is approved, it may not be buildable due to inadequate soils for septic and/or lack of potable water. These issues are under the jurisdiction of Skamania County's Building Division and the Skamania County Environmental Health Division.

Approval of this request does not exempt the applicant or successors in interest from compliance with all other applicable local, state, and federal laws.

CONDITIONS OF APPROVAL:

The following conditions are required to ensure that the subject request is consistent with Skamania County Code Title 22. **This document, outlining the conditions of approval, must be recorded by the applicant in the deed records of the Skamania County Auditor** in order to ensure notice of the conditions of approval to successors in interest. SCC §22.06.120(C)(2).

- 1) As per SCC §22.06.120(C)(2), this Administrative Decision **SHALL BE RECORDED** by the applicant in the County deed records prior to commencement of the approved project.
- 2) All developments shall be consistent with the enclosed site plan, unless modified by the following conditions of approval. If modified, the site plan shall be consistent with the conditions of approval. (See attached)
- 3) All structures, except fences, including eaves, awnings and overhangs shall meet the following setbacks: **Front yard:** 50 feet from the centerline of the street or road or 20 feet from the front property line, whichever is greater. **Side yard:** 20 feet. **Rear yard:** 20 feet. Setbacks are established from property lines, not fence lines. If any question arises regarding the location of the property lines, the applicant shall be required to hire a professional land surveyor to locate the property lines and mark them with temporary staking prior to a building permit being issued. Staking must remain during construction and all building inspections.
- 4) The proposed decking, grape arbor, retaining wall(s), and patio shall be dark earth tone in color. The decking and grape harbor shall be stained a dark earth tone color matching the dark brown of the existing decking on the south side of the dwelling. The proposed basalt for the retaining wall(s) and patio is approved for use.
- 5) The existing fir tree south of the polytunnel/greenhouse location shall be retained, and the two pine trees shown on the site plan in this location shall be planted for screening

Skamania County Community Development Department
File: NSA-14-10 (Weaver) Administrative Decision
Page 3

purposes. Screening trees shall be retained and maintained in a healthy condition. The limbing up and topping of screening trees is prohibited.

- 6) The structures shall be composed of non-reflective materials or materials with low reflectivity.
- 7) All exterior lighting shall be hooded or shielded at a 90-degree angle, and hoods/shields shall be made of non-reflective, opaque material, which does not allow light to pass through.
- 8) The decking shall be 30 inches or less in height above existing natural grade.
- 9) The retaining wall and rock wall shall not exceed two feet in height and 100 feet in length.
- 10) Only that grading which is necessary for site development (building pads, utilities, etc.) is permitted. All graded areas shall be re-seeded with native vegetation prior to final inspection by the Community Development Department. Planted vegetation shall be maintained to ensure survival.
- 11) The applicant shall meet all conditions of approval enacted to achieve visual subordination prior to final inspection by the Community Development Department. The applicant is to coordinate all inspections with the Building Division. A final inspection approval will not be issued until compliance with all conditions of approval; including visual subordination criteria have been verified.
- 12) The Community Development Department will conduct at least two site visits during construction, one to verify the location of the structures as stated by the Administrative Decision and a second to be conducted after all foundation excavation has been completed including framing footers, but prior to pouring the foundation. A site visit for Final Inspection shall also be conducted. Each inspection may take up to four business days from the time of calling for the inspection. Inspections should be arranged by calling the Community Development inspection line at 509-427-3922 or by emailing permitcenter@co.skamania.wa.us.
- 13) The following procedures shall be effected when cultural resources are discovered during construction activities:
 - a) Halt Construction. All construction activities within 100 feet of the discovered cultural resource shall cease. The cultural resources shall remain as found; further disturbance is prohibited.
 - b) Notification. The project applicant shall notify the Administrator and the Gorge Commission within twenty-four (24) hours of the discovery. If the cultural resources are prehistoric or otherwise associated with Native Americans, the

Skamania County Community Development Department
File: NSA-14-10 (Weaver) Administrative Decision
Page 4

project applicant shall also notify the Indian tribal governments within twenty-four (24) hours.

- c) **Survey and Evaluations.** The Gorge Commission shall survey the cultural resources after obtaining written permission from the landowner and appropriate permits from the DAHP. (See Revised Code of Washington 27.53) It shall gather enough information to evaluate the significance of the cultural resources. The survey and evaluation shall be documented in a report that generally follows the provisions in Section 22.22.030 of this Chapter. Based upon the survey and evaluation report and any written comments, the Administrator shall make a final decision on whether the resources are significant. Construction activities may recommence if the cultural resources are not significant.
 - d) **Mitigation Plan.** Mitigation plans shall be prepared according to the information, consultation and report provisions contained in Section 22.22.050 of this Chapter. Construction activities may recommence when conditions in the mitigation plan have been executed.
- 14) The following procedures shall be effected when human remains are discovered during a cultural resource survey or during construction. Human remains means articulated or disarticulated human skeletal remains, bones or teeth, with or without attendant burial artifacts.
- a) **Halt of Activities.** All survey, excavation and construction activities shall cease.
 - b) **Notification.** Local law enforcement officials, the Administrator, the Gorge Commission, and the Indian tribal governments shall be contacted immediately.
 - c) **Inspection.** The county coroner, or appropriate official, shall inspect the remains at the project site and determine if they are prehistoric/ historic or modern. Representatives of the Indian tribal governments shall be contacted immediately and have an opportunity to monitor the inspection.
 - d) **Jurisdiction.** If the remains are modern, the appropriate law enforcement official shall assume jurisdiction and the cultural resource protection process may conclude.
 - e) **Treatment.** The procedures set out in RCW 27.44 and 68.05 shall generally be implemented if the remains are prehistoric/ historic. If human remains will be reinterred or preserved in their original position, a mitigation plan shall be prepared in accordance with the consultation and report requirements set out in Section 22.22.050 of this Chapter. The mitigation plan shall accommodate the cultural and religious concerns of Native Americans. The cultural resource protection process may conclude when conditions set forth in Section 22.22.050(C) of this Chapter are met and the mitigation plan is executed.

**Skamania County Community Development Department
File: NSA-14-10 (Weaver) Administrative Decision
Page 5**

Dated and Signed this 28th day of April, 2014, at Stevenson, Washington.



Jessica Davenport, AICP
Planning Manager
Planning Division

NOTES

Any new residential development, related accessory structures such as garages or workshops, fences, and additions or alterations not included in this approved site plan, will require a new application and review.

EXPIRATION

As per SCC §22.06.150(A), this Administrative Decision approving a proposed development action shall become void in two years if the development is not commenced within that period, or once development has commenced the development action is discontinued for any reason for one continuous year or more.

If the development does not include a structure the permit shall expire two years after the date the land use approval was granted unless the use or development was established according to all specifications and conditions of approval in the approval. For land divisions, "established" means the final deed or plat has been recorded with the county auditor.

If the development includes a **structure** the permit shall expire when construction has not commenced within two (2) years of the date the land use approval was granted; or once the structure has been started and if the structure has not been completed within two (2) years of the date of commencement of construction the permit shall expire. Completion of the structure for this purpose means the completion of the exterior surface(s) of the structure; and compliance with all conditions of approval in the land use approval, including, but not limited to, painting of the exterior of the structure.

APPEALS

The Director reserves the right to provide additional comment and findings of fact regarding this decision, if appealed.

Skamania County Community Development Department
File: NSA-14-10 (Weaver) Administrative Decision
Page 6

This Administrative Decision shall be final unless reversed or modified on appeal. A written Notice of Appeal form must be filed by an interested person within 20 days from the date hereof. Appeals are to be made to the Skamania County Hearing Examiner, P.O. Box 1009, Stevenson, WA 98648. Notice of Appeal forms and mailing lists are available at the Community Development Department and must be accompanied by a \$2,450.00 nonrefundable-filing fee and a Certificate of Mailing.

The final determination of the Environmental Threshold Determination related to this underlying government action can be appealed to a court of competent jurisdiction, along with the underlying government action, only by the parties with standing to the Environmental Threshold Determination. If the underlying government action was exempt from SEPA review, this section does not apply.

WARNING

On November 30, 1998 the Columbia River Gorge Commission overturned a Skamania County Director's Decision 18 months after the 20 day appeal period had expired. You are hereby warned that you are proceeding at your own risk and Skamania County will not be liable for any damages you incur in reliance upon your Administrative Decision or any amendments thereto.

A copy of the Decision was sent to the following:

Skamania County Building Division

A copy of this Decision, including the Staff Report, was sent to the following:

Persons submitting written comments in a timely manner

Yakama Indian Nation

Confederated Tribes of the Umatilla Indian Reservation

Confederated Tribes of the Warm Springs (electronic)

Nez Perce Tribe

Cowlitz Tribe

Department of Archaeology and Historic Preservation

Columbia River Gorge Commission (electronic)

U.S. Forest Service - NSA Office (electronic)

Board of County Commissioners (electronic)

State of Washington Department of Commerce – Paul Johnson (electronic)

Department of Fish and Wildlife (electronic)

AFN #2013002414 Page: 5 of 6


EXHIBIT "A"

The South half of the Southwest quarter of the Northeast quarter of Section 7, Township 1 North, Range 5 East of the Willamette Meridian, Skamania County, Washington.

AND the North 166 feet of the Northwest quarter of the Southeast quarter of Section 7, Township 1 North, Range 5 East of the Willamette Meridian, Skamania County, Washington.

Initial: ✓ PBW
READ AND APPROVED BY:


Unofficial
Copy

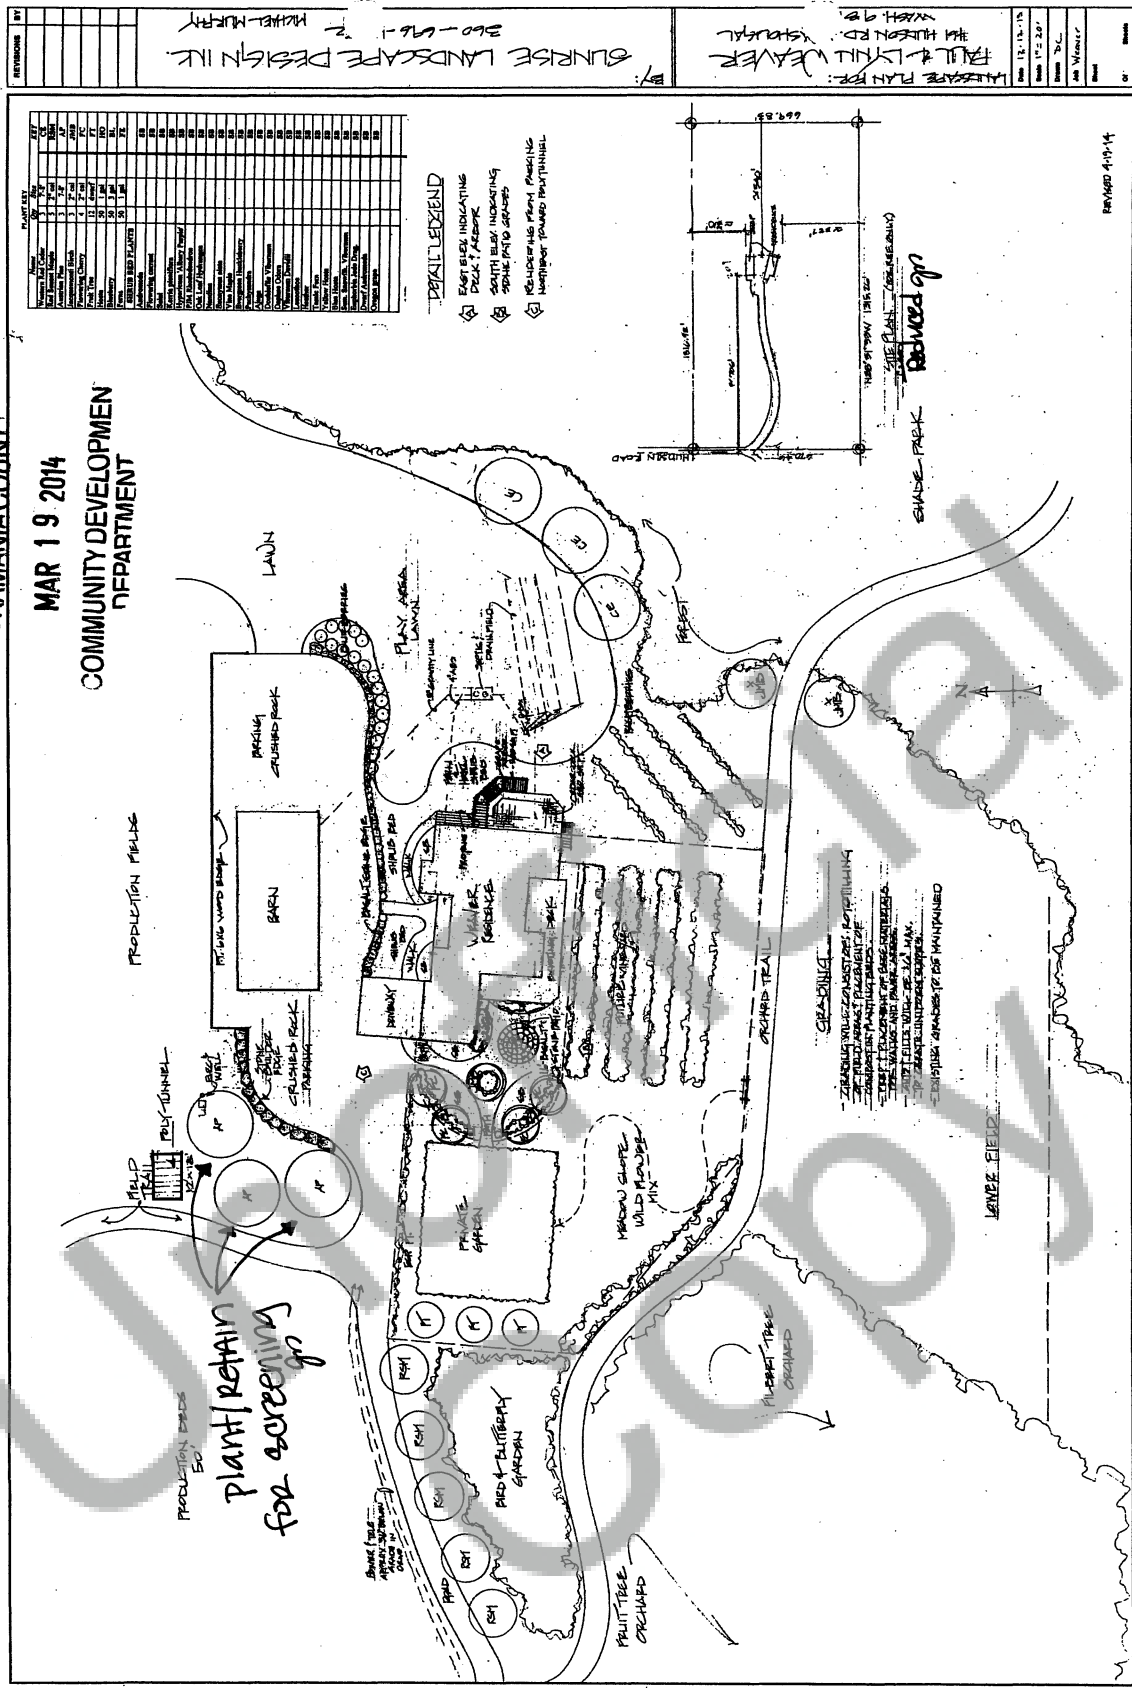

RECEIVED
SKAMANIA COUNTY


MAR 17 2014

COMMUNITY DEVELOPMENT
DEPARTMENT

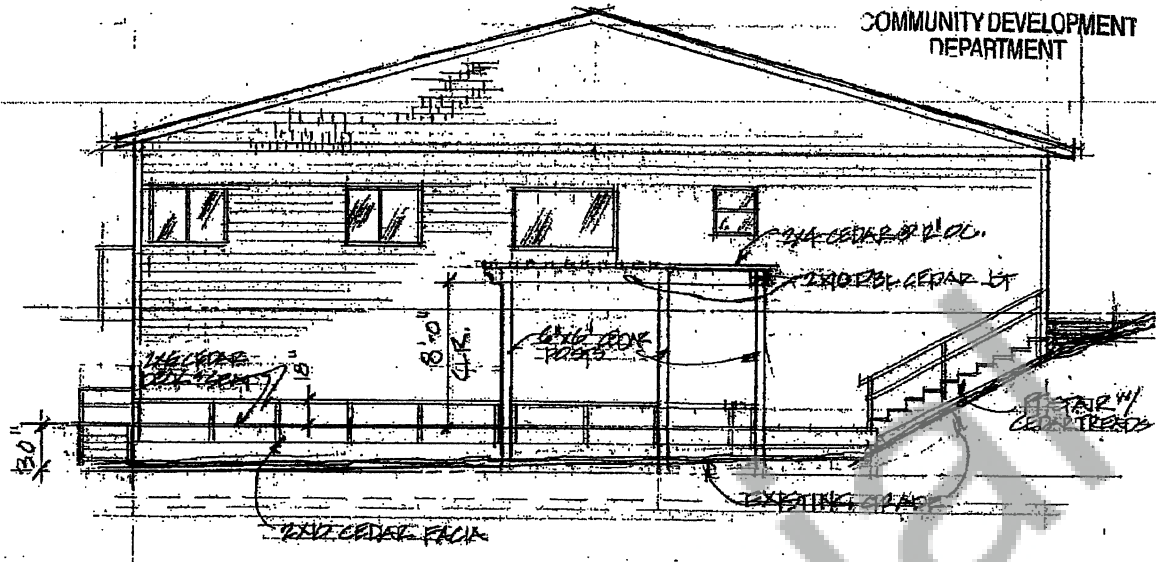

(A)

EAST ELEV. ROOF & DECK VISIBLE
SCALE 1/8" = 1'-0"

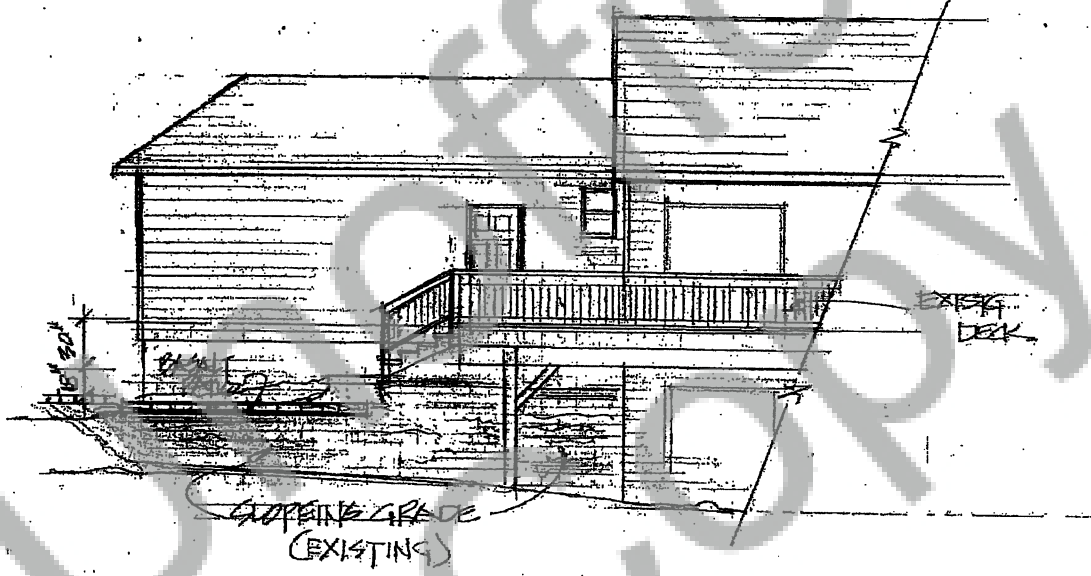


(B)


PARTIAL SOUTH ELEV.
SCALE 1/8" = 1'-0"

WEAVER RESIDENCE

RECEIVED
SKAMANIA COUNTY
MAR 17 2014
COMMUNITY DEVELOPMENT
DEPARTMENT

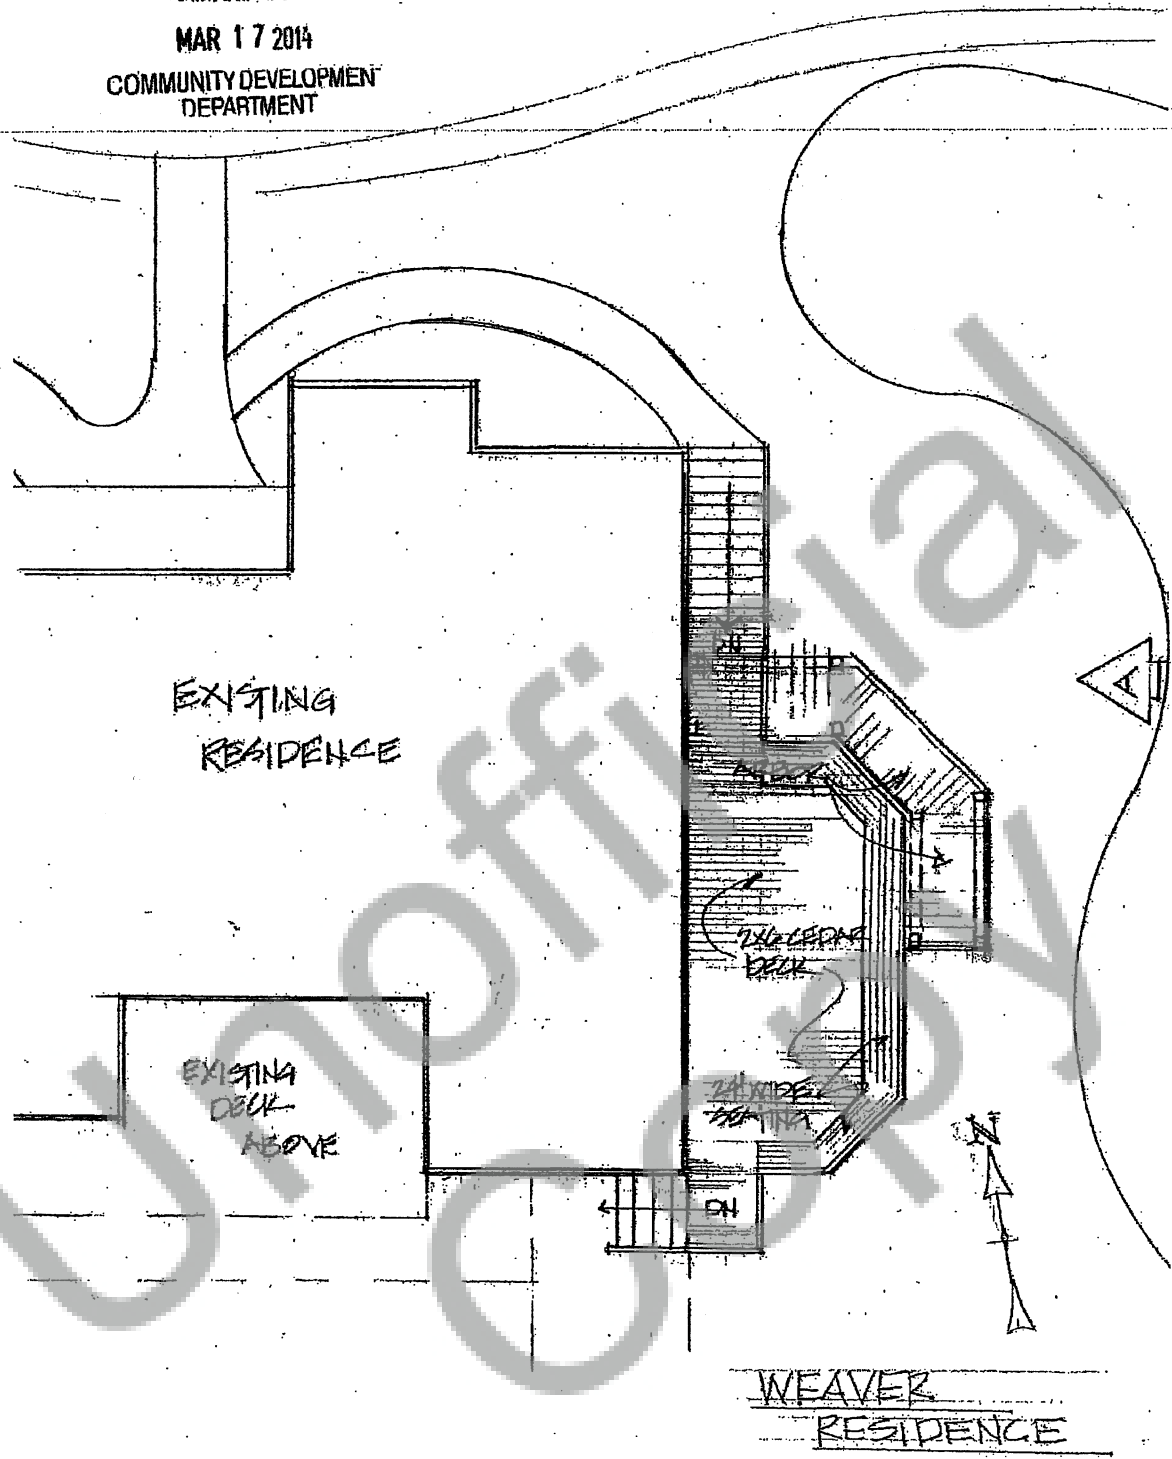


RECEIVED
SKAMANIA COUNTY
MAR 17 2014
COMMUNITY DEVELOPMENT
DEPARTMENT

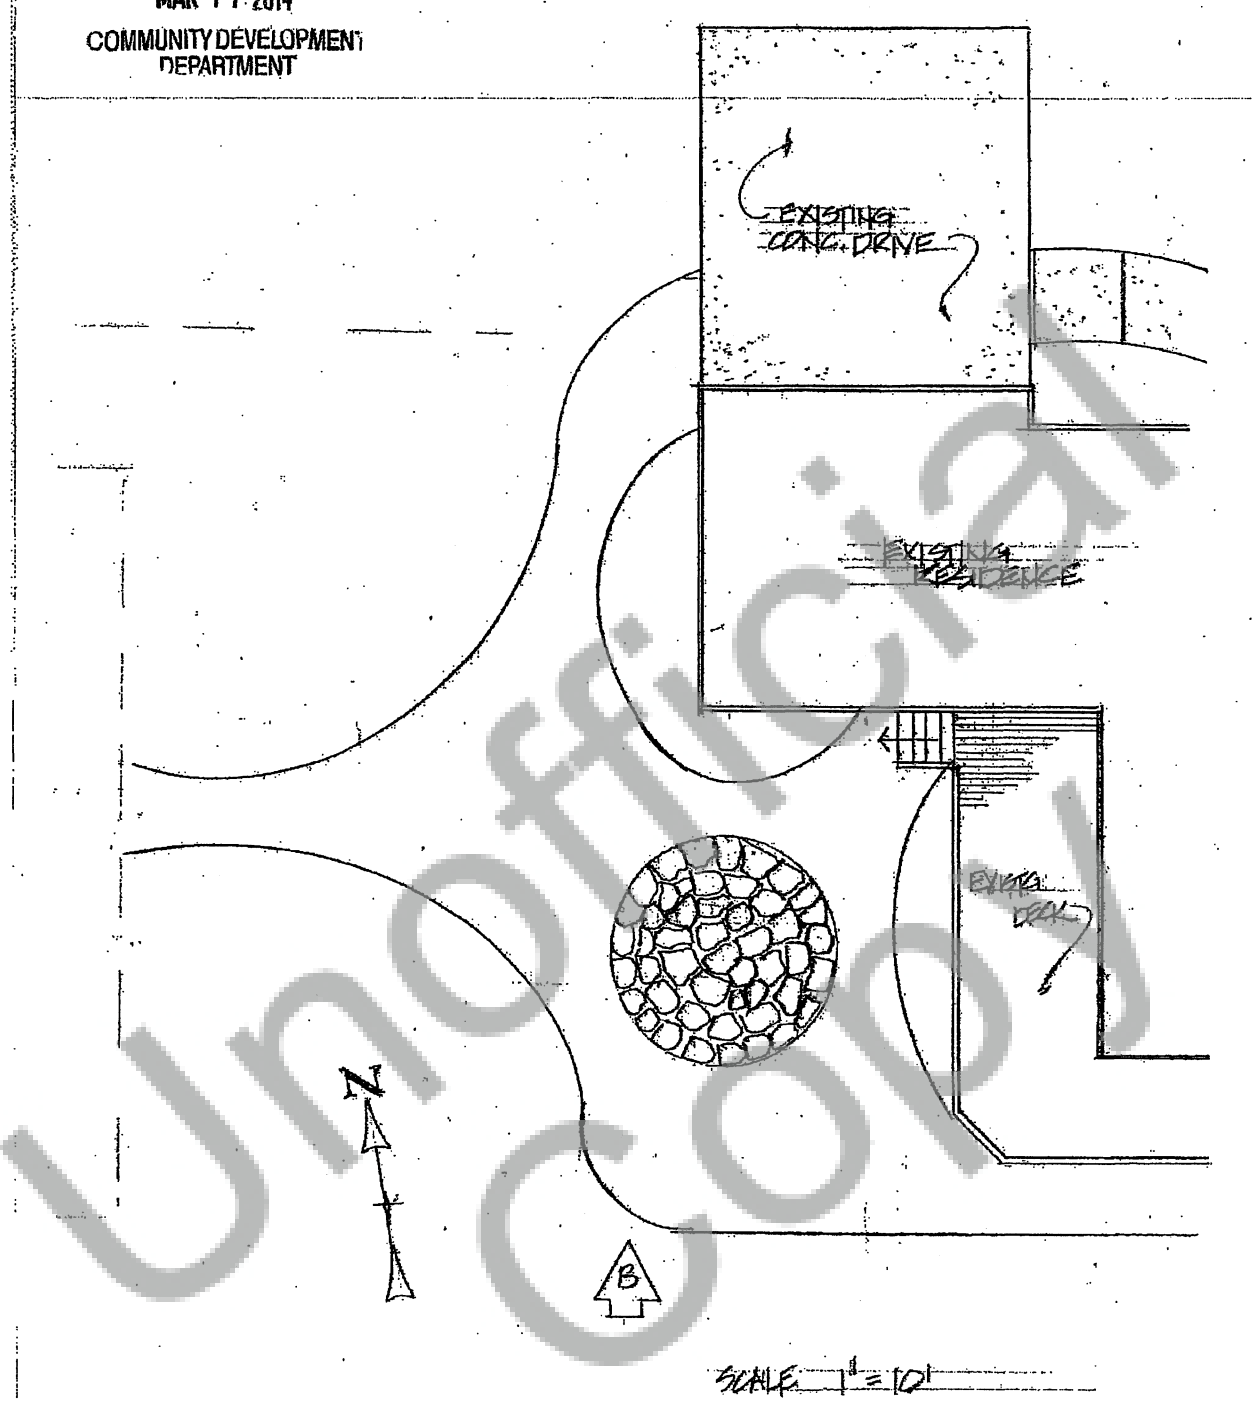

RECEIVED
SKAMANIA COUNTY

MAR 17 2014

COMMUNITY DEVELOPMENT
DEPARTMENT

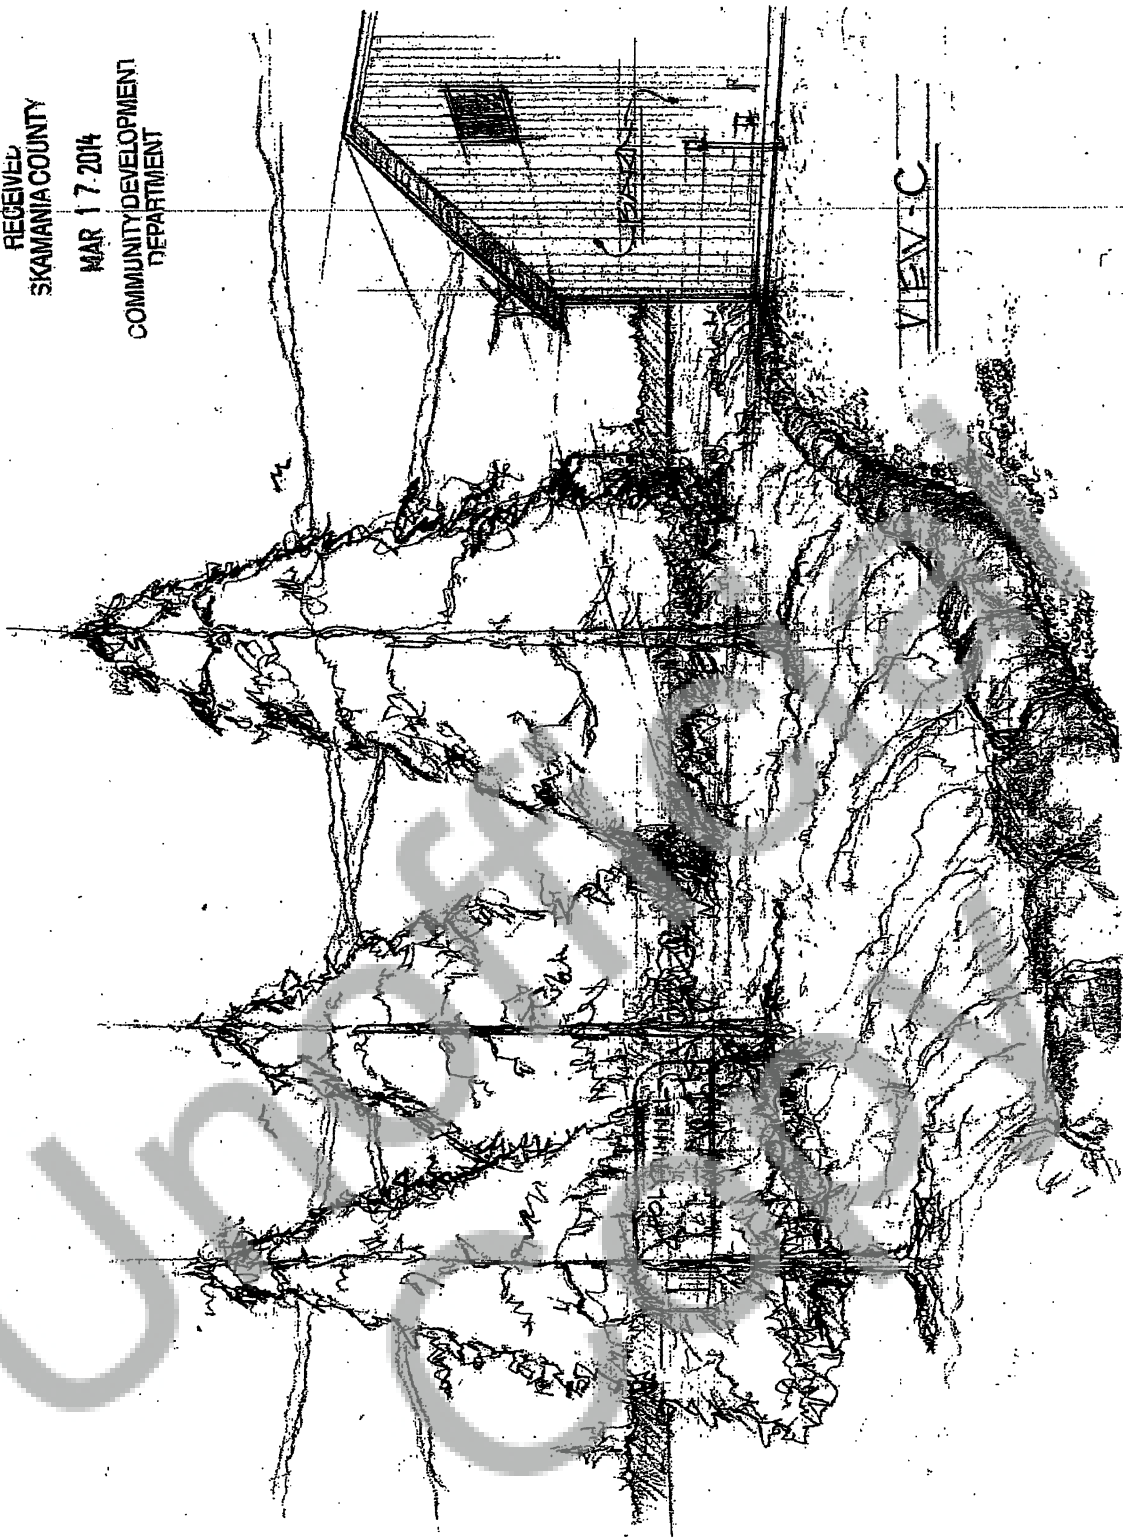

VIEW C