


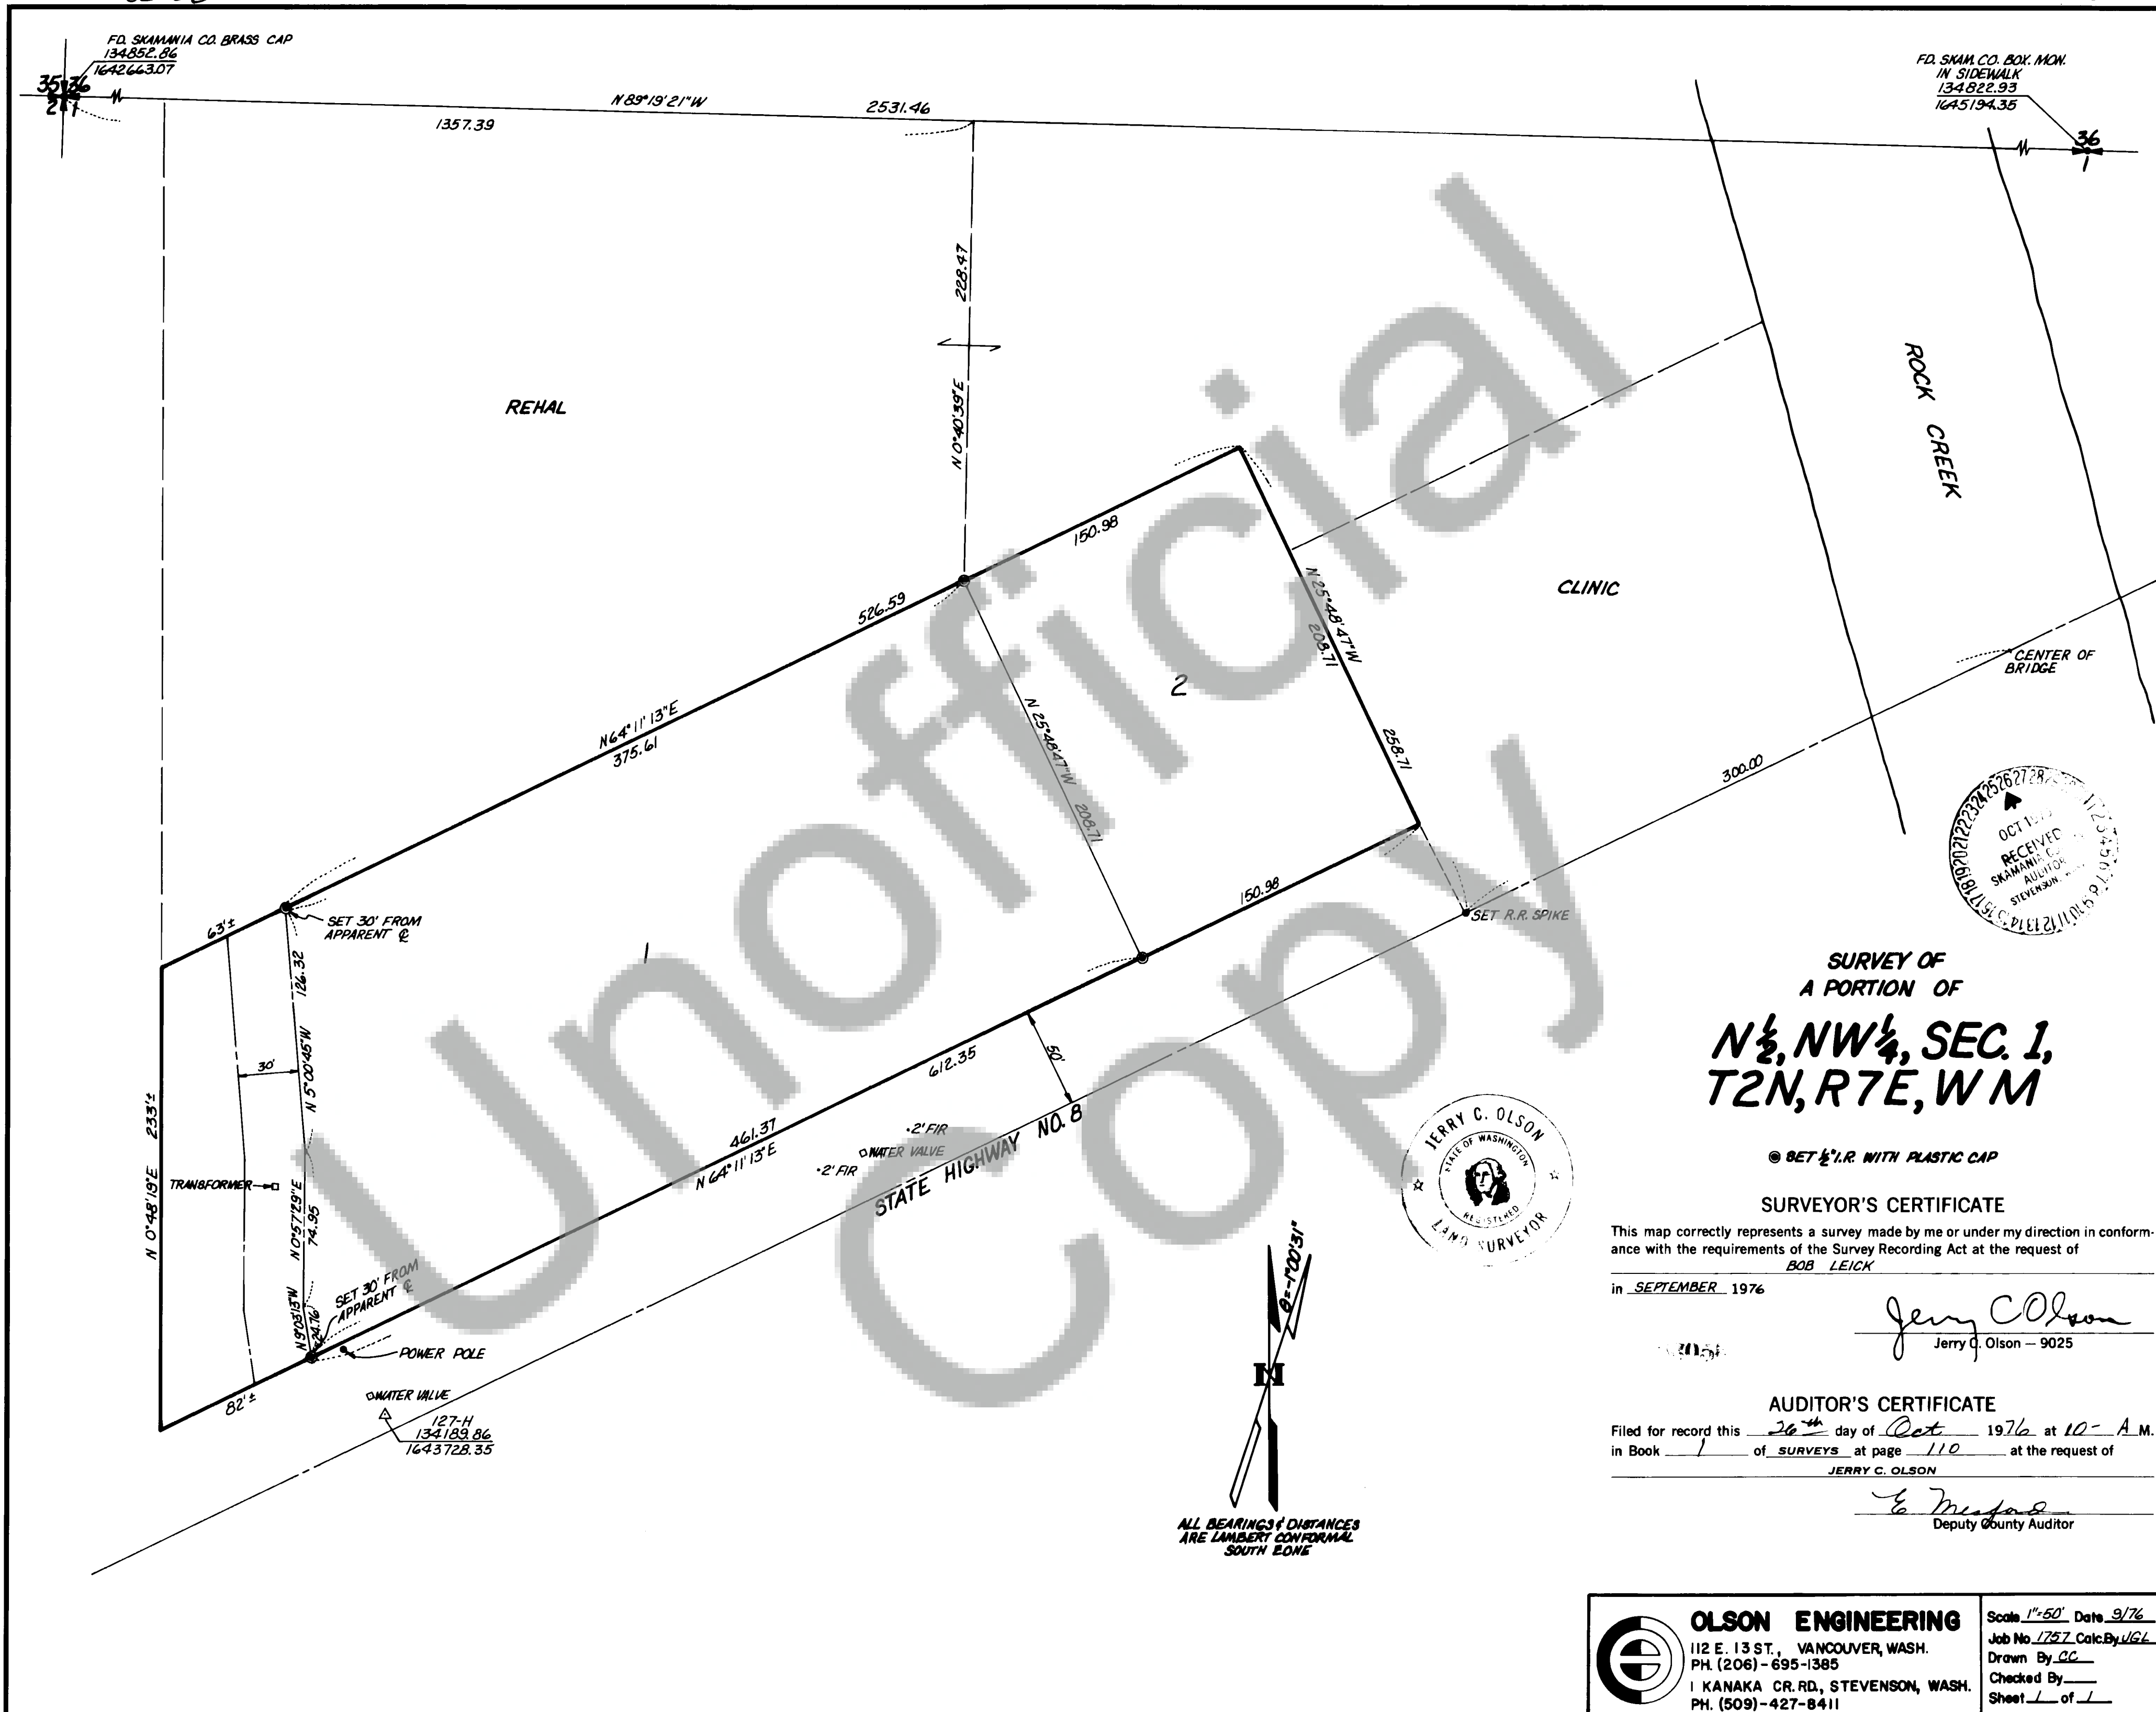

SURVEY OF
A PORTION OF
**N 1/2, NW 1/4, SEC. 1,
T2N, R7E, W M**

© SET 1/2" I.R. WITH PLASTIC CAP

SURVEYOR'S CERTIFICATE

This map correctly represents a survey made by me or under my direction in conform-
ance with the requirements of the Survey Recording Act at the request of

BOB LEICK

in SEPTEMBER 1976


Jerry C. Olson
Jerry C. Olson - 9025

AUDITOR'S CERTIFICATE

Filed for record this 26th day of Oct 1976 at 10- A.M.
in Book 1 of SURVEYS at page 110 at the request of

JERRY C. OLSON

E. Murphy
Deputy County Auditor

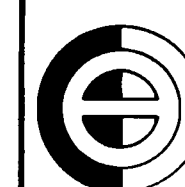

OLSON ENGINEERING

112 E. 13 ST., VANCOUVER, WASH.
PH. (206) - 695-1385
1 KANAKA CR. RD., STEVENSON, WASH.
PH. (509) - 427-8411

Scale 1"=50' Date 9/76
Job No. 1757 Calc. By JGL
Drawn By JGL
Checked By
Sheet 1 of 1