


SURVEY OF
A PORTION OF
**NE 1/4, NW 1/4, SEC. 28,
T3N, R8E, WM**

© SET 1/2" I.R. WITH PLASTIC CAP



ALL BEARINGS & DISTANCES
ARE LAMBERT CONFORMAL
SOUTH ZONE

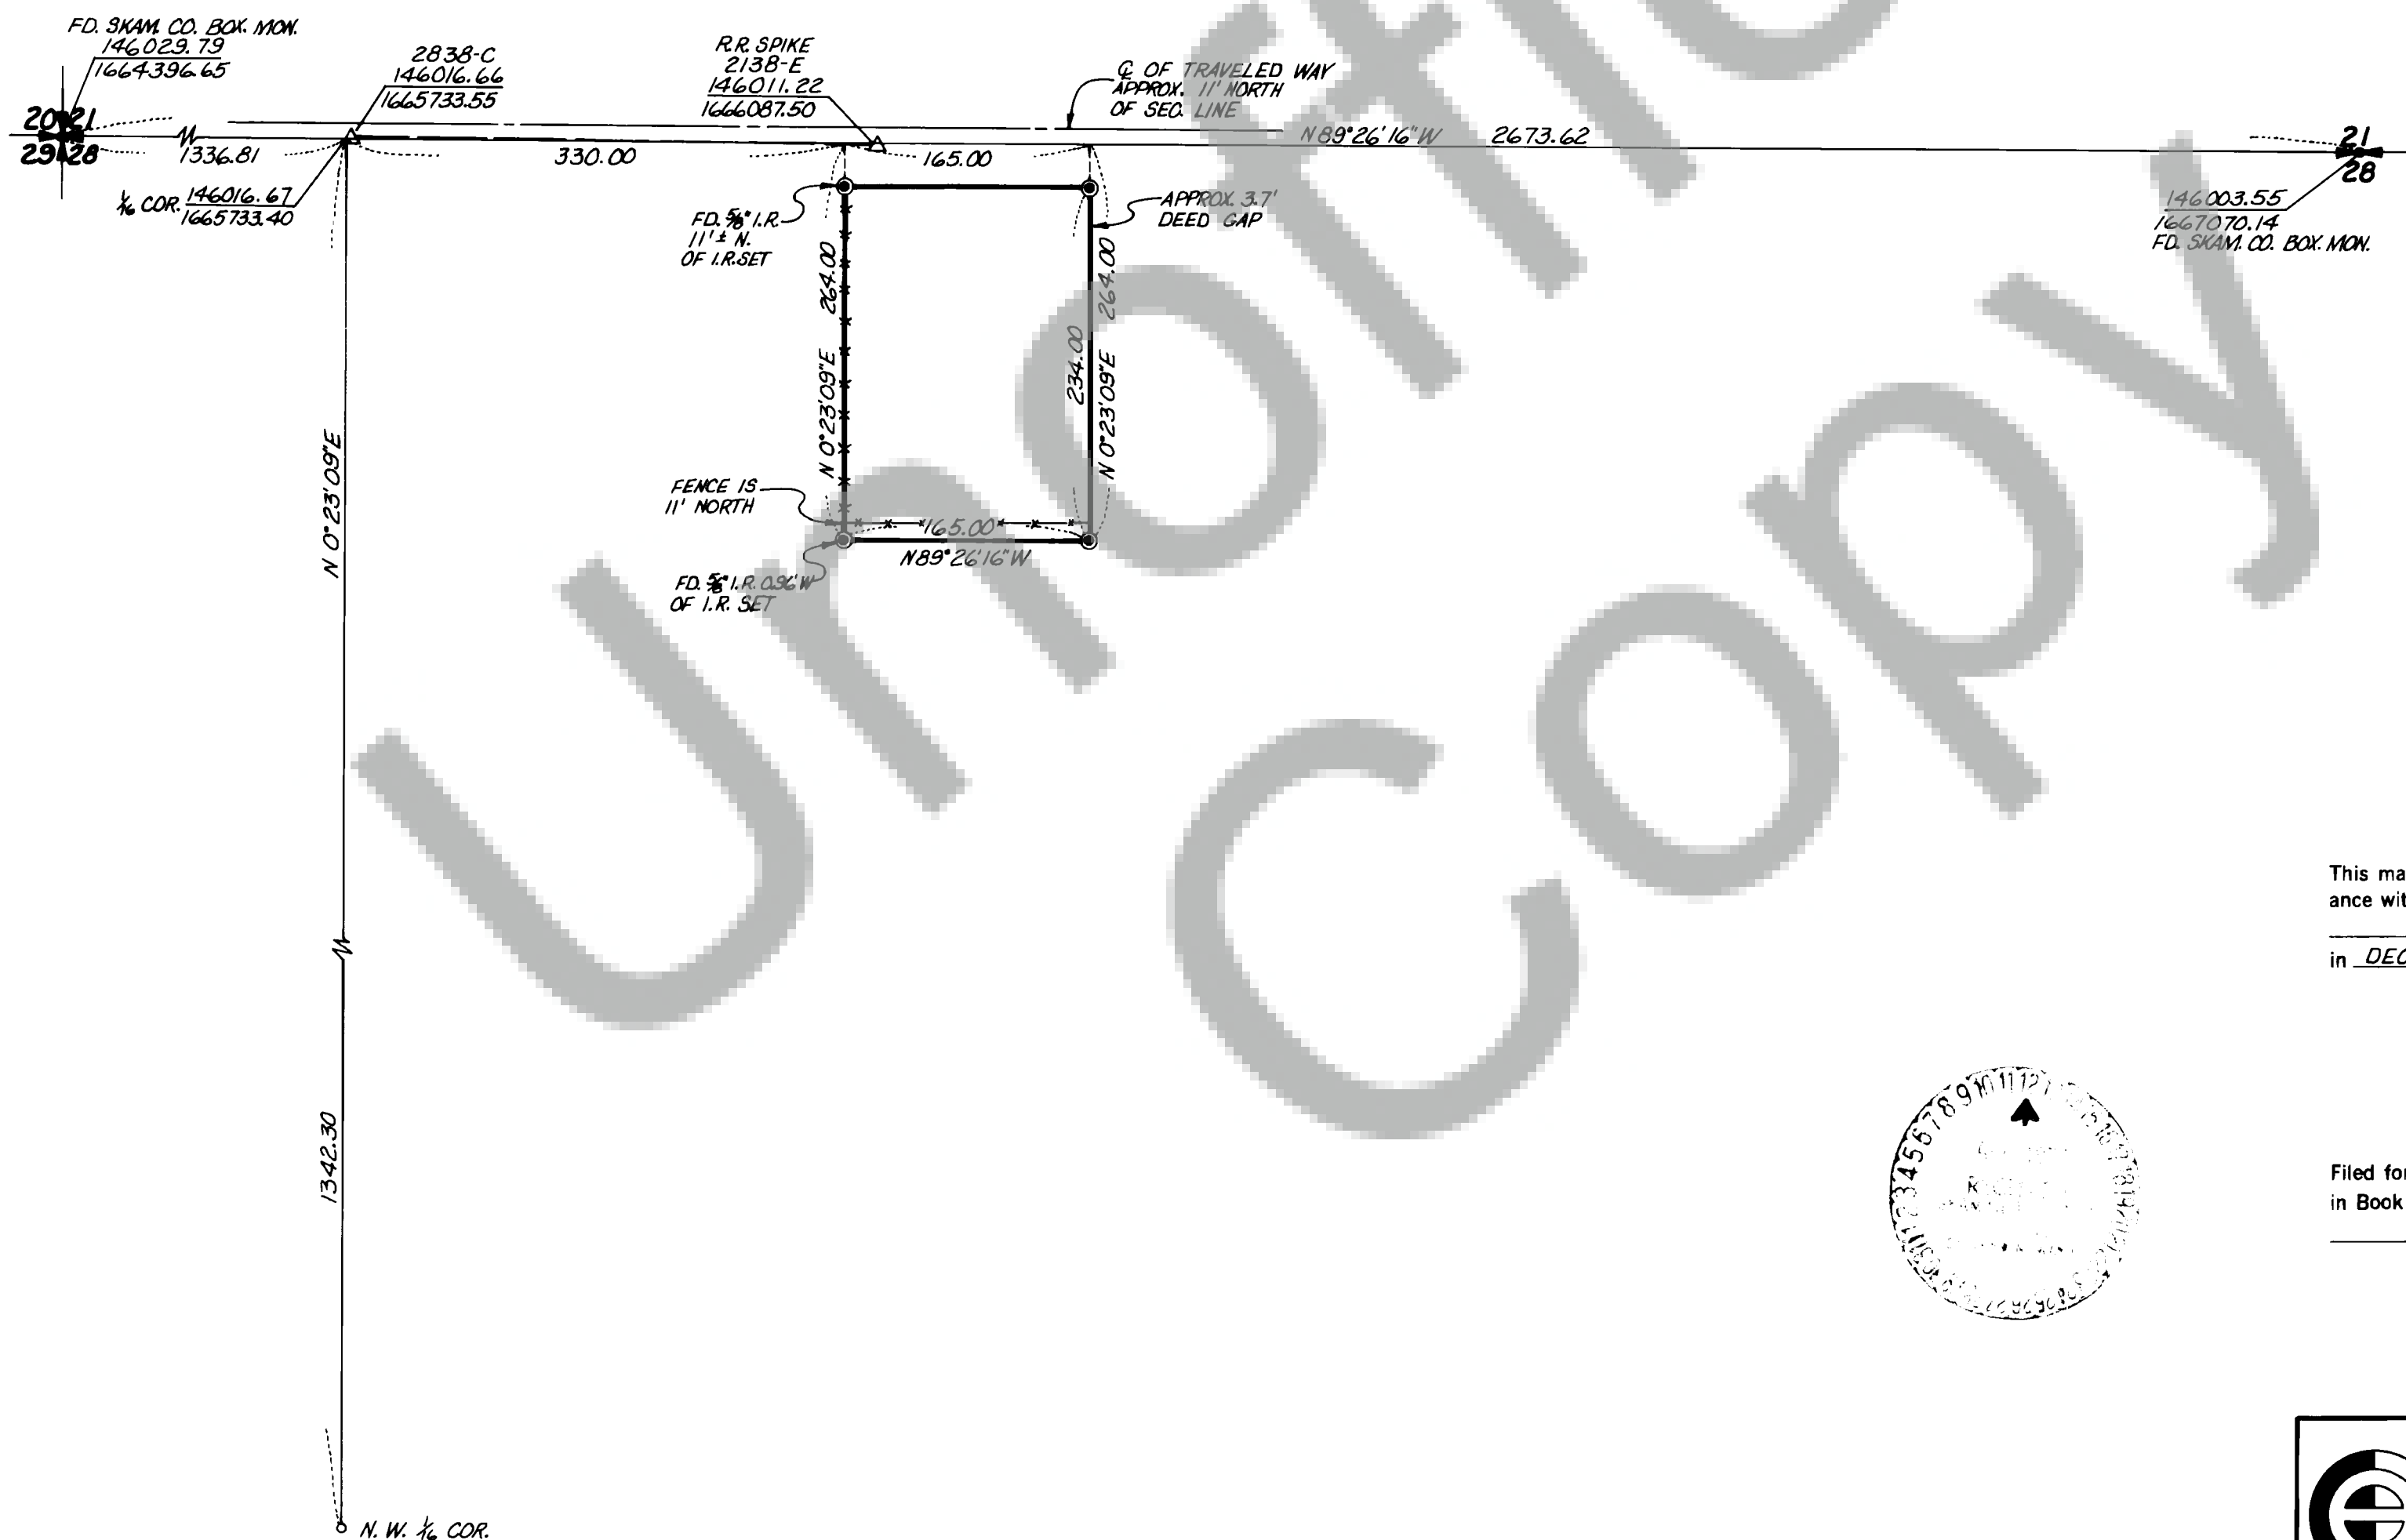

FOR SUBDIVISION OF SECTION SEE OLSON ENGINEERING
SURVEY, SEC. 28, T3N, R8E - C.R.P. 74-26
AND OLSON ENGINEERING SURVEY RECORDED IN BOOK 1, PAGE 78

SURVEYOR'S CERTIFICATE

This map correctly represents a survey made by me or under my direction in conform-
ance with the requirements of the Survey Recording Act at the request of

ELI ST MARTIN

in DECEMBER 1976


Jerry C. Olson
Jerry C. Olson - 9025

AUDITOR'S CERTIFICATE

Filed for record this 12 day of April 1977 at 11:15 A.M.
in Book 1 of SURVEYS at page 120 at the request of

JERRY C. OLSON

E. Mead
Deputy County Auditor

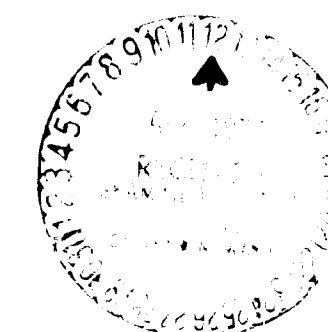

OLSON ENGINEERING
112 E. 13 ST., VANCOUVER, WASH.
PH. (206) - 695-1385
1 KANAKA CR. RD., STEVENSON, WASH.
PH. (509) - 427-8411

Scale 1"=100' Date 12/76
Job No. 1800 Calc. By JGL
Drawn By CC
Checked By CC
Sheet 1 of 1