


SURVEY OF
A PORTION OF
**NW $\frac{1}{4}$, SEC. 36,
T4N, R7 $\frac{1}{2}$ E, WM**

© SET $\frac{1}{2}$ " I.R. WITH PLASTIC CAP

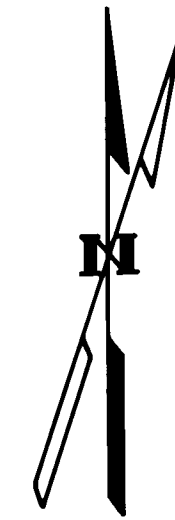

ALL BEARINGS & DISTANCES
ARE LAMBERT CONFORMAL
SOUTH ZONE

GRANTOR: ALVIN J. CHANDA
GRANTEE: HARVEY L. MOON
DEED REFERENCE: DATE: OCTOBER 8, 1969
Bk 63, Pg. 625

FOR SUBDIVISION OF SECTION 36 SEE
OLSON ENGINEERING SURVEY DATED NOV. 1975

SURVEYOR'S CERTIFICATE

This map correctly represents a survey made by me or under my direction in conform-
ance with the requirements of the Survey Recording Act at the request of

BILL COATES

in JANUARY 1977


Jerry C. Olson
Jerry C. Olson - 9025

AUDITOR'S CERTIFICATE

Filed for record this 12 day of April 1977 at 11:15 A.M.
in Book 1 of SURVEYS at page 121 at the request of

JERRY C. OLSON


E. Meador
Deputy County Auditor

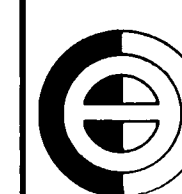


OLSON ENGINEERING

112 E. 13 ST., VANCOUVER, WASH.
PH. (206) - 695-1385
1 KANAKA CR. RD., STEVENSON, WASH.
PH. (509) - 427-8411

Scale 1"=50' Date 1/77
Job No. 1814 Calc. By CC
Drawn By CC
Checked By
Sheet 1 of 1

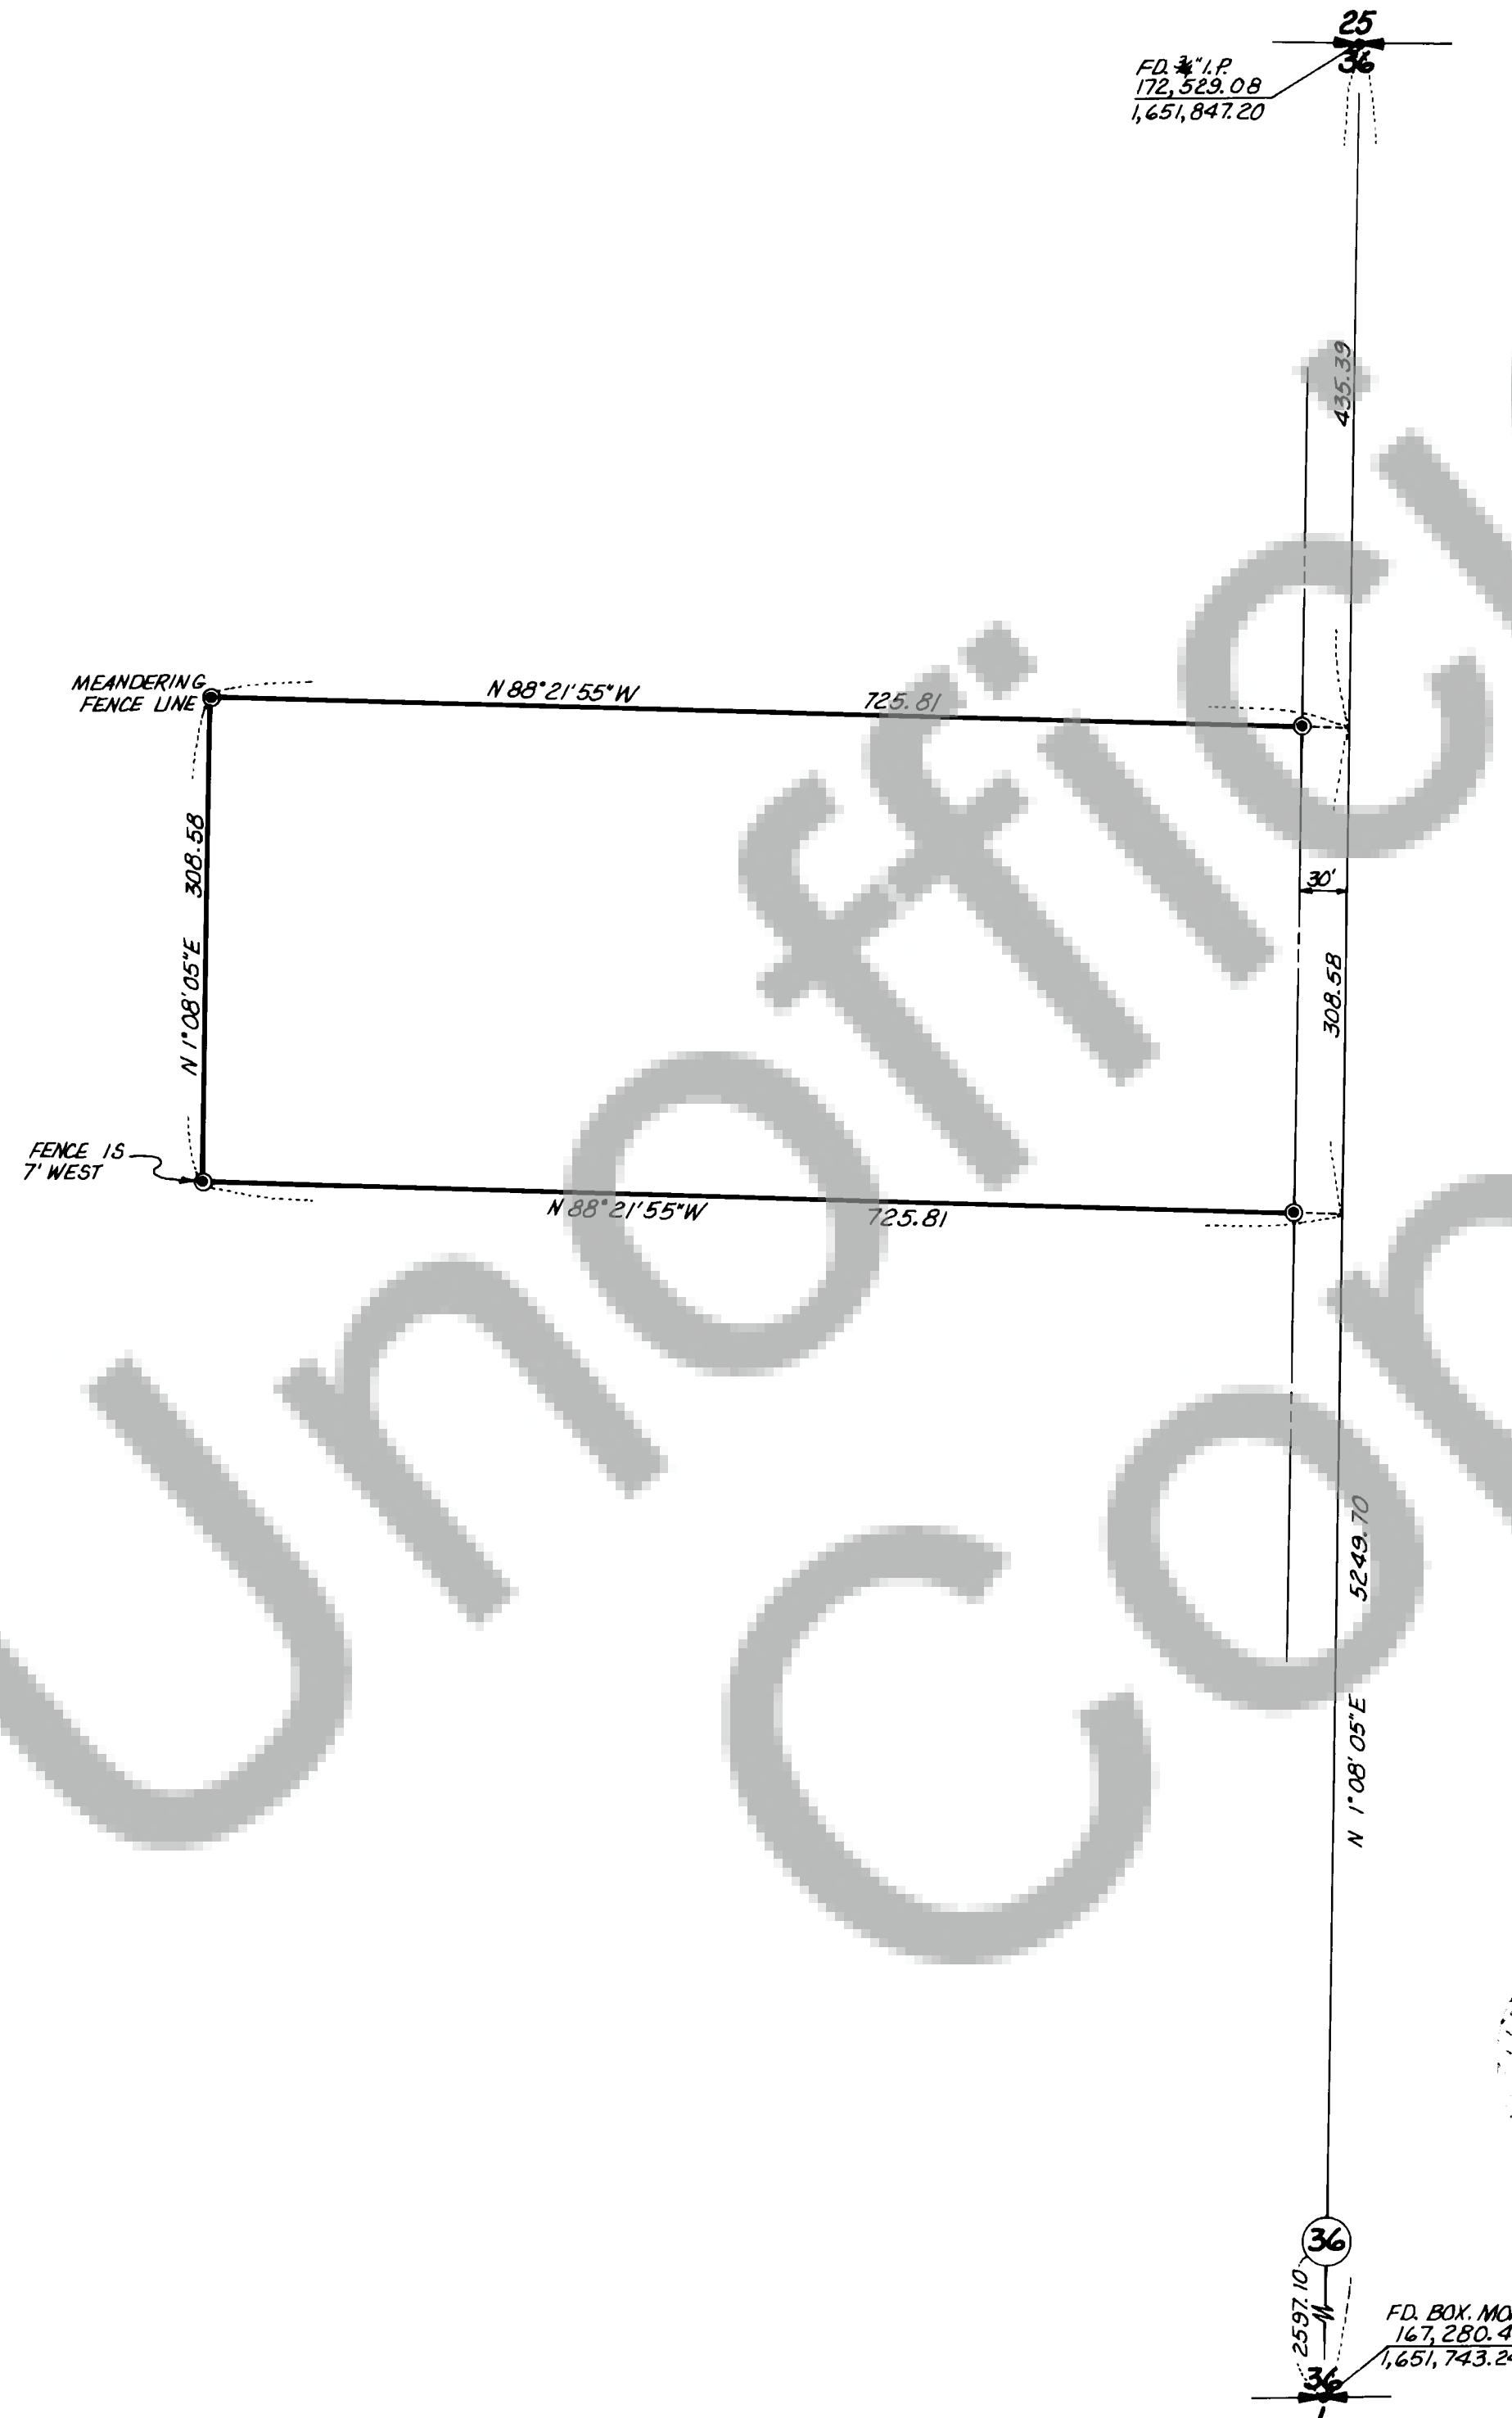

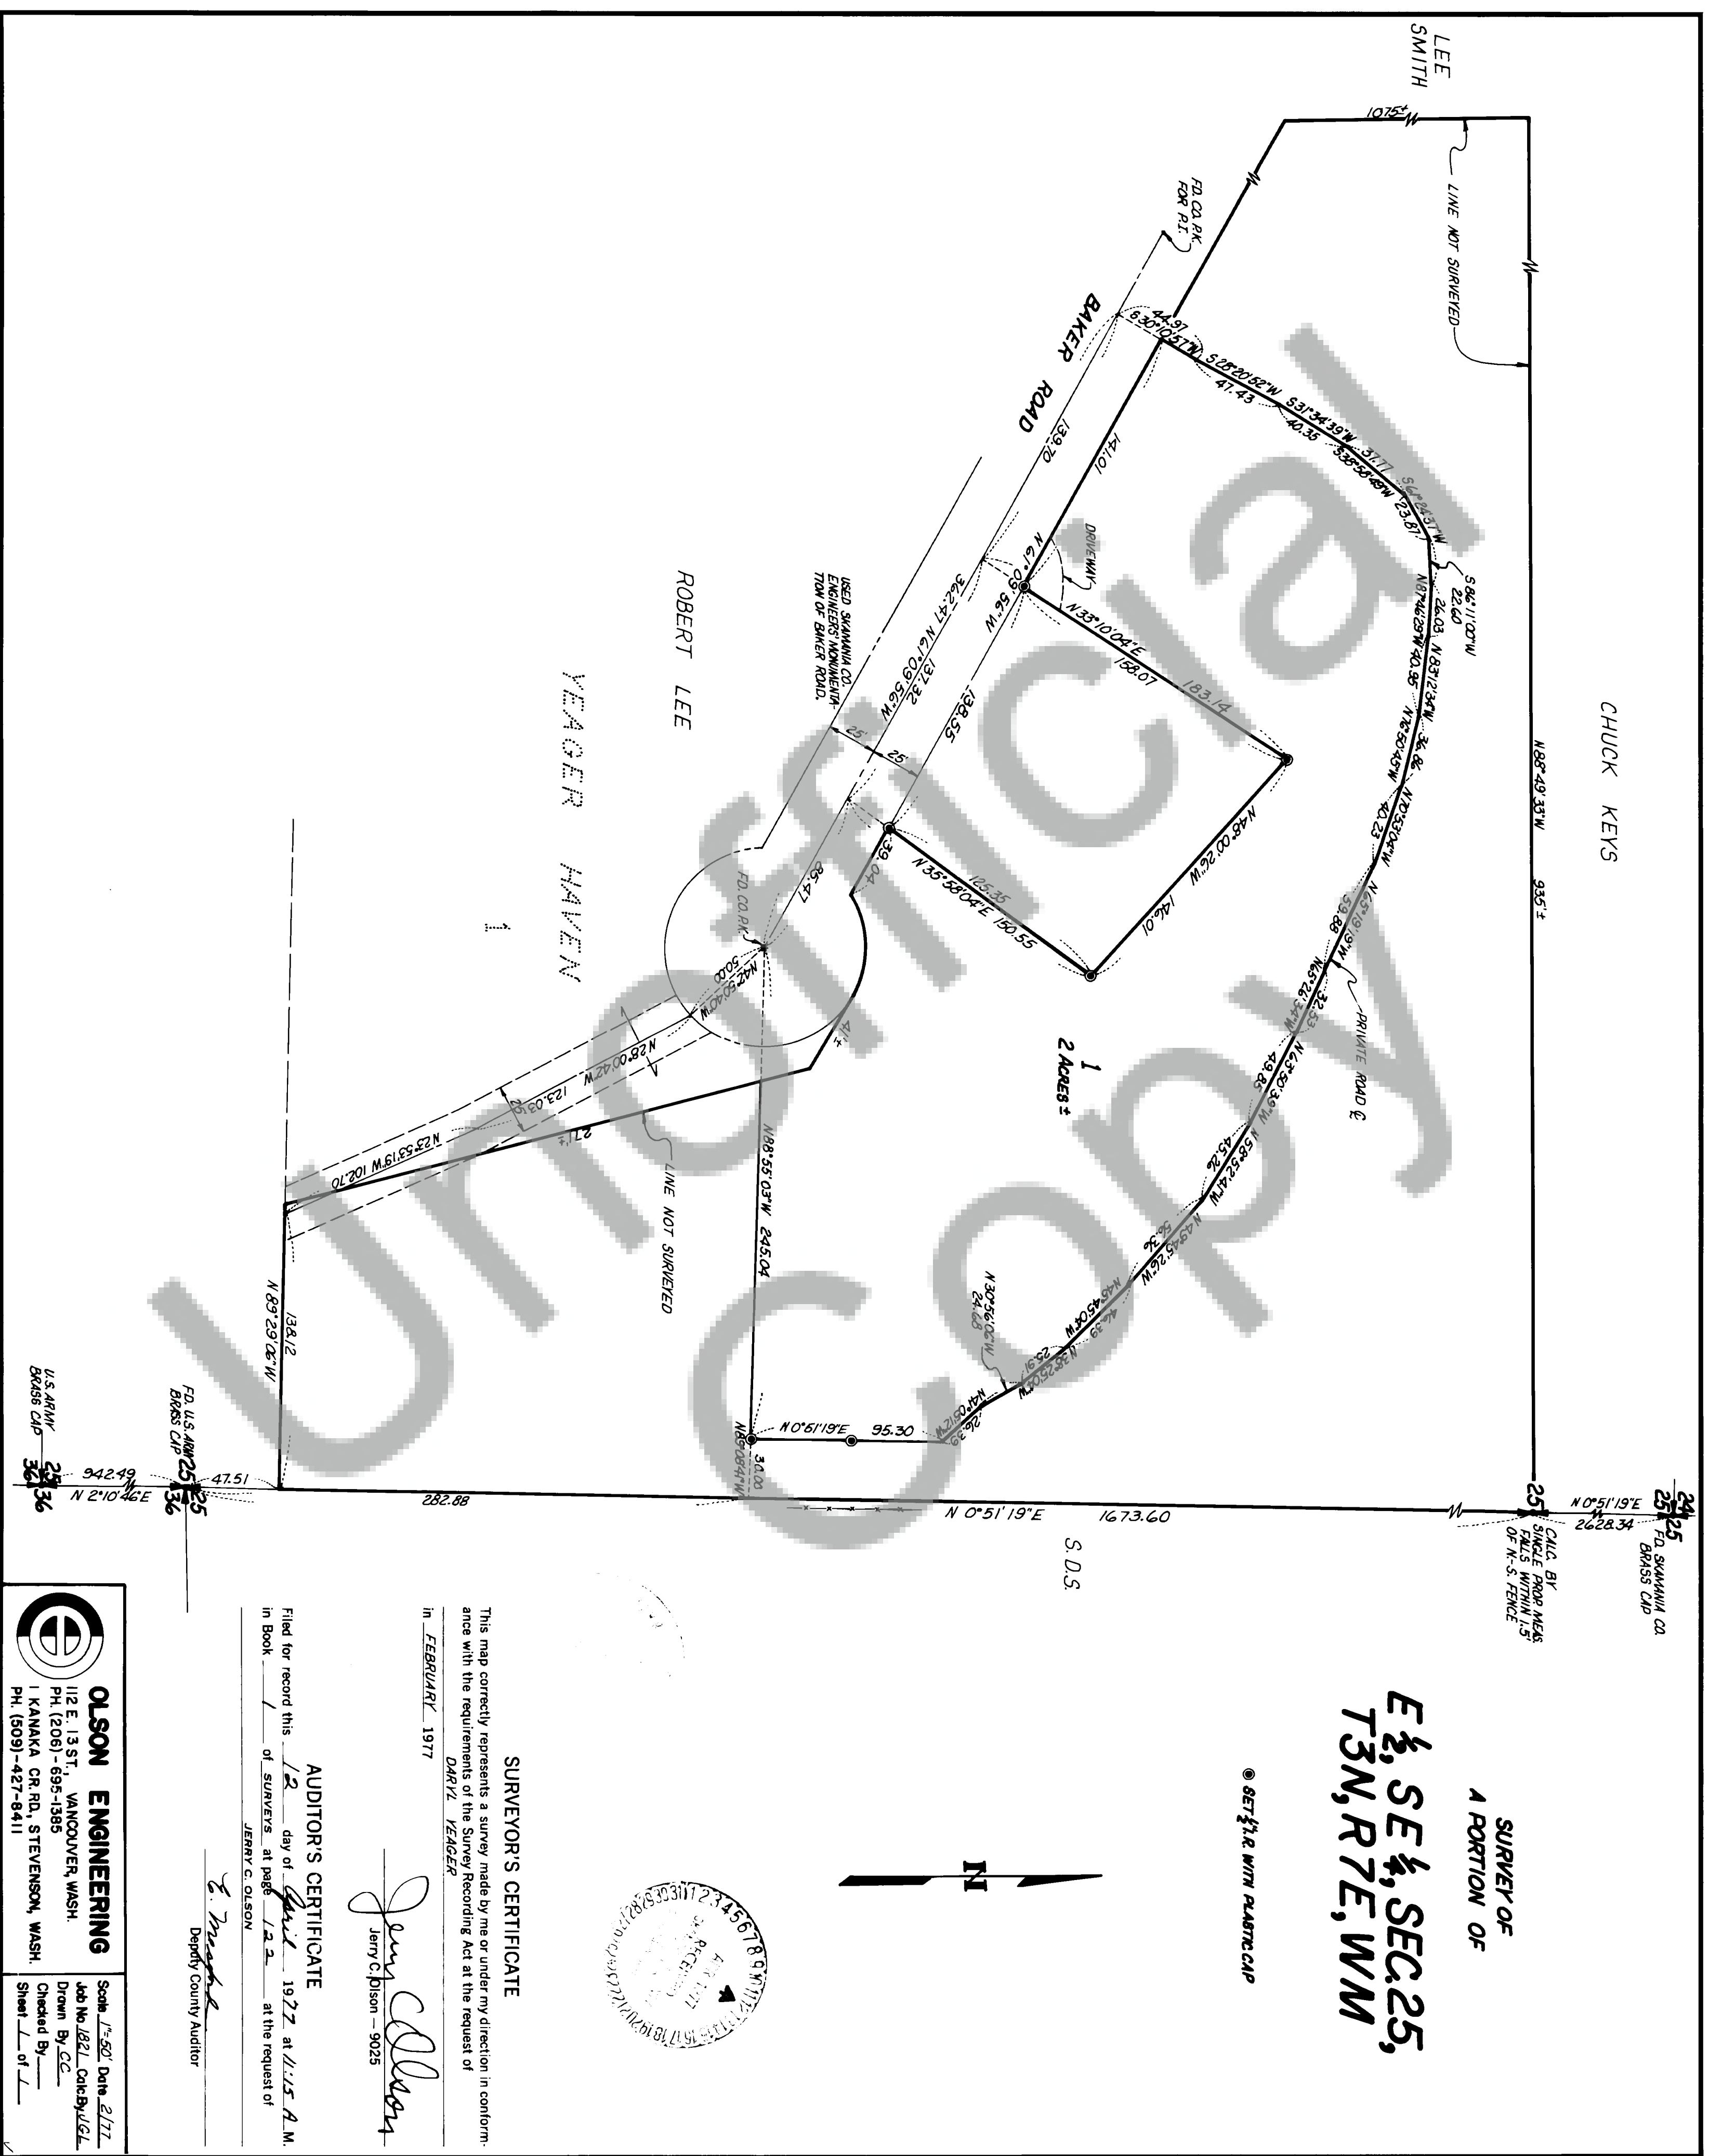

SURVEY OF
A PORTION OF
E 1/2, SE 1/4, SEC. 25,
T3N, R7E, WM

© SET WITH PLASTIC CAP

SURVEYOR'S CERTIFICATE

This map correctly represents a survey made by me or under my direction in conformance with the requirements of the Survey Recording Act at the request of
DARYL YEAGER
in FEBRUARY 1977

Jerry C. Olson
Jerry C. Olson - 9025

AUDITOR'S CERTIFICATE

Filed for record this 12 day of April 1977 at 11:15 A.M.
of SURVEYS at page 122 the request of
JERRY C. OLSON

E. Hughes
Deputy County Auditor



OLSON ENGINEERING
112 E. 13 ST., VANCOUVER, WASH.
PH. (206) - 695-1385
1 KANAKA CR. RD., STEVENSON, WASH.
PH. (509) - 427-8411

Scale 1"=50' Date 2/77
Job No. 1821 Cont'd by JGL
Drawn By JGL
Checked By
Sheet 1 of 1