


BOUNDARY SURVEY

A PORTION OF THE SE 1/4
SECTION 32, T2N, R6E, WM.
SKAMANIA COUNTY, WASH.

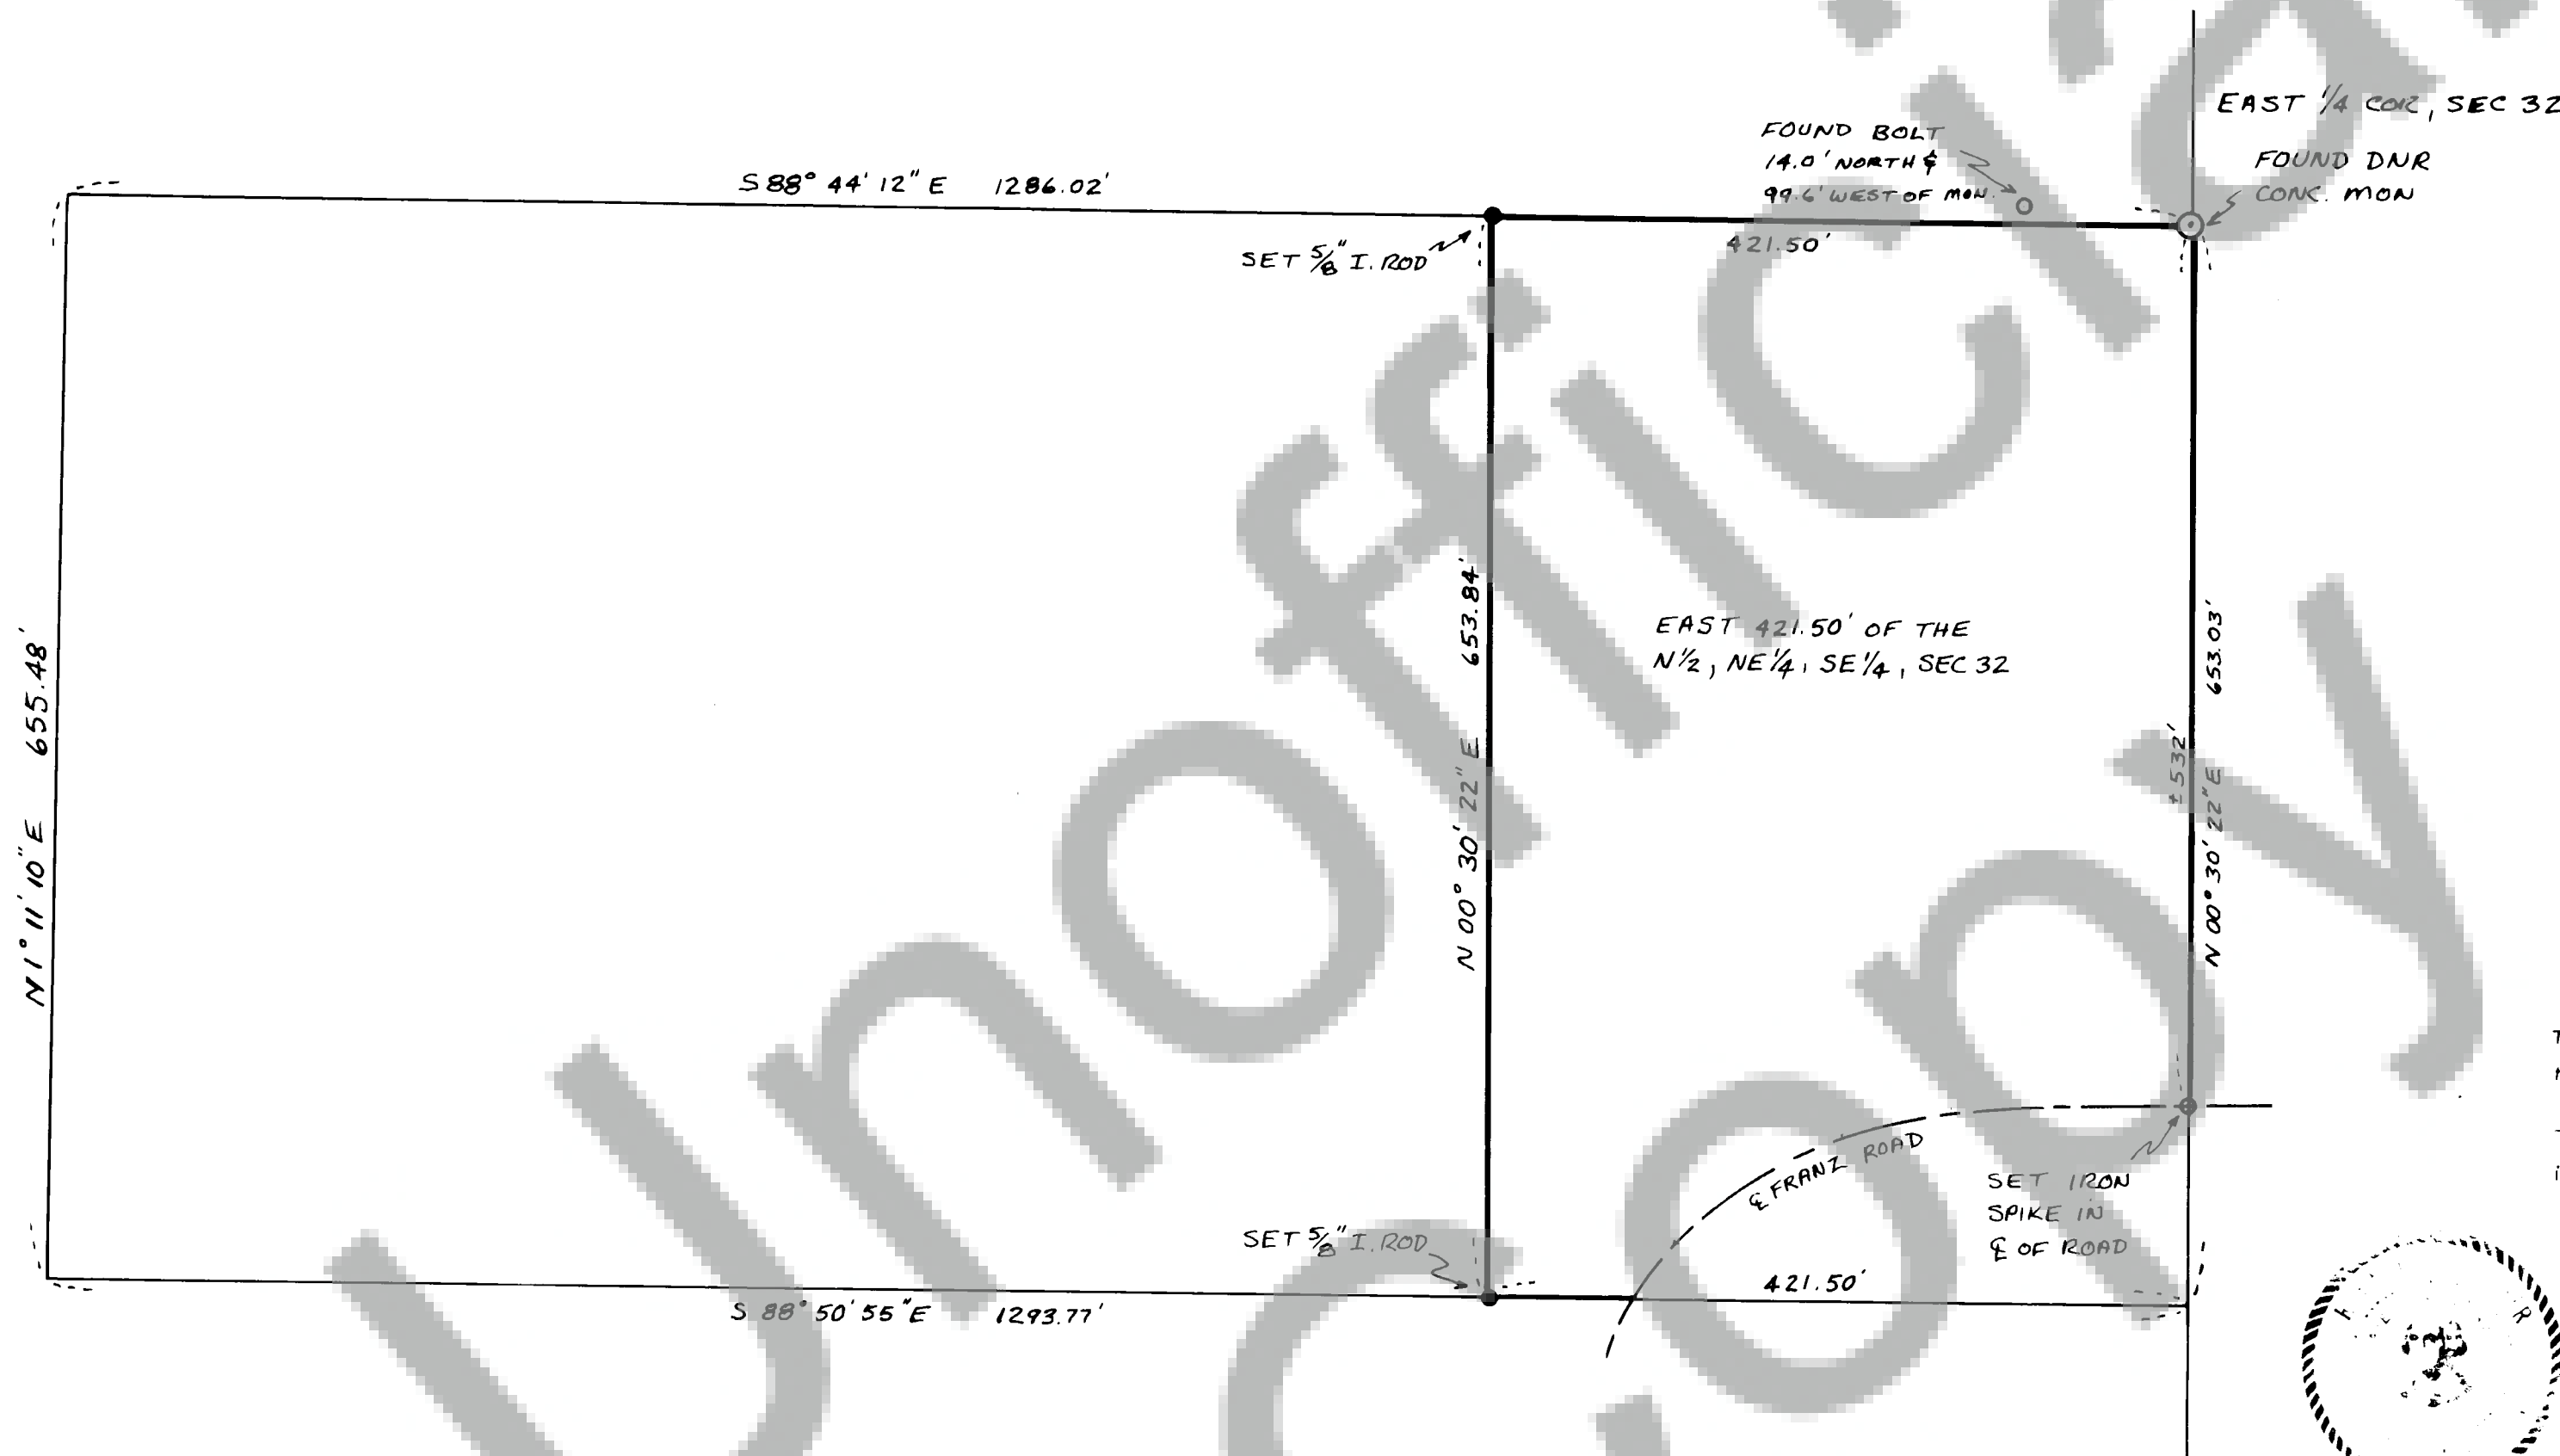

BEARINGS BASED ON THE
WASHINGTON STATE CO-ORD SYSTEM
SOUTH ZONE

FOR SECTION SUBDIVISION DATA
SEE RECORD OF SURVEY IN BOOK 1,
PAGE 90 OF SURVEYS, SKAMANIA
COUNTY, WASH.


SURVEYORS CERTIFICATE

This map correctly represents a survey made by me conforming to
the requirements of the Survey Recording Act at the request of

JERRY ZIEGLER

in APRIL, 19 77

(Signed & Sealed) Robert W. Glaeser
Registered Land Surveyor # 15024

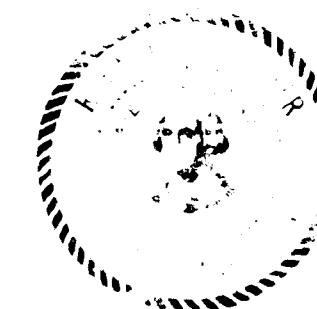

83898

AUDITORS CERTIFICATE

Filed for record this 20 day of April, 19 77
at 12:20 M in book 1 of surveys at page 125
at the request of Robert W Glaeser

(Signed & Sealed) E. Myford
Deputy County Auditor



Scale: 1"=100'

Date: 3-14-77

Job No. 77-2

Robert W. Glaeser
Professional Land Surveyor

P.O. Box 496 (206)
Stevenson, Wash. 892-8365