


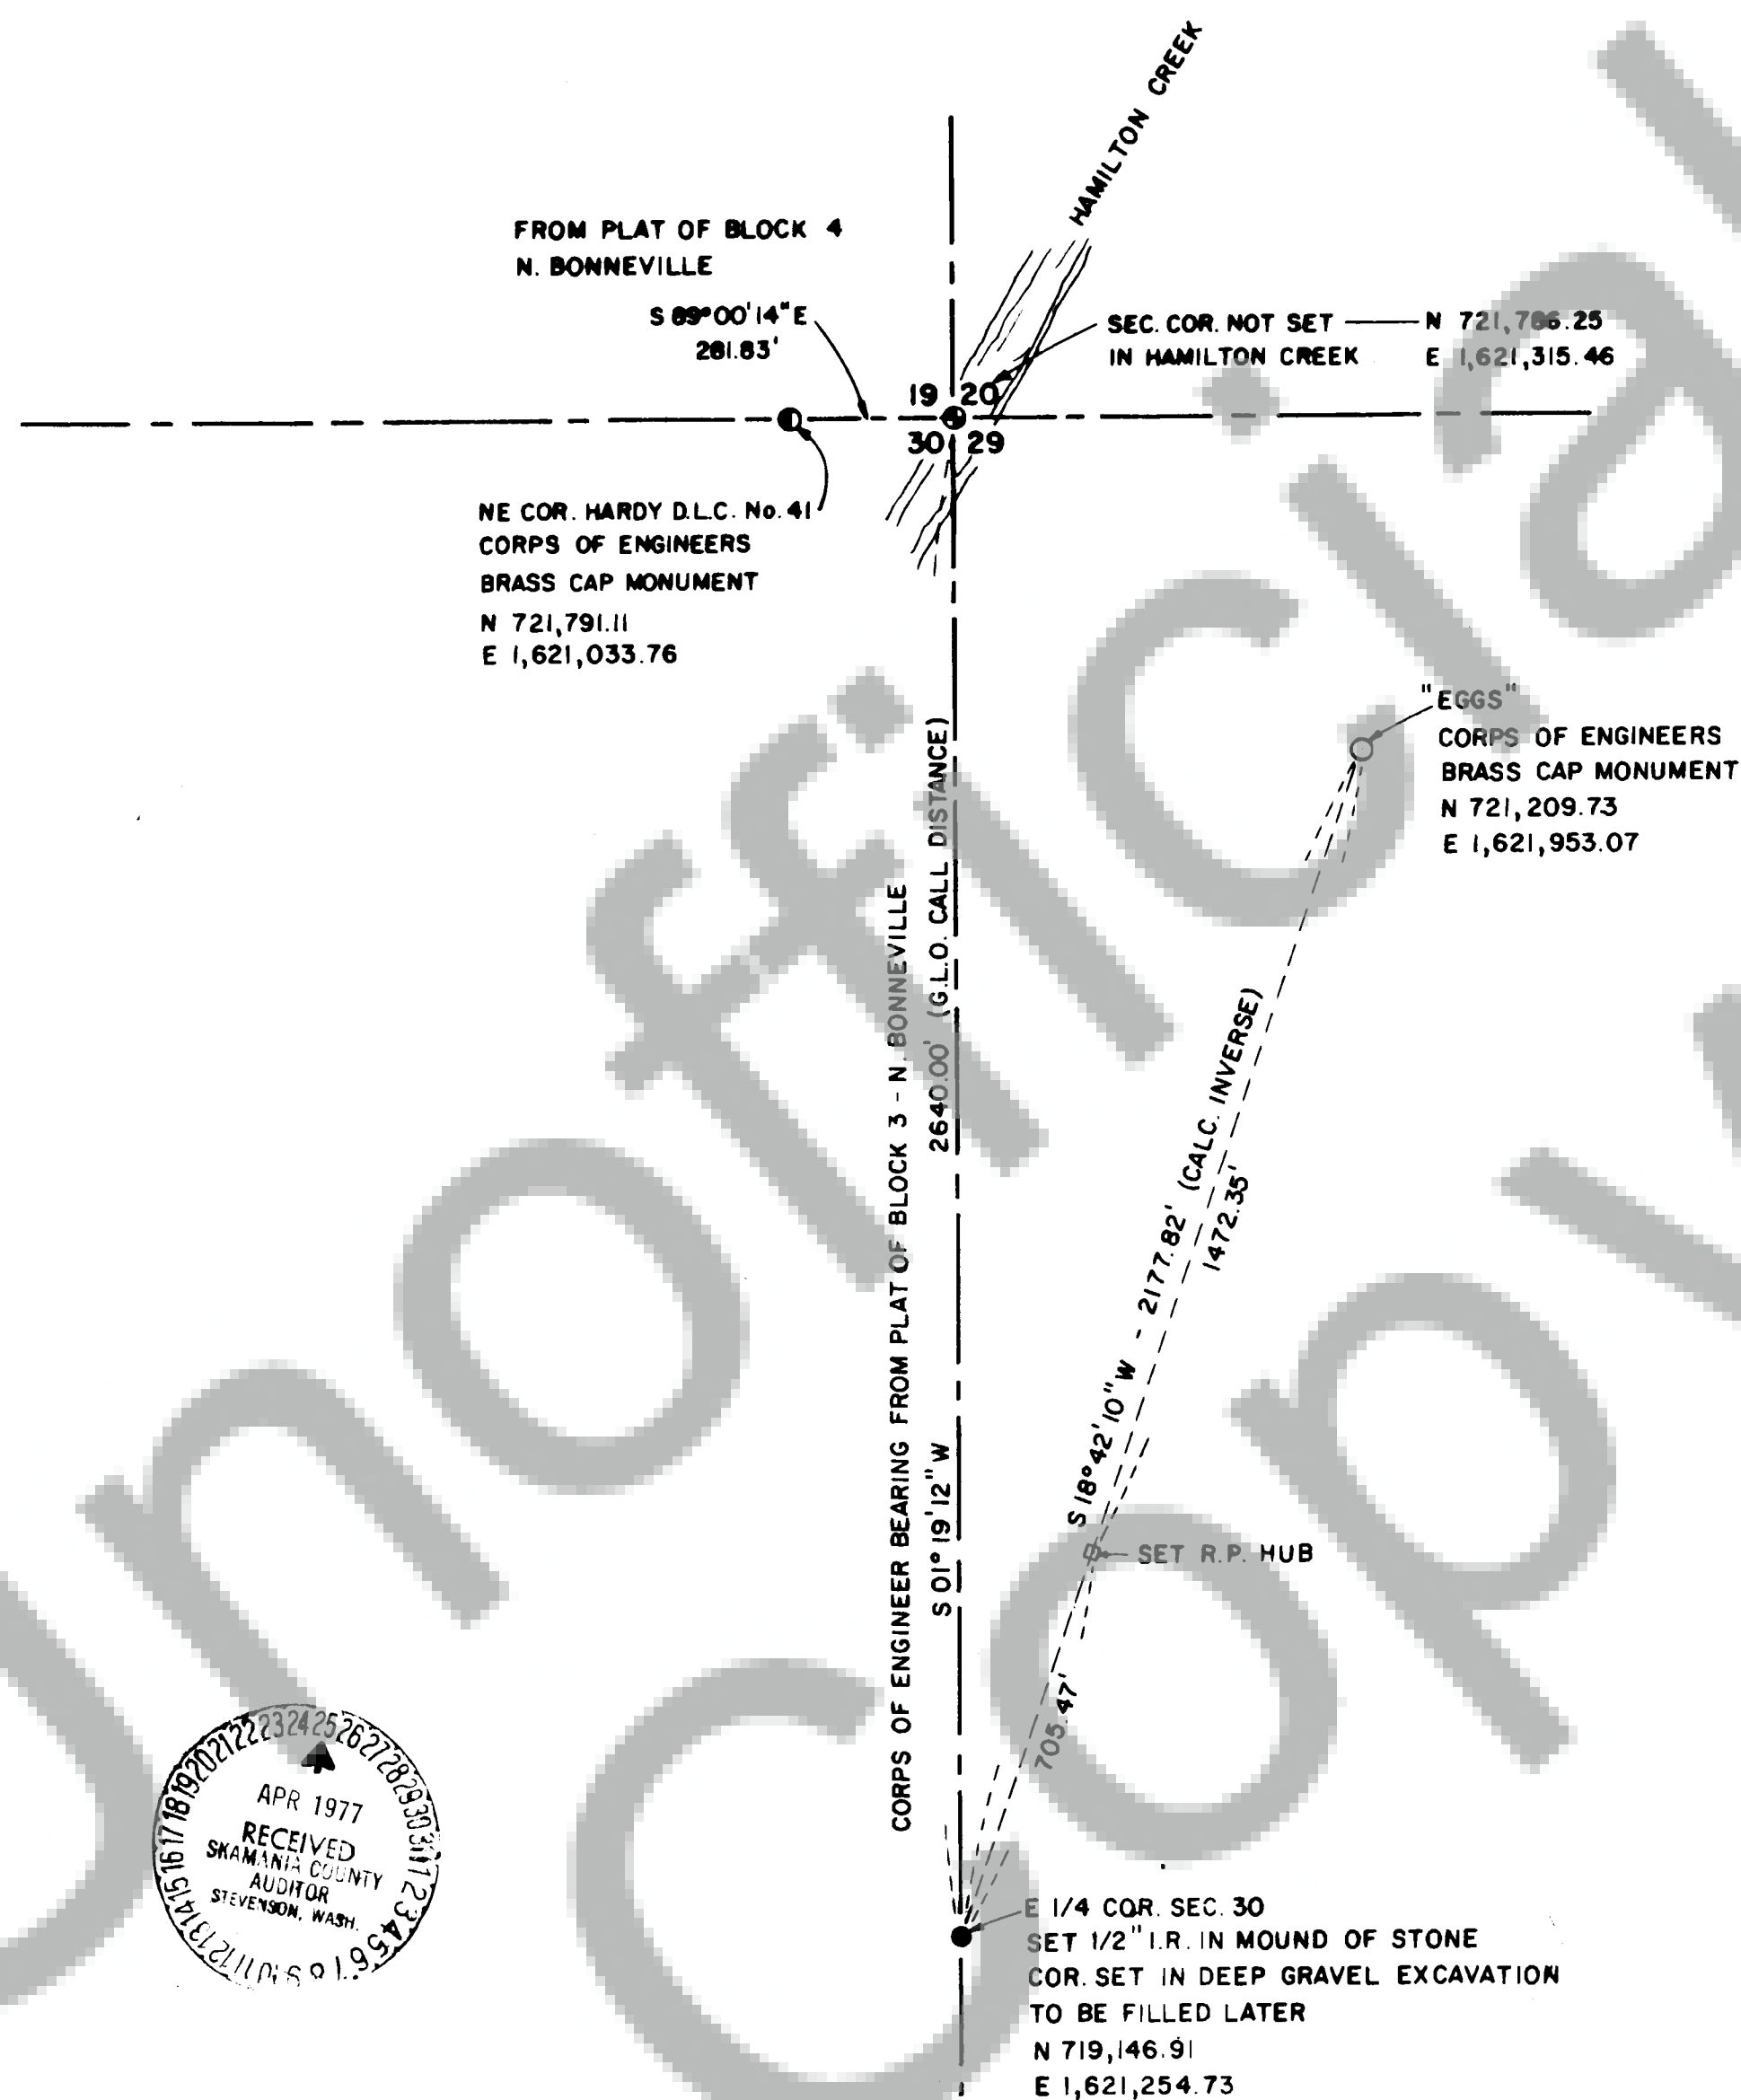

SCALE 1" = 300'

BEARINGS AND COORDINATES FROM
U.S. CORPS OF ENGINEERS

AUDITOR'S CERTIFICATE:

Filed for record this 25th day of April, 19 77
at 10:30 A.M. in book 1 of surveys at page 126
at the request of Donald J. Branton, Surveyor #6620.

(Signed & Sealed)

E. J. Branton
Deputy County Auditor

This map correctly represents a survey made
by me or under my direction in conformance
with the requirements of the Survey Recording
Act at the request of the City of North
Bonneville, Washington in January, 1977.

Donald J. Branton



Date	No.	Revisions	By	App.
SURVEY BETWEEN SECTIONS 29 AND 30 T 2 N, R 7 E, W.M. CITY OF NORTH BONNEVILLE SKAMANIA COUNTY, WASHINGTON				
Design	TENNESON ENGINEERING CORP. Consulting Engineers 409 Lincoln Street The Dalles, Oregon			Scale 1" = 300'
Survey TEC				Date 3-8-77
Drawn DEB	Checked 7	Approved 246	Work Order No. 5344	Sheet 1 of 1