



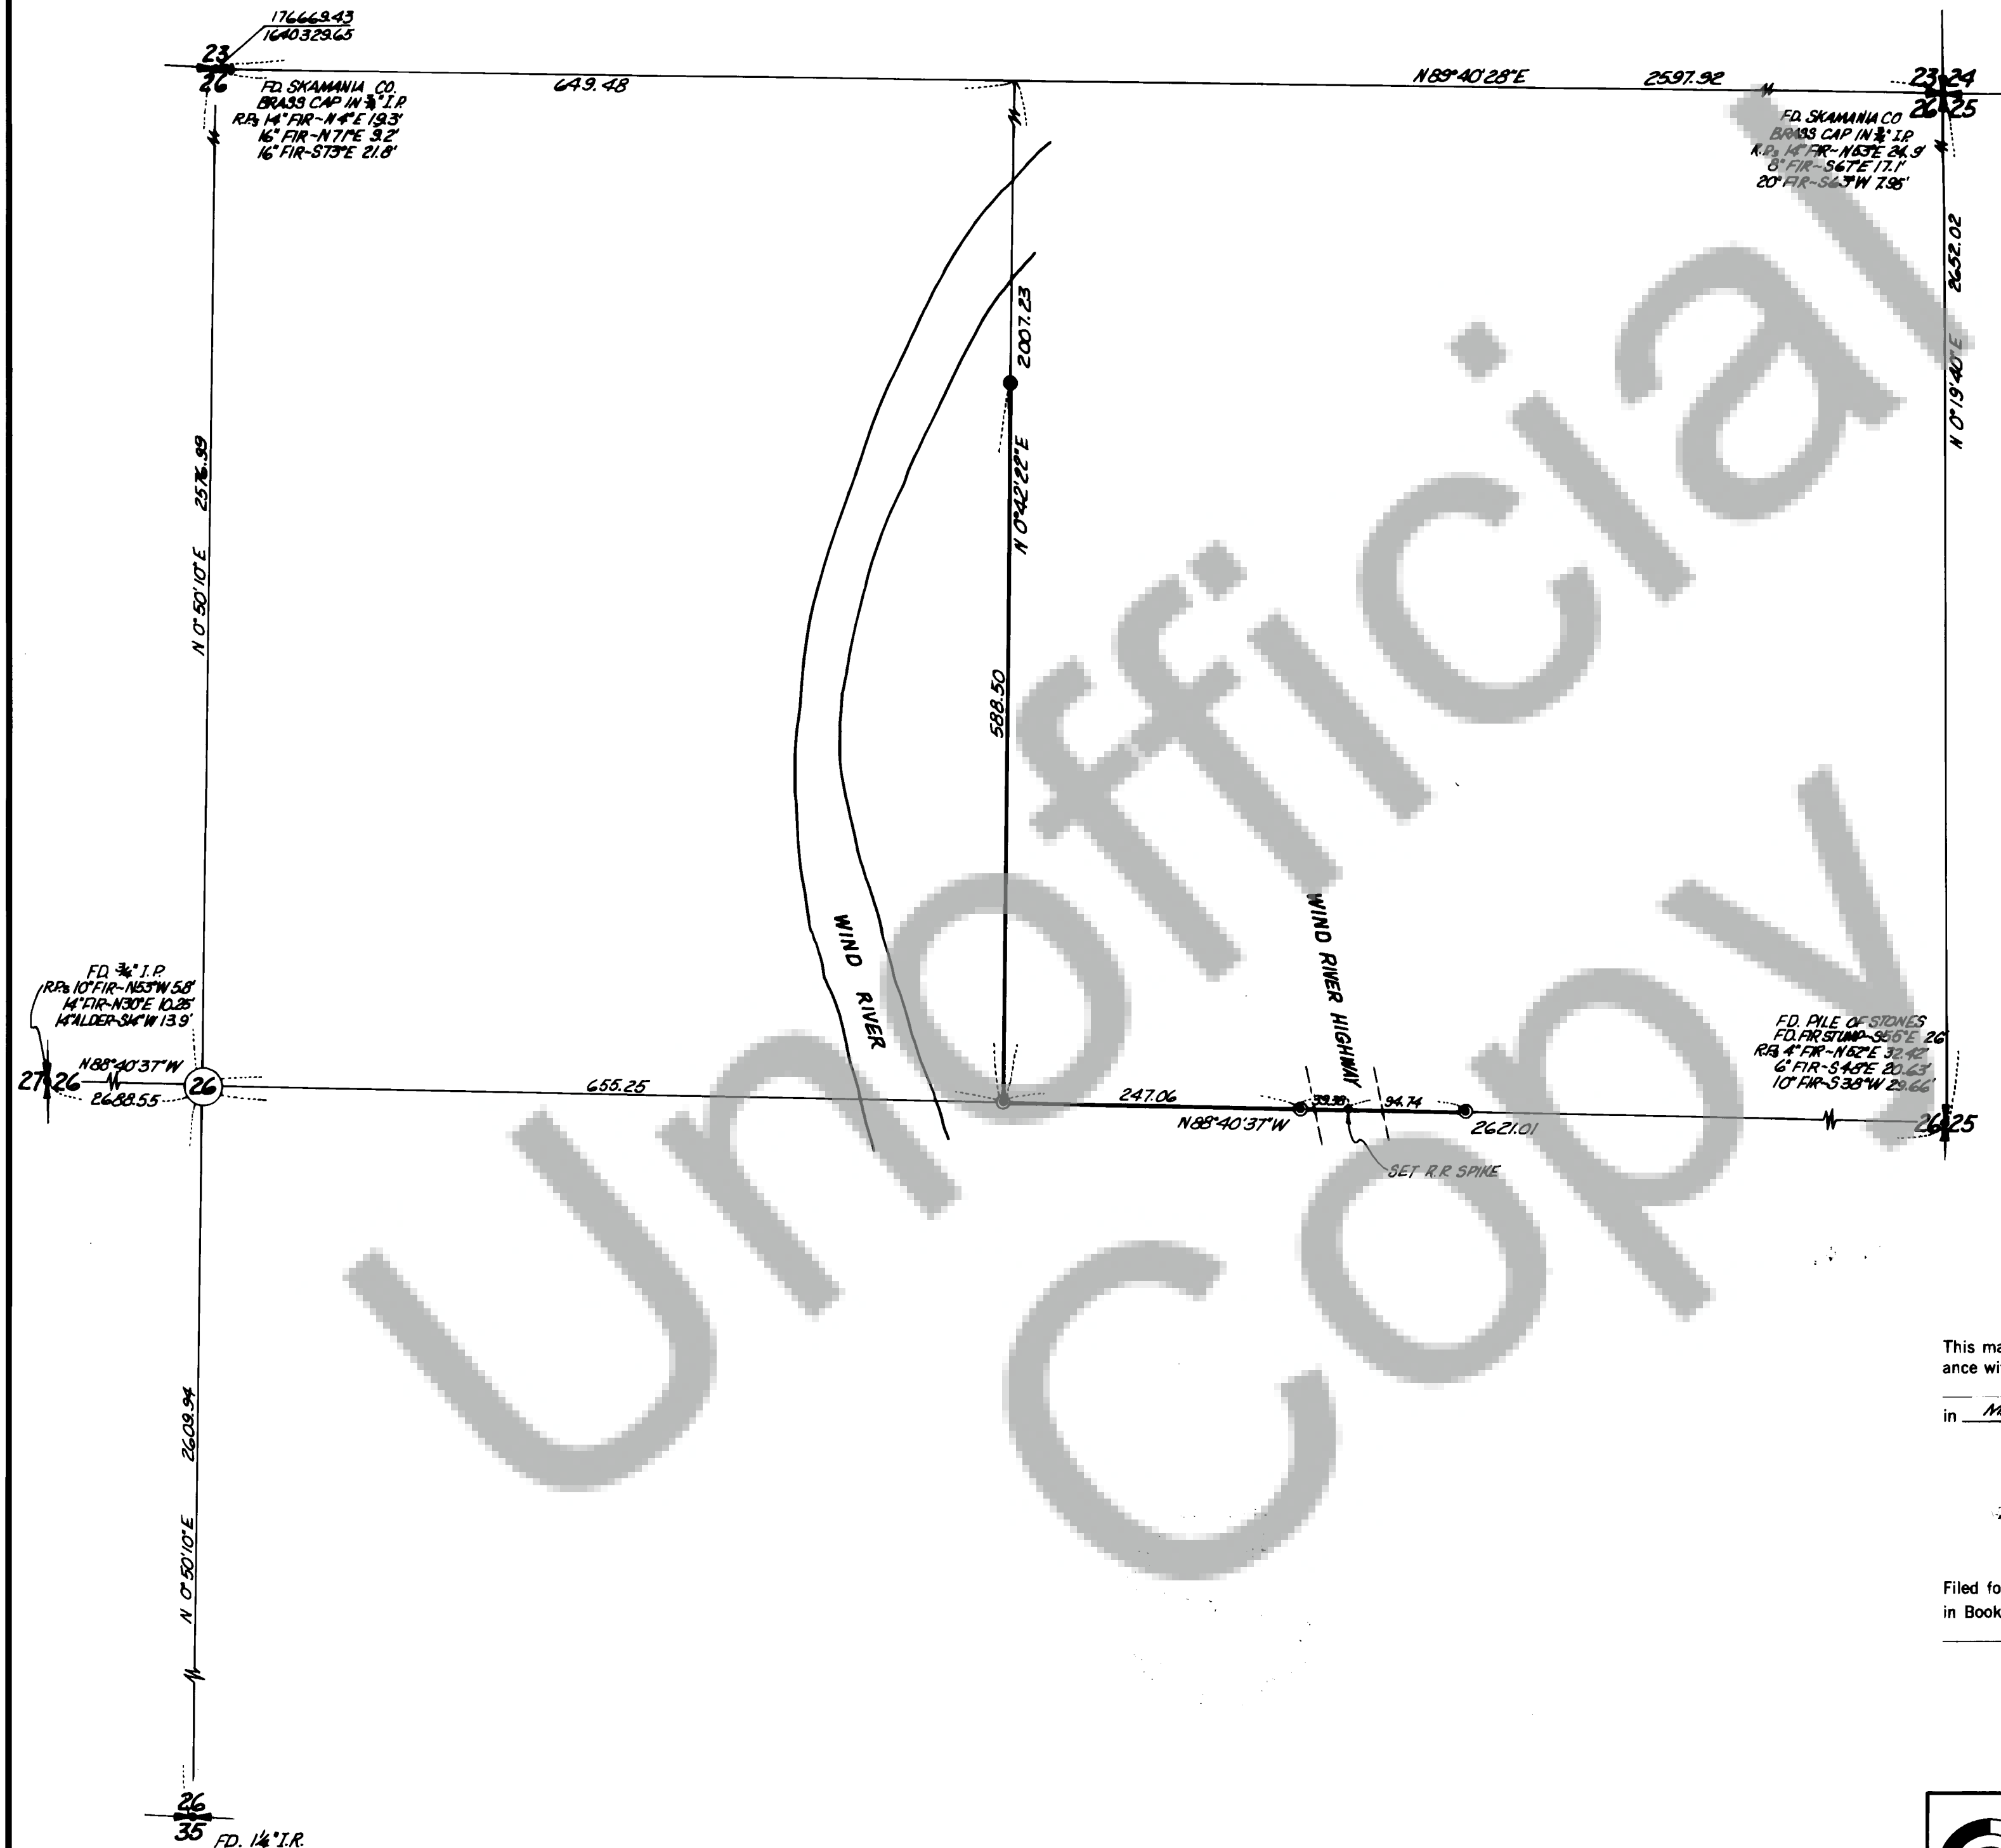

SURVEY OF
A PORTION OF
NE 1/4, SEC. 26, T4N, R7E, WM

● SET 1/2" I.R. WITH PLASTIC CAP

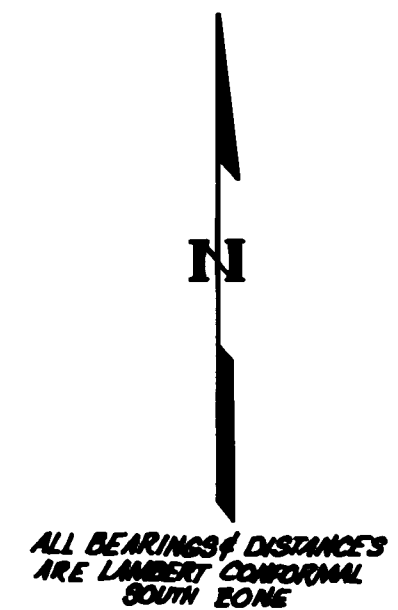

SURVEYOR'S CERTIFICATE

This map correctly represents a survey made by me or under my direction in conformance with the requirements of the Survey Recording Act at the request of

JIM SWEIBERG

in MAY 1977

Jerry C. Olson
Jerry C. Olson - 9025


AUDITOR'S CERTIFICATE

Filed for record this 26th day of July 1977 at 1:00 P.M.

in Book 1 of Survey at page 130 at the request of

JERRY C. OLSON

G. P. Todd
Deputy County Auditor
G. P. TODD - AUDITOR

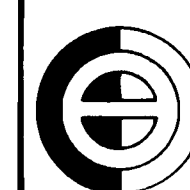

OLSON ENGINEERING

112 E. 13 ST., VANCOUVER, WASH.
PH. (206) - 695-1385
1 KANAKA CR. RD., STEVENSON, WASH.
PH. (509) - 427-8411

Scale 1"=100'. Date 6/77
Job No. 1564 Calc. By B.M.G.
Drawn By C.C.
Checked By B.M.G.
Sheet 1 of 1