

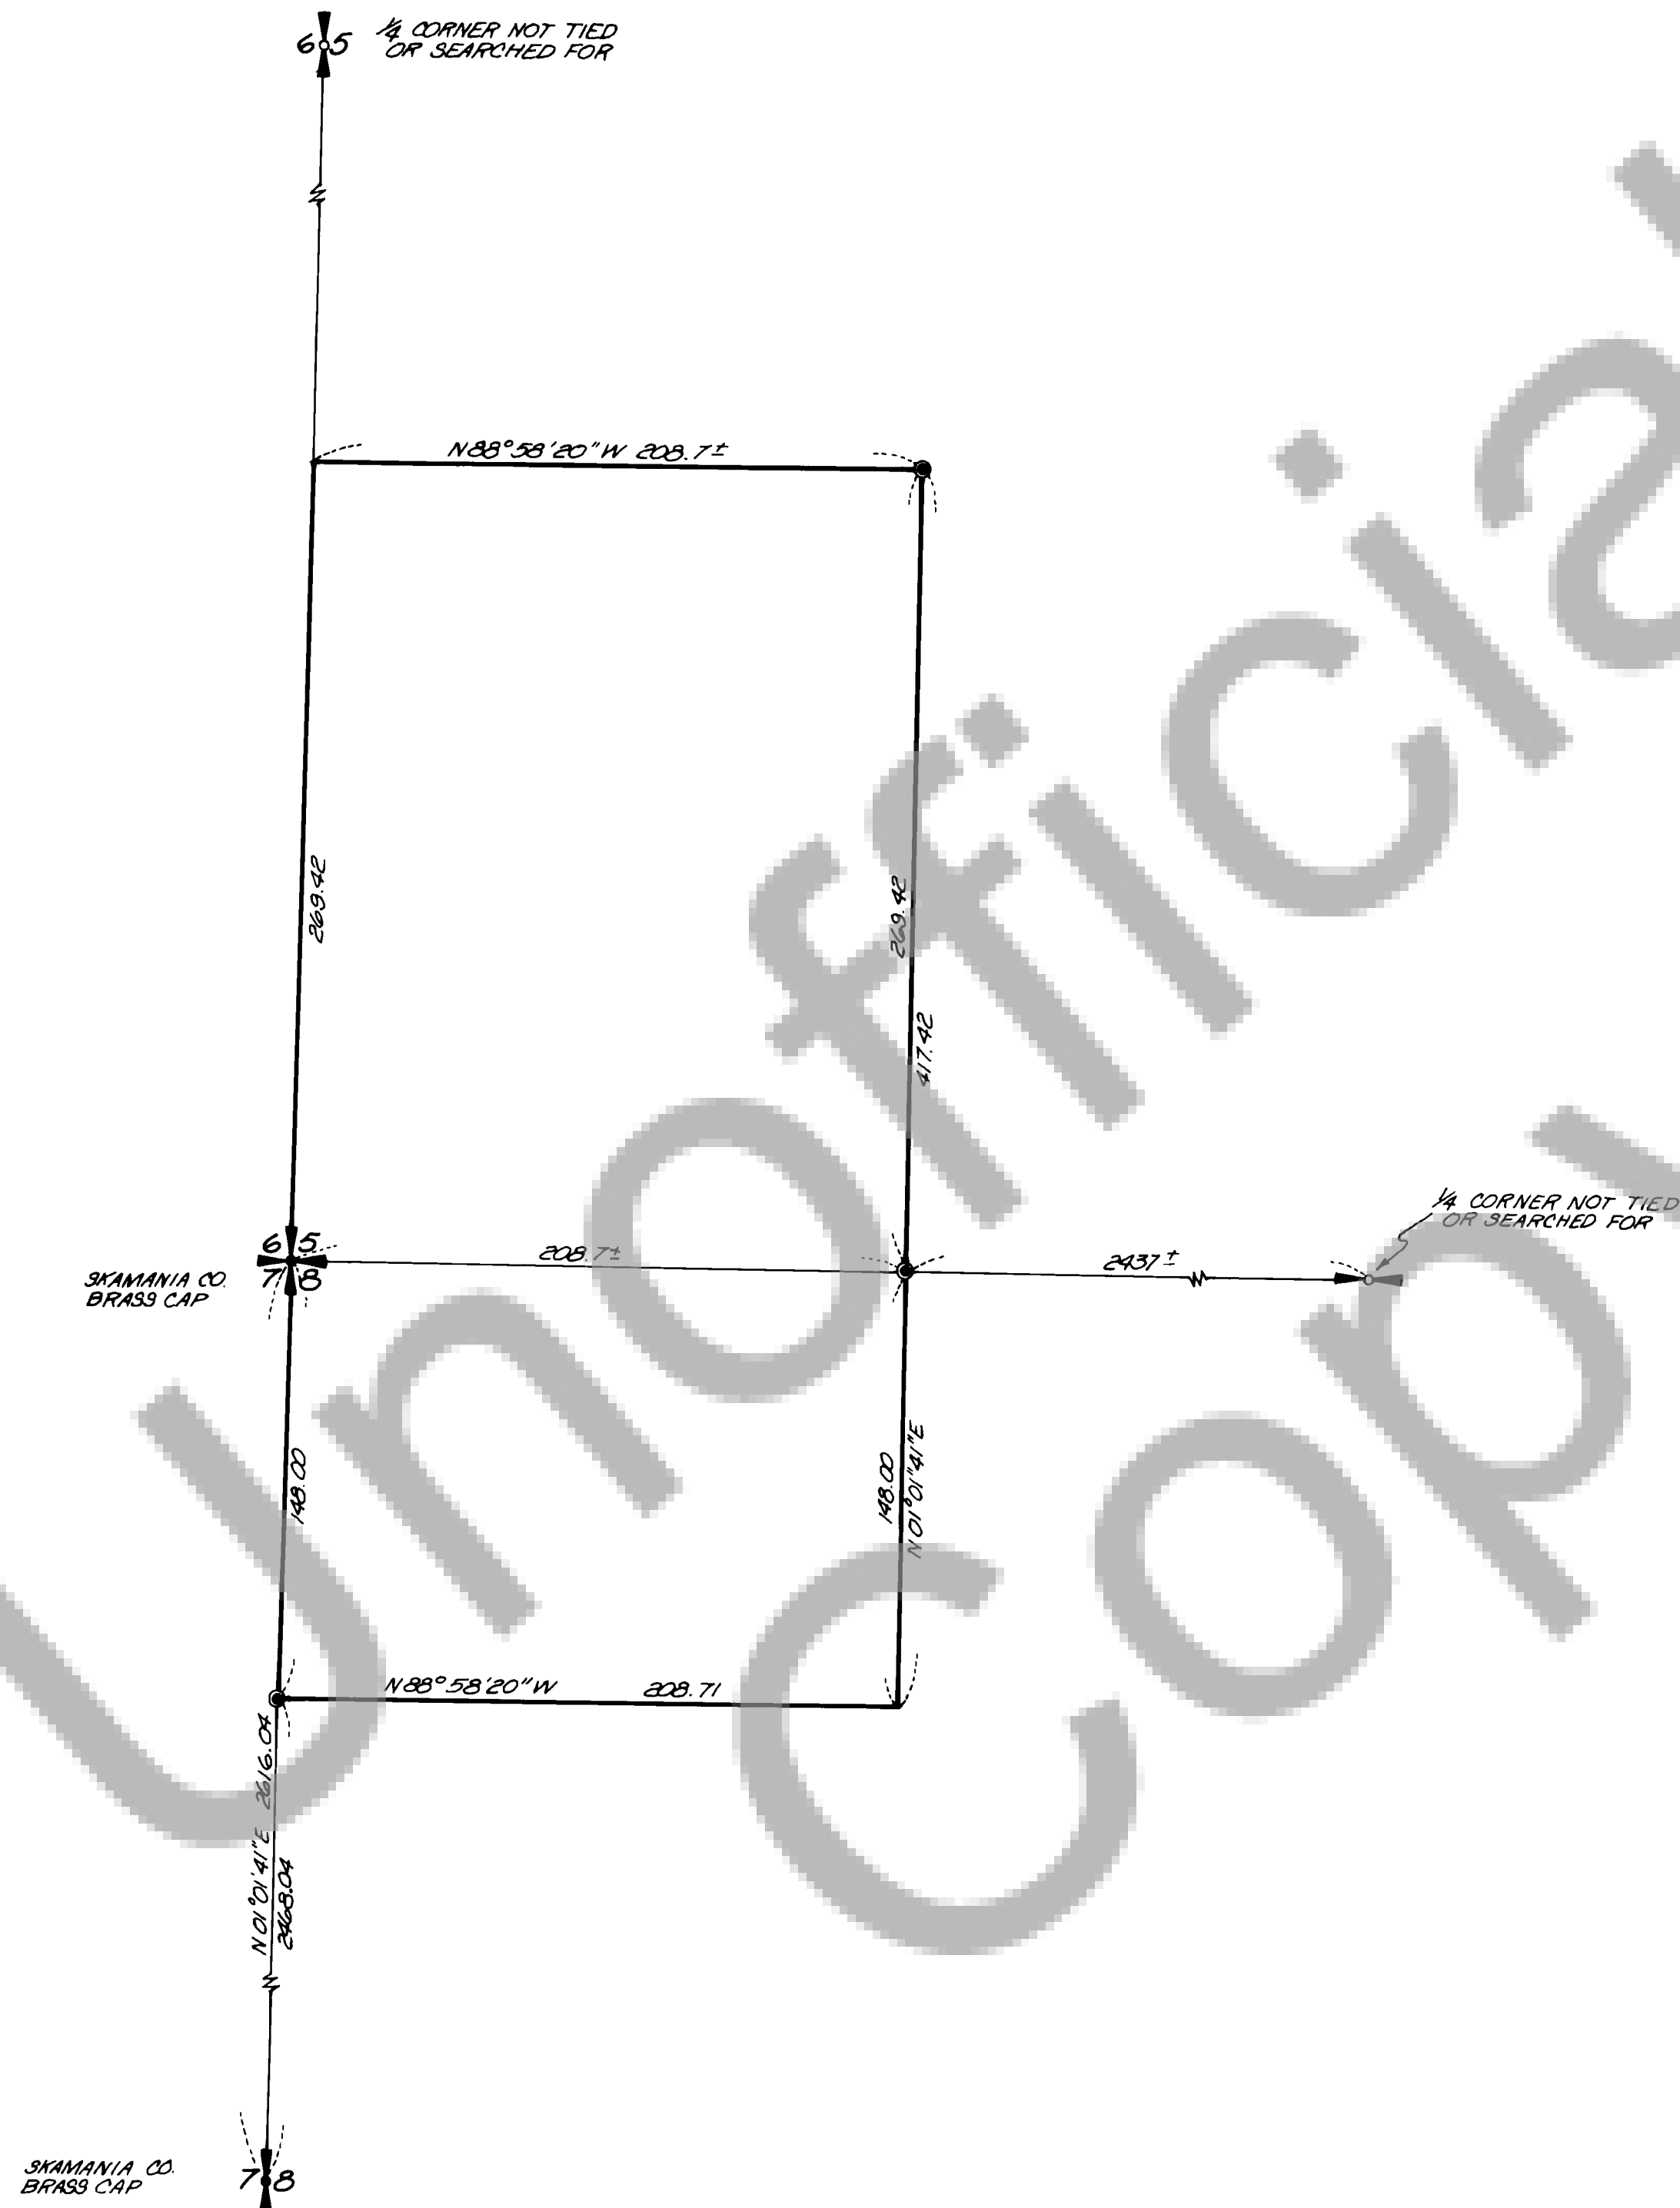


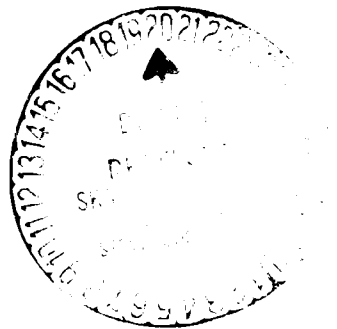

SURVEY OF
A PORTION OF

SW $\frac{1}{4}$, SW $\frac{1}{4}$, SEC. 5
NE $\frac{1}{4}$, NW $\frac{1}{4}$, SEC. 8
T3N, R8E, WM

● SET $\frac{1}{2}$ " I.R. WITH PLASTIC CAP

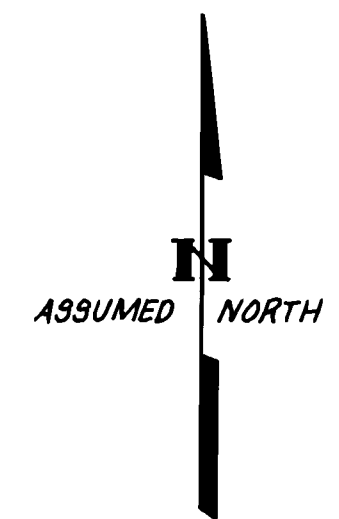

SURVEYOR'S CERTIFICATE

This map correctly represents a survey made by me or under my direction in conformance with the requirements of the Survey Recording Act at the request of
LEWIS NEECE


in OCTOBER 1977

Jerry C. Olson
Jerry C. Olson - 9025

AUDITOR'S CERTIFICATE

Filed for record this 20th day of December 1977 at 11:30 A.M.
in Book 1 of SURVEYS at page 135 at the request of
JERRY C. OLSON

SP 1
Deputy County Auditor

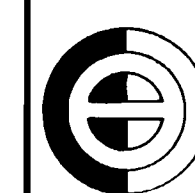

OLSON ENGINEERING

112 E. 13 ST., VANCOUVER, WASH.
PH. (206) - 695-1385
1 KANAKA CR. RD., STEVENSON, WASH.
PH. (509) - 427-8411

Scale 1"=50' Date 10/77

Job No 1993 Calc. By JOL

Drawn By RJC

Checked By _____

Sheet 1 of 1