

## SHORT PLAT APPLICATION

NAME Virginia M. Mabrie (Home) 493-1800  
Phone: 565  
(Business) 493-1628

Address: Longview White Salmon, Wash.

## Property to be divided:

Location: Sec. 21 Twp. 3N Range 10E1W Tax Lot No. 3 10-21-A-1000 3 10-21-D 100

Water Supply Source Well

Sewage Disposal Method Septic

Date You Acquired Property April 1973

## To be signed by the Applicant.

I hereby certify the lots in this proposed short subdivision are intended for:


build of a residence - 1-3 acre plat  
and 2-2 acre plots.


Virginia Mabrie Oct 3, 1977  
Signature of Applicant Date

LEGAL DESCRIPTION: Describe entire contiguous ownership. Use extra sheets as may be necessary.

The Southwest Quarter of the Northeast Quarter (SE $\frac{1}{4}$ -NE $\frac{1}{4}$ ) and the north half of the Northeast Quarter of the Southeast Quarter (N $\frac{1}{2}$ -NE $\frac{1}{4}$ -SE $\frac{1}{4}$ ) of Section 21, Township 3 North, Range 10 E. W.M.


SUBJECT TO easements granted to the Northwestern Electric Company for a power line, to Skamania County for road right of way, to Harry J. Card for a pipe line and to Skamania County Public Utility District #1 for water service.

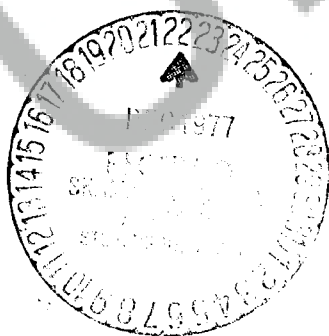

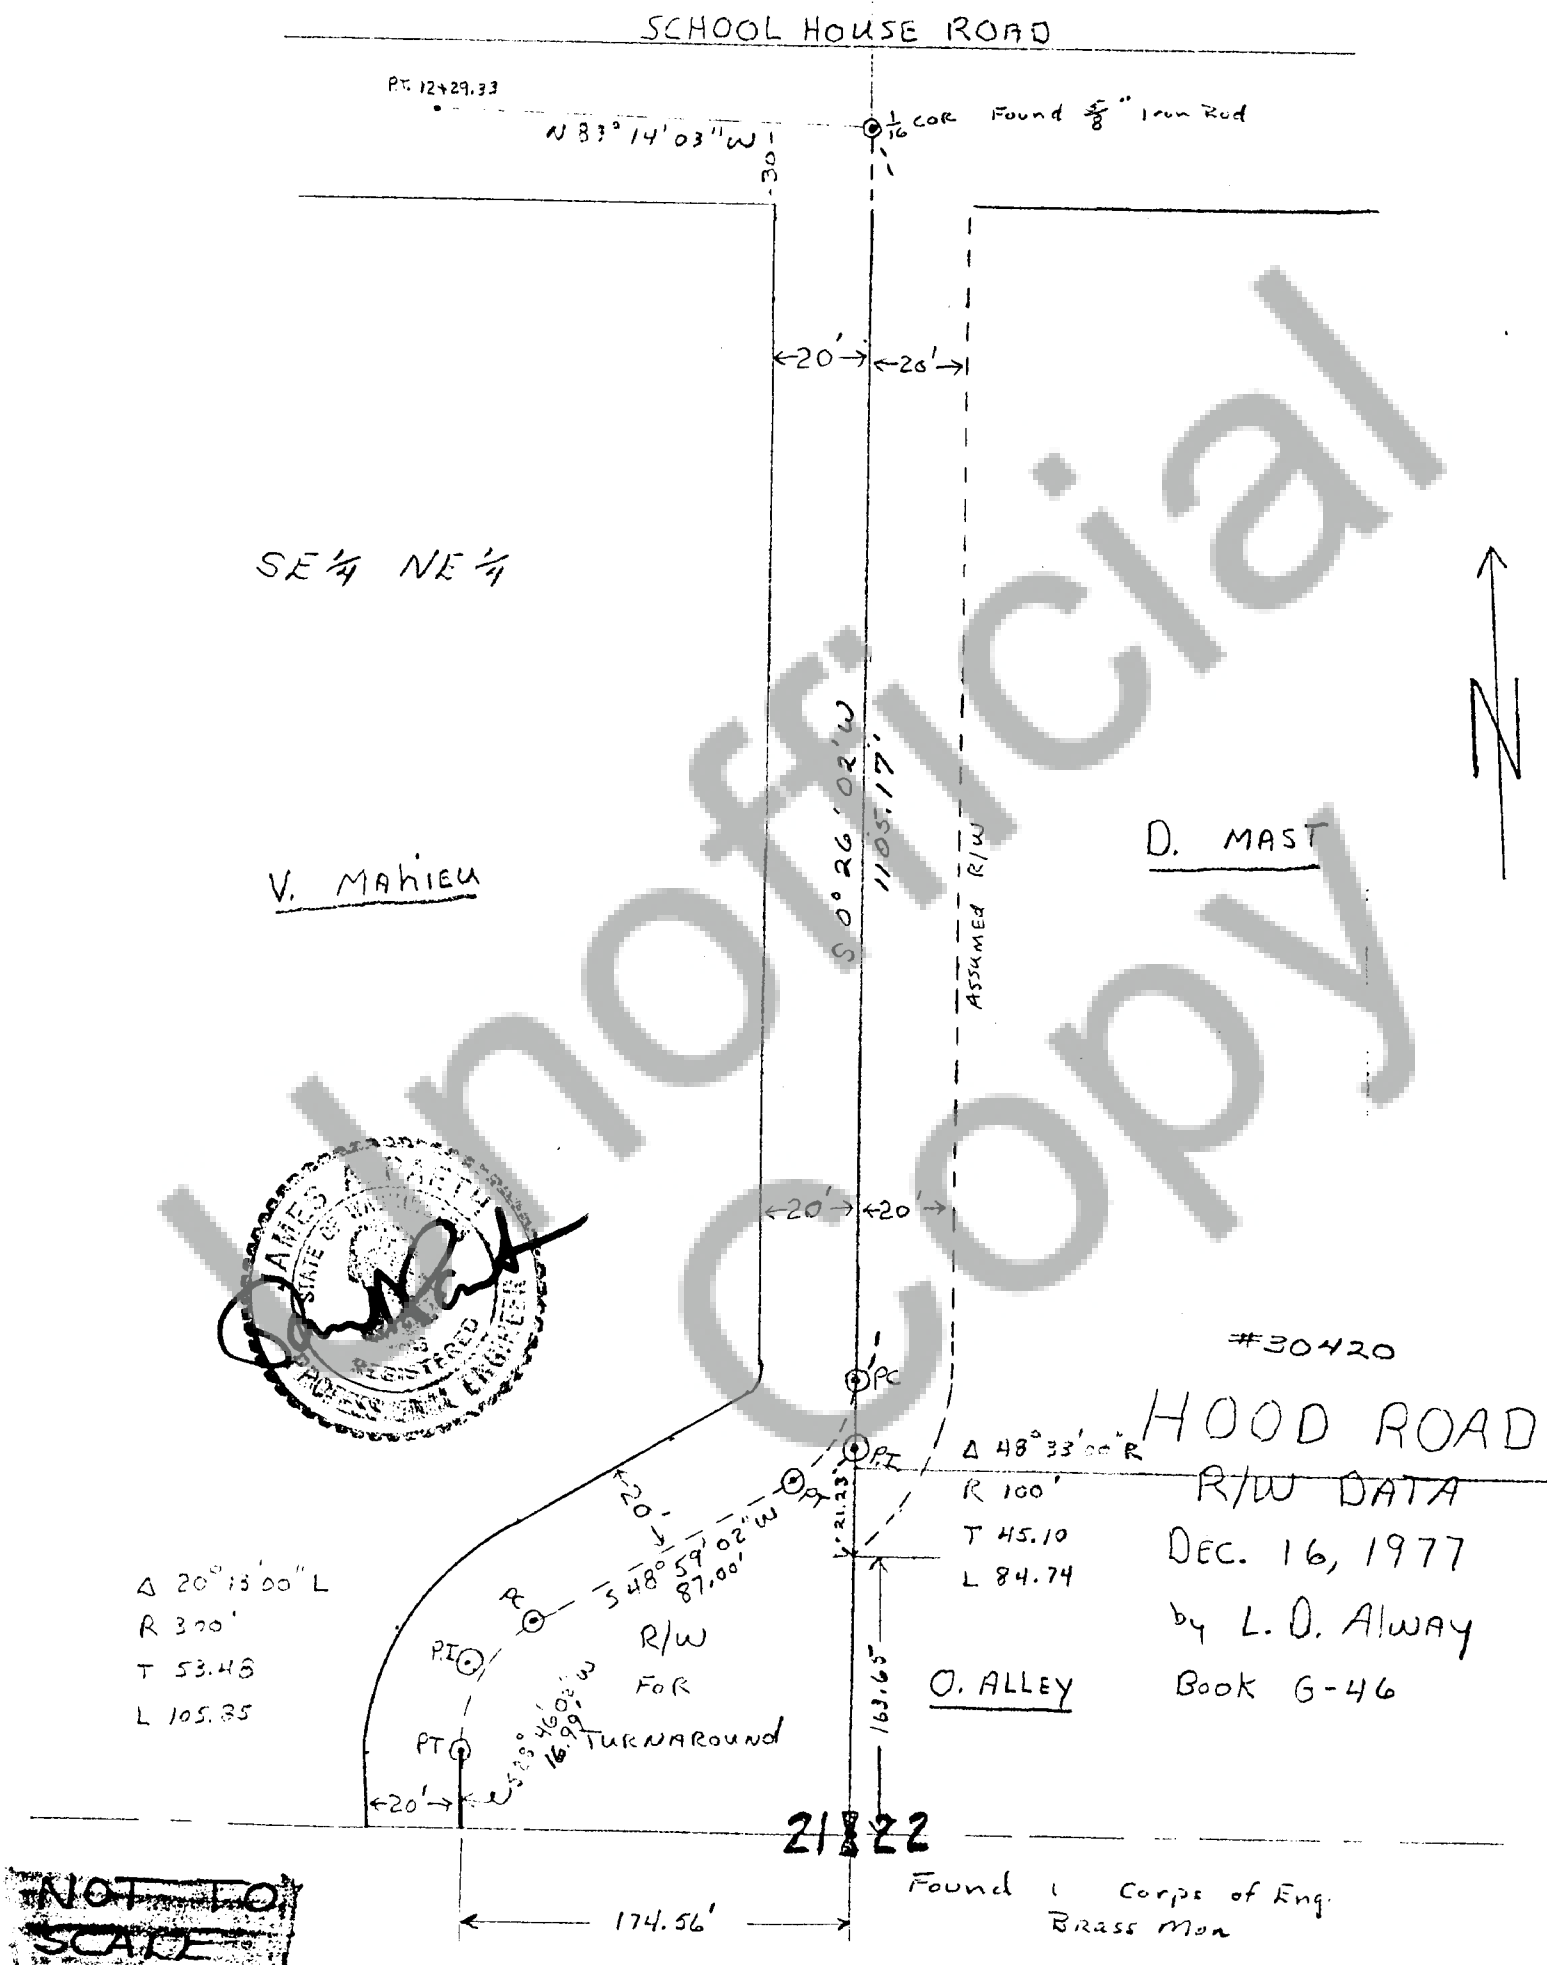

Virginia Mahieu Short Plat  
Section 21, Twp. 3 N., Rge. 10 E., W. M.

Scale: 1" = 300'

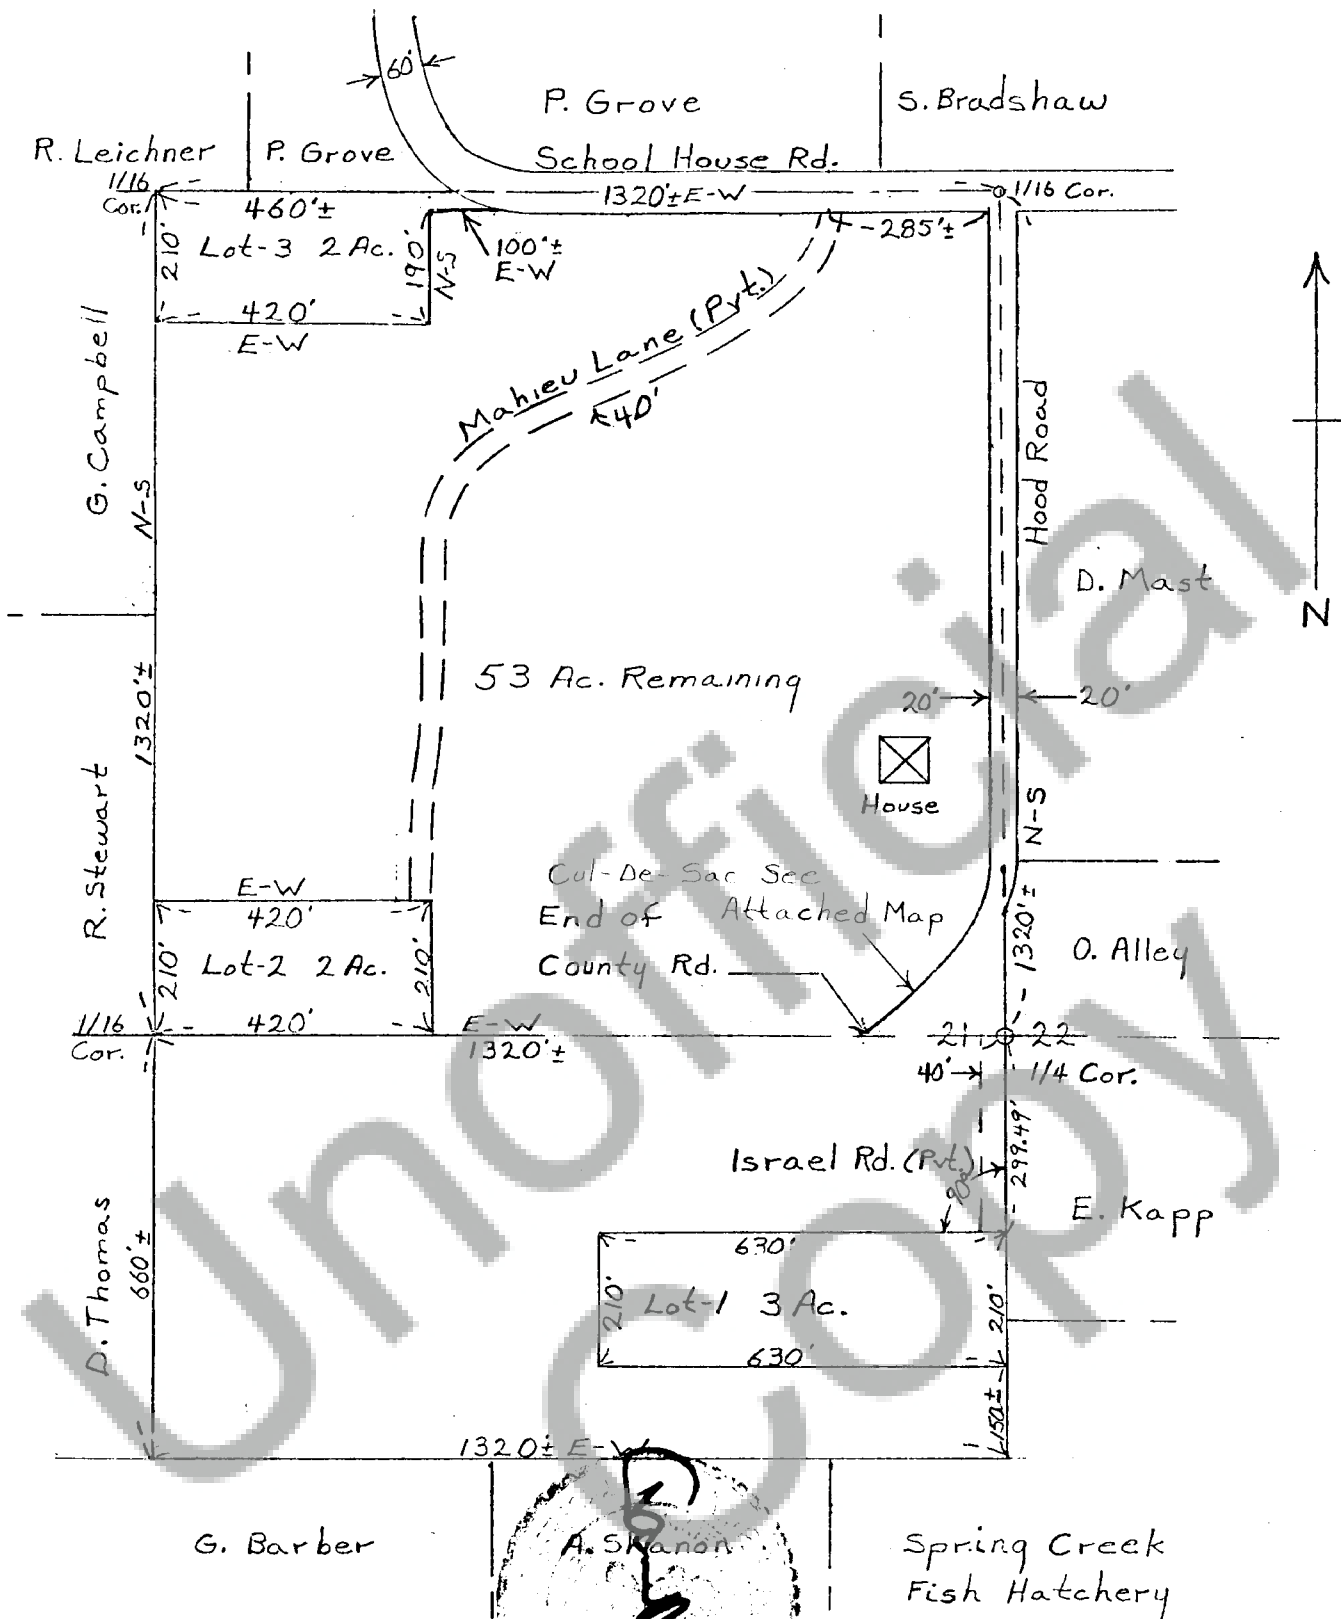

We owners of the above tract of land hereby declare and certify this Short Plat to be true and correct to the best of our abilities, and that this Short Subdivision has been made with our free consent and in accordance with our desires. Further, we dedicate all Roads as shown, not noted as private, and waive all claims for damages against any governmental agency arising from the construction and maintenance of said Roads.

Owner  
*Virginia Mahieu*

Owner

Notary Public  
*John H. Haggard*  
Date 12-28-77

This Short Plat has general review for sewage and water. Acceptable sub-surface sewage disposal sites have not been identified. Each lot will require separate review to determine acceptability for on-site sewage disposal. Adequacy of water supply is not guaranteed.

County Engineer  
*John Haggard, R.S.*  
Date 11/9/77

County Auditor  
*John Haggard*  
Date 12/1/77

County Treasurer  
*John Haggard*  
Date 12-22-77

County Planning Department  
*Robert L. Lee*  
Date 12-22-1977

STATE OF WASHINGTON )  
COUNTY OF SKAMANIA )  
I hereby certify that the within instrument of writing filed by *Virginia Mahieu* of *Skamania Co.* at *9:15 P.M.* of *Dec. 22* 19 *77* was recorded in Book *2* of *Short Plat* Page *28-A-B*

Recorder of Skamania County, Wash.  
*John Haggard*  
County Auditor