


SURVEY

IN
SECTION 35, T.3N., R.7E., W.M.
SKAMANIA COUNTY, WASHINGTON

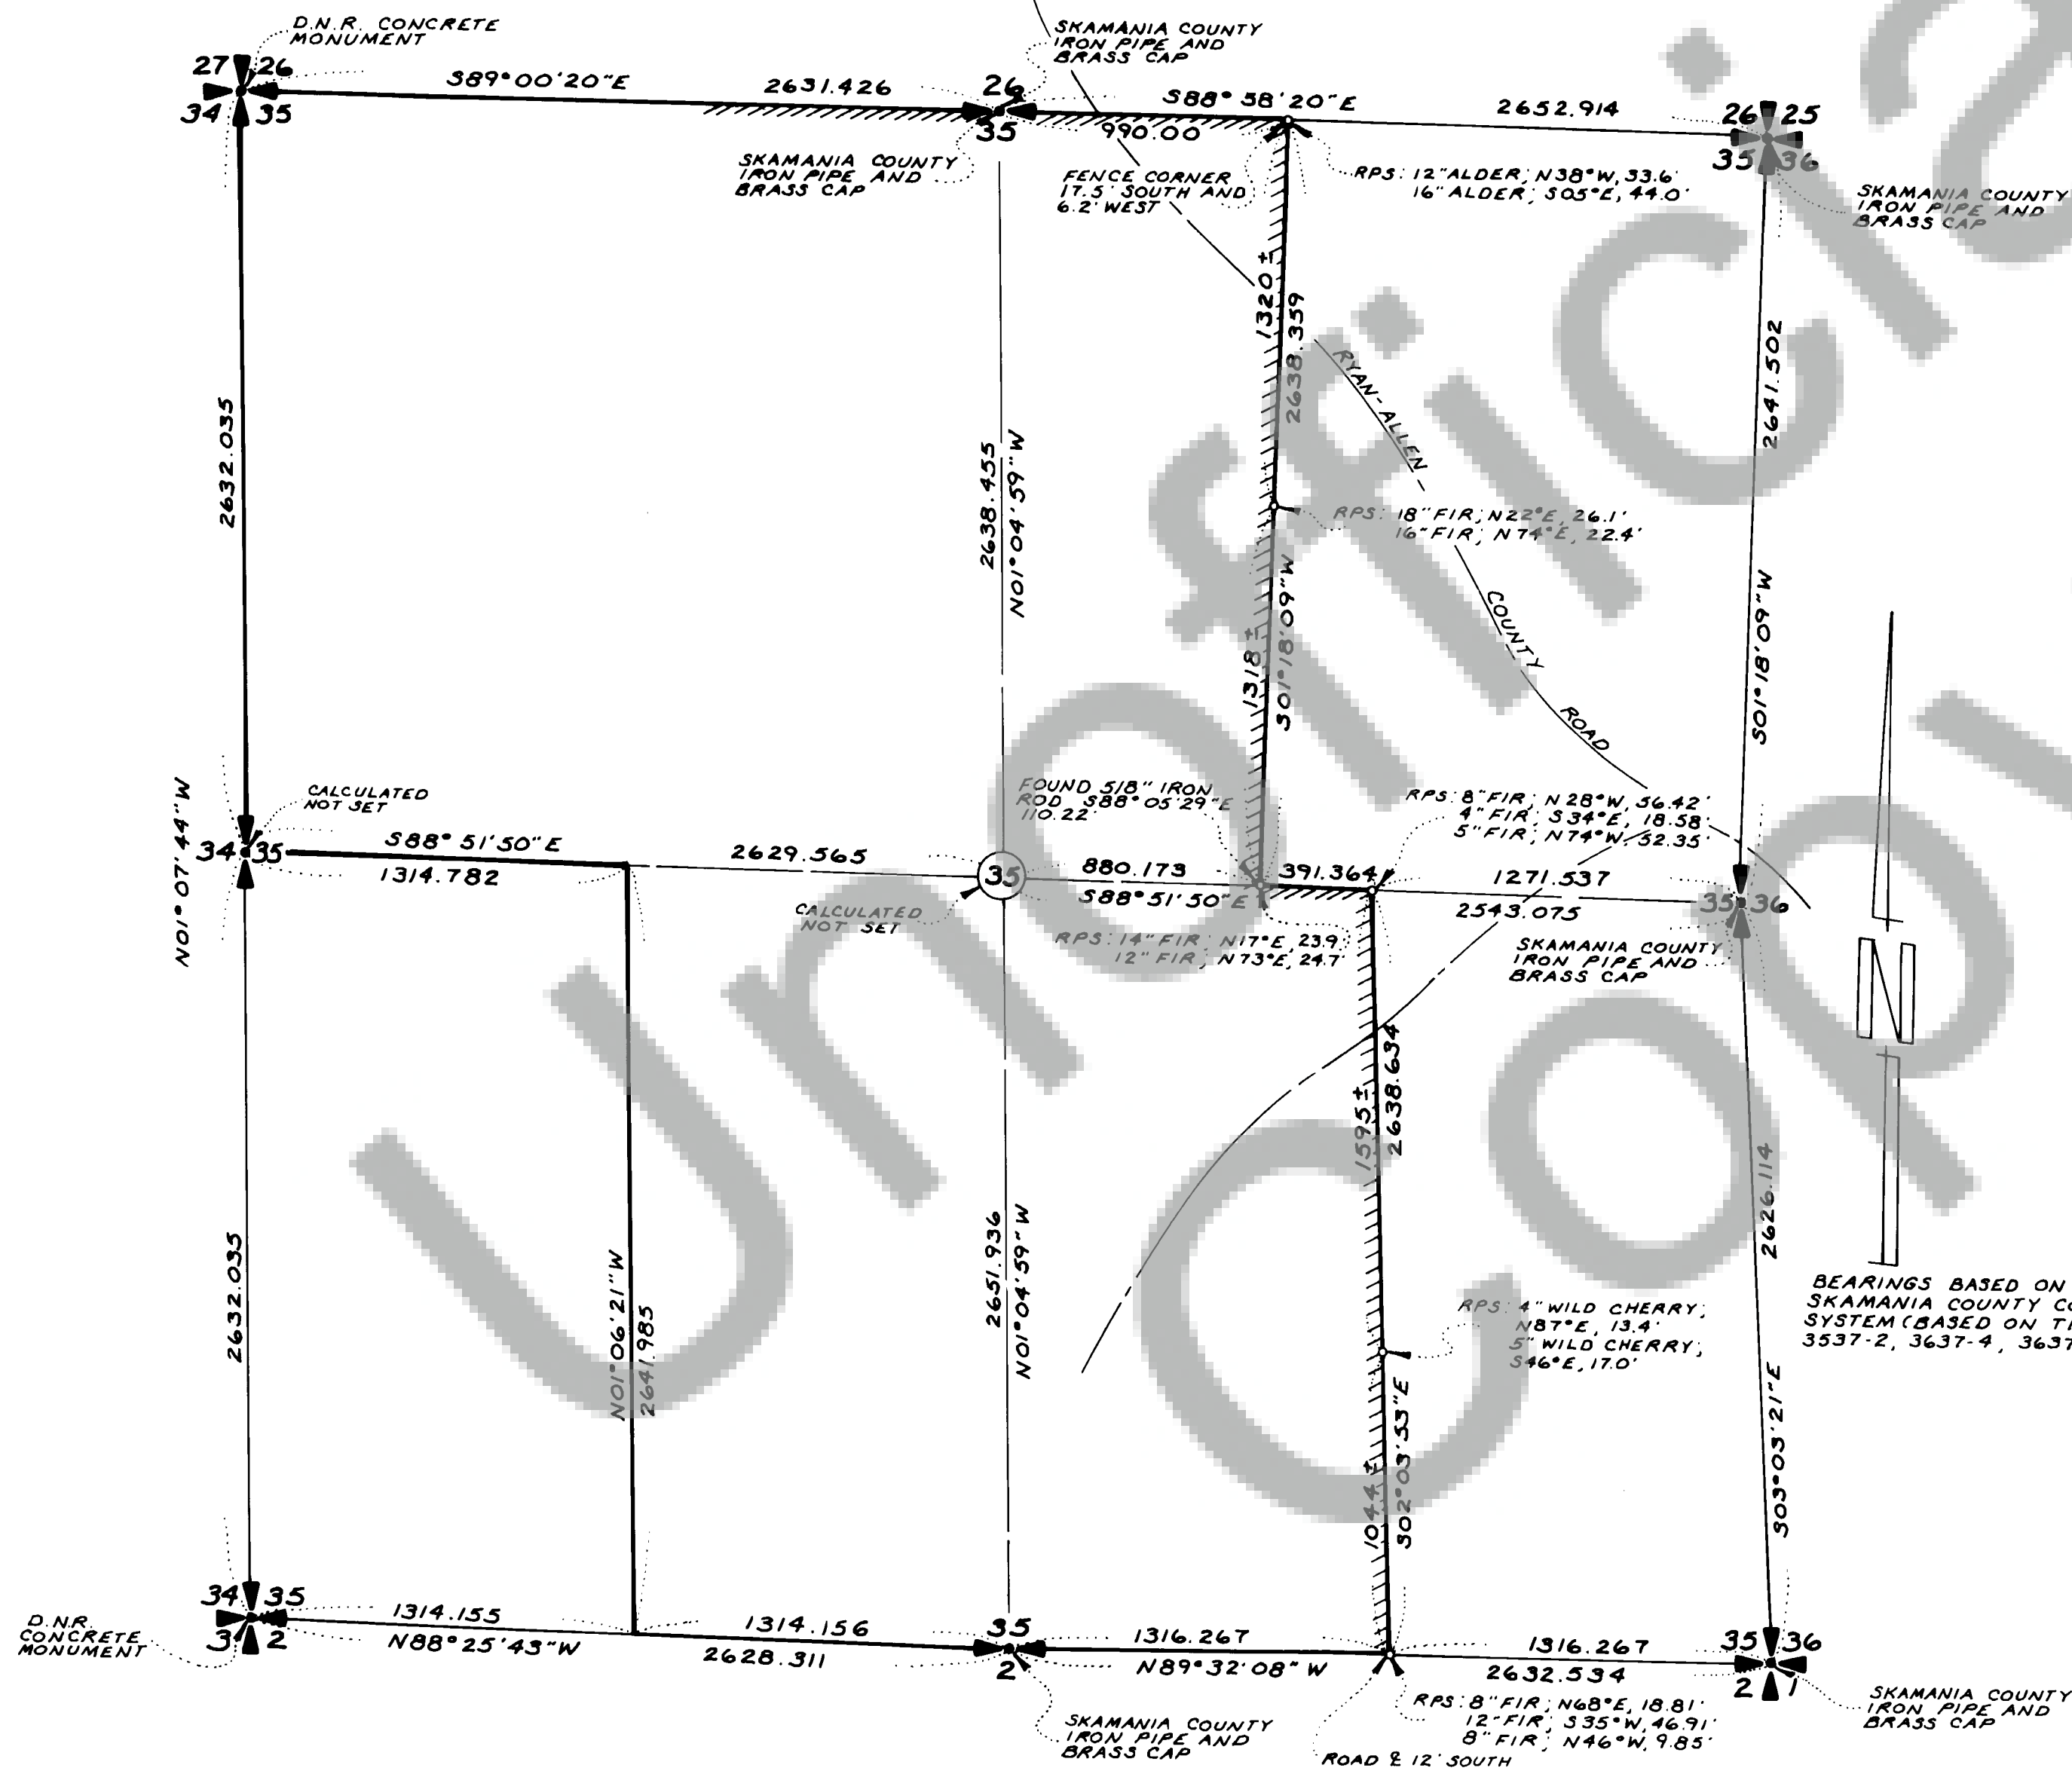

LEGAL DESCRIPTION:
WHEELER OSGOOD CO. TO HEGEWALD LUMBER AND LOGGING CO., INC.
VOLUME 33, PAGE 308
DATED: SEPT. 25, 1950
(AMBIGUITY OVER "WEST 60 ACRES" RESOLVED BY
REFERENCE TO CORRECTION DEED "GROPPER TO
POWERS", VOLUME 1, PAGE 474, FEBRUARY 28, 1906.)


o INDICATES 1/2" IRON ROD WITH PLASTIC CAP SET
// DENOTES PROPERTY LINE BLAZED AND PAINTED

SURVEYOR'S CERTIFICATE

This map correctly represents a survey made by me or under my direction in conformance with the requirements of the Survey Recording Act at the request of
WIND RIVER LOGGING COMPANY
in APRIL, 1978

(Signed & Sealed) William F. Hagedorn
Registered Land Surveyor

Certificate No. 9579

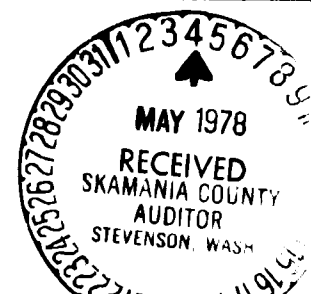

AUDITOR'S CERTIFICATE

Filed for record this 4th day of May, 1978
at 1:00 P.M. in book 1 of surveys at page 146 at the request
of Hagedorn, Inc.

(Signed) W. F. Hagedorn by W. F. Hagedorn, Dep.
Deputy County Auditor

Scale: 1" = 500'
Date: 4-12-78
Job No. 78-85
Calc. By C.E.W.
Drawn By R.J.P.
Checked By B.C.M.
Sheet 1 of 1

HAGEDORN, INC.

1817 Main St. Vancouver, Wash.

Ph. (206) 696-4428

LAND SURVEYORS

Subdivisions, Boundaries, Control, Topography,
Construction Surveys, & Road Layout

NOTE: BPA R/W'S NOT SHOWN (THEY DO CROSS THIS PROPERTY)