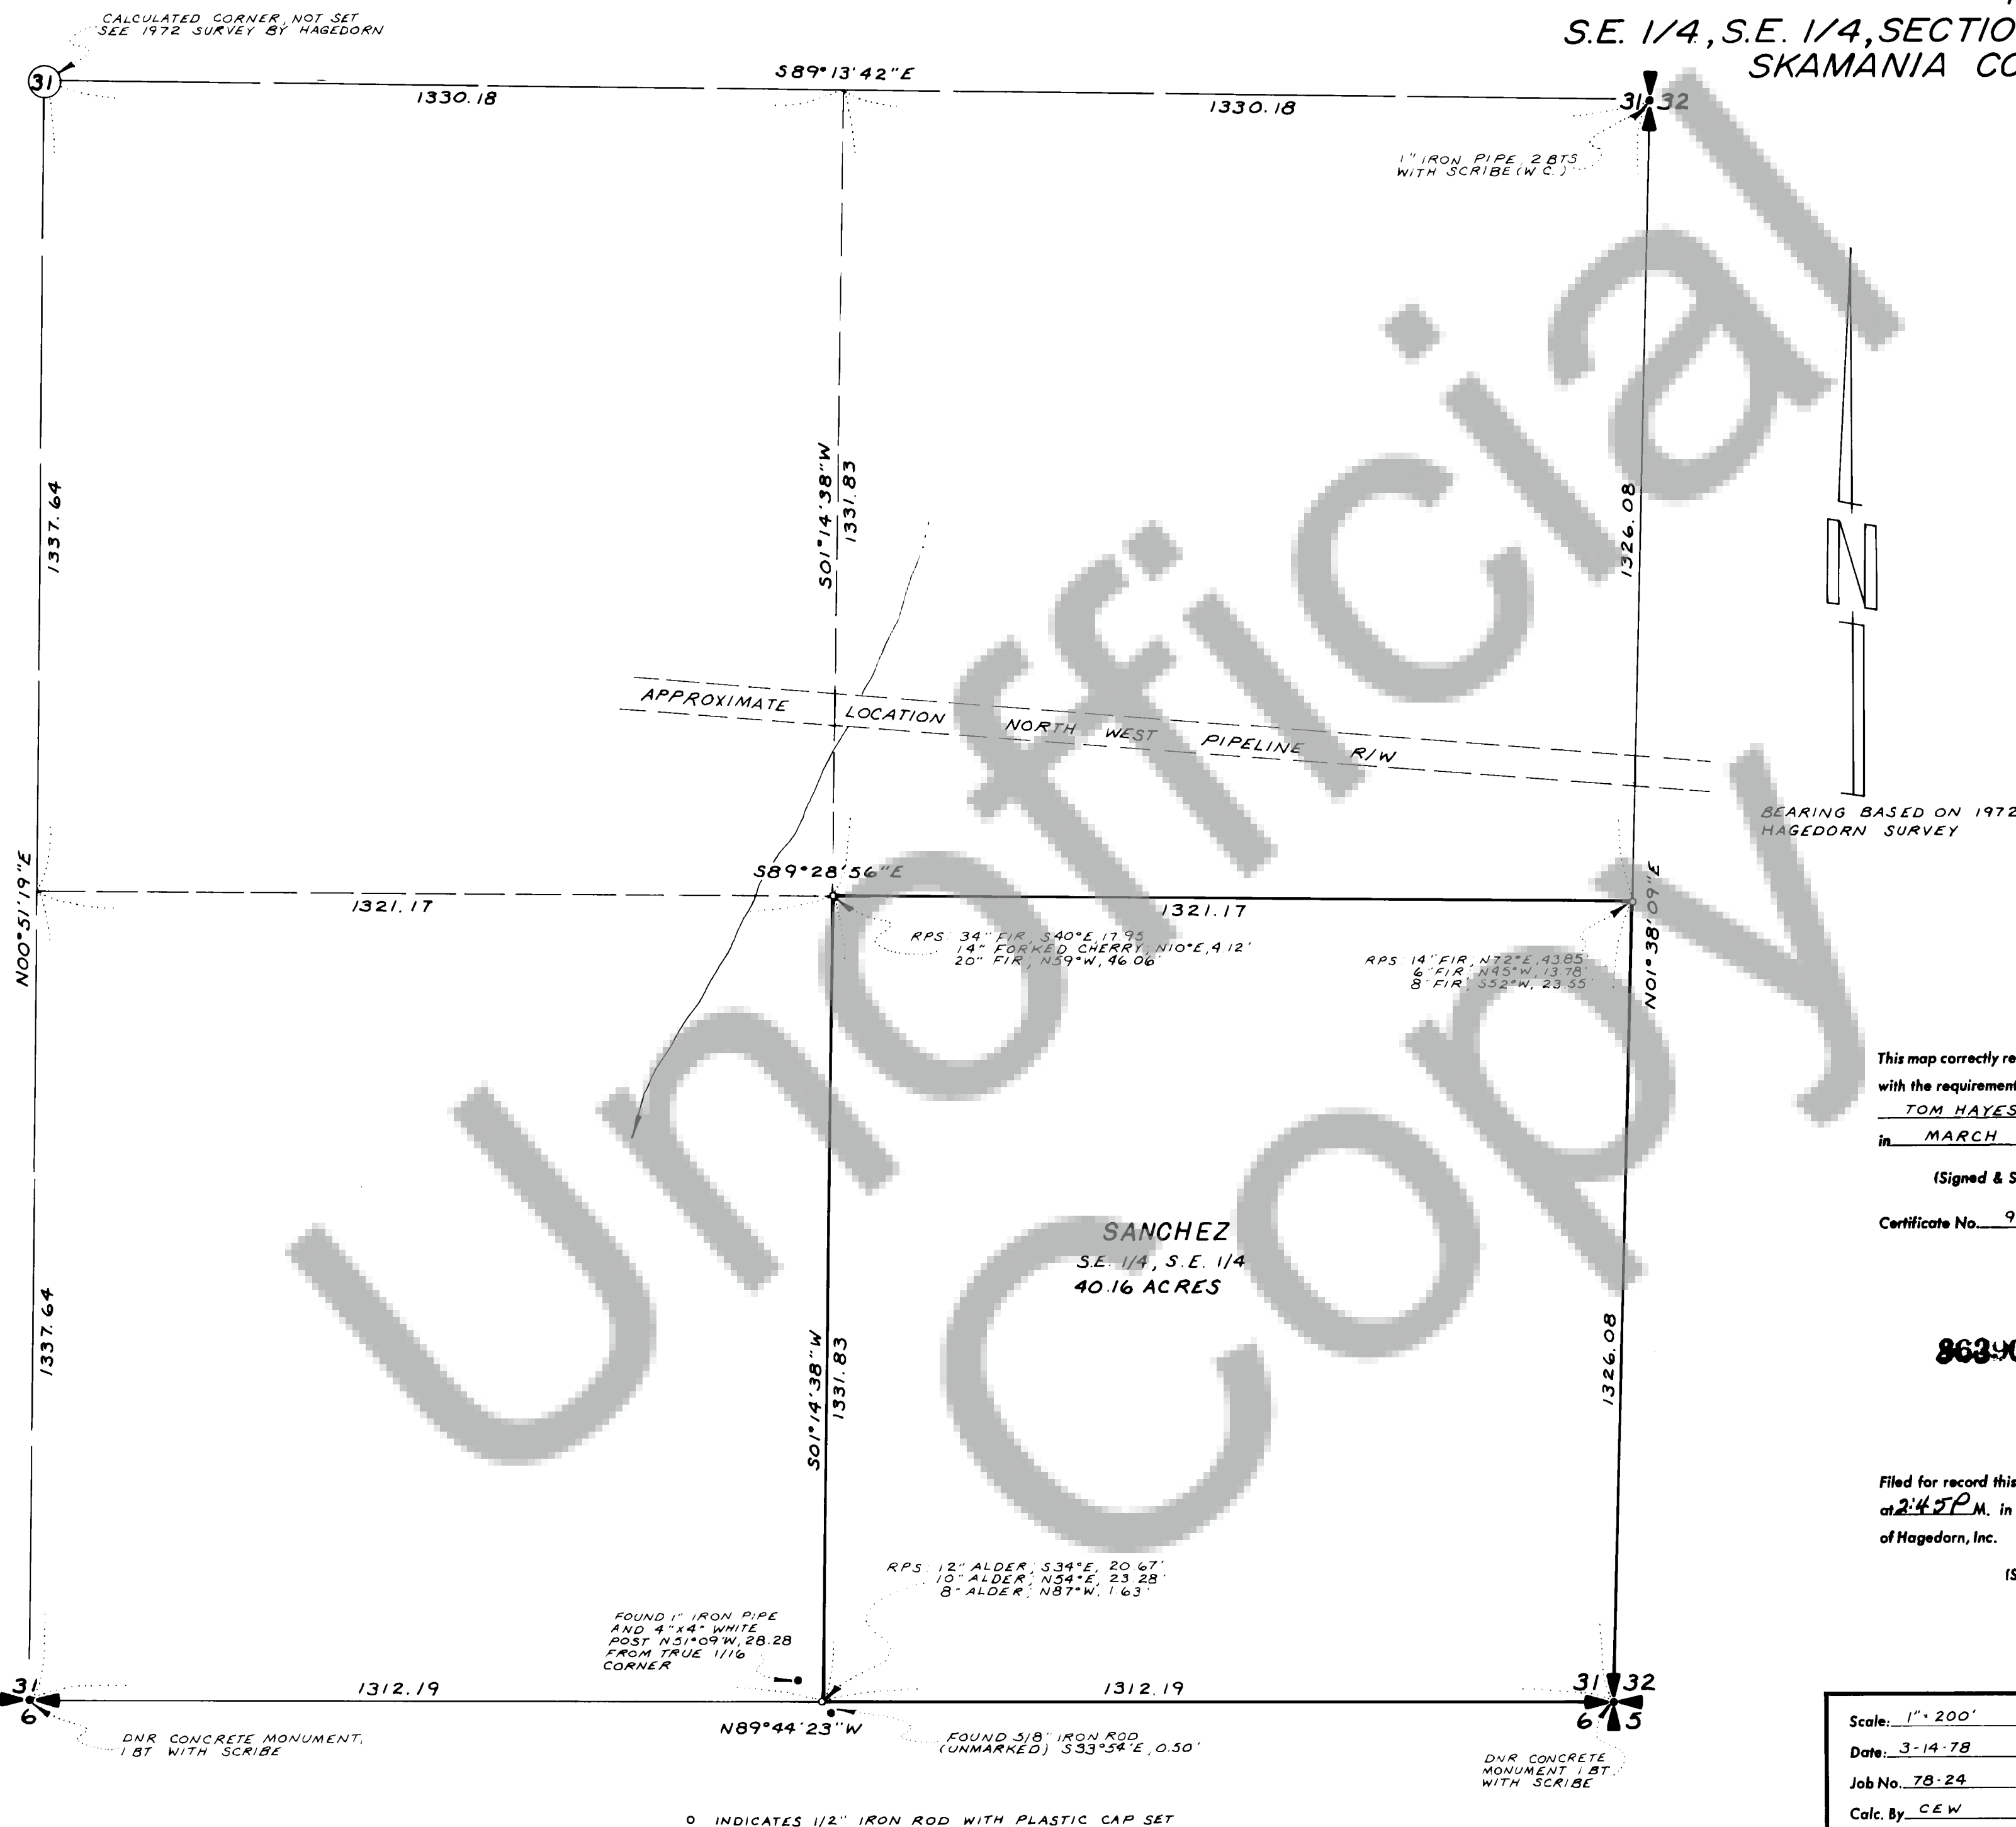


SURVEY

IN

S.E. 1/4, S.E. 1/4, SECTION 31, T.2N., R.6E., W.M.
SKAMANIA COUNTY, WASHINGTON

SURVEYOR'S CERTIFICATE

This map correctly represents a survey made by me or under my direction in conformance
with the requirements of the Survey Recording Act at the request of


TOM HAYES & DAVID SANCHEZ

in MARCH, 1978

(Signed & Sealed) William F. Hagedorn
Registered Land Surveyor

Certificate No. 9579

86390

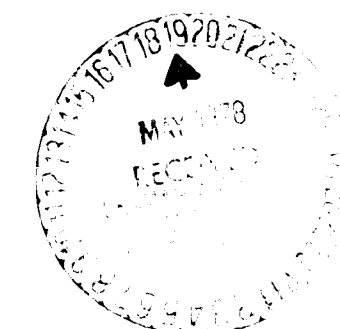

AUDITOR'S CERTIFICATE

Filed for record this 19th day of May, 1978
at 2:45 P.M. in book 1 of surveys at page 147 at the request
of Hagedorn, Inc.

(Signed) W. Wachter
Deputy County Auditor

Scale: 1" = 200'
Date: 3-14-78
Job No. 78-24
Calc. By CEW
Drawn By RJP
Checked By B.C.M.
Sheet 1 of 1

HAGEDORN, INC.

1817 Main St. Vancouver, Wash.
Ph. (206) 696-4428

LAND SURVEYORS

Subdivisions, Boundaries, Control, Topography,
Construction Surveys, & Road Layout