
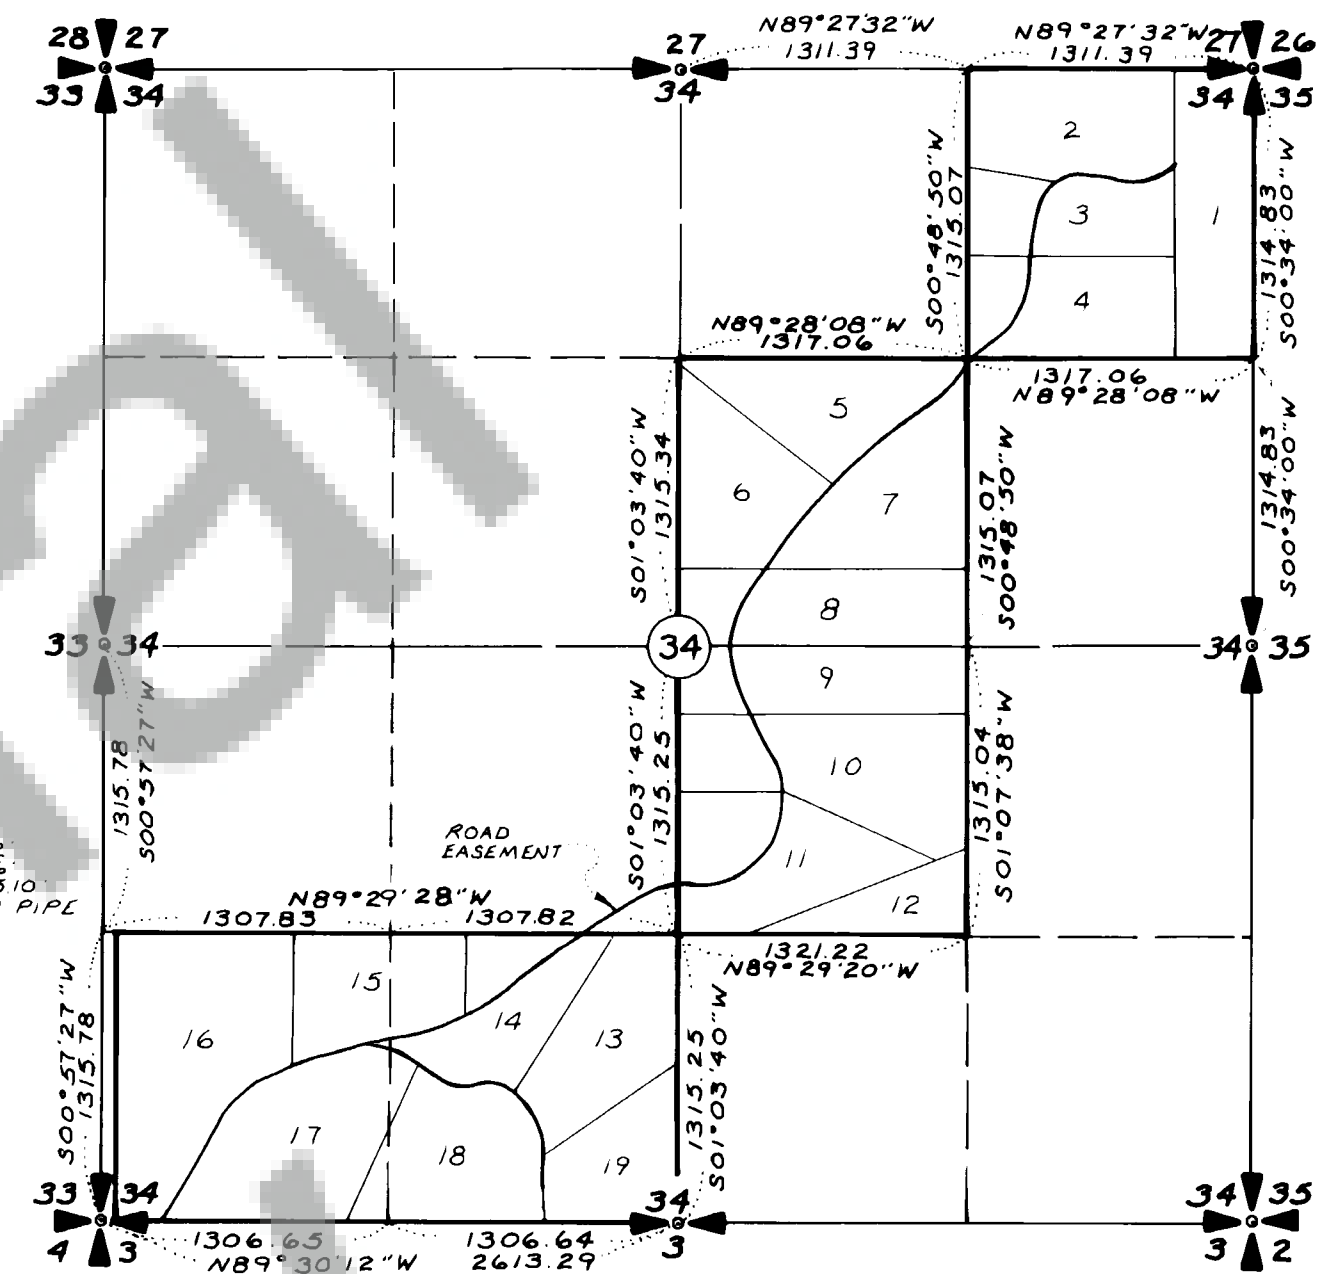


SET IN MOUND OF
STONE
RPS: FIR STUMP; N37°E
7.90'
24" MAPLE; S51°W,
27.98'
8" ALDER; N64°W,
38.05'

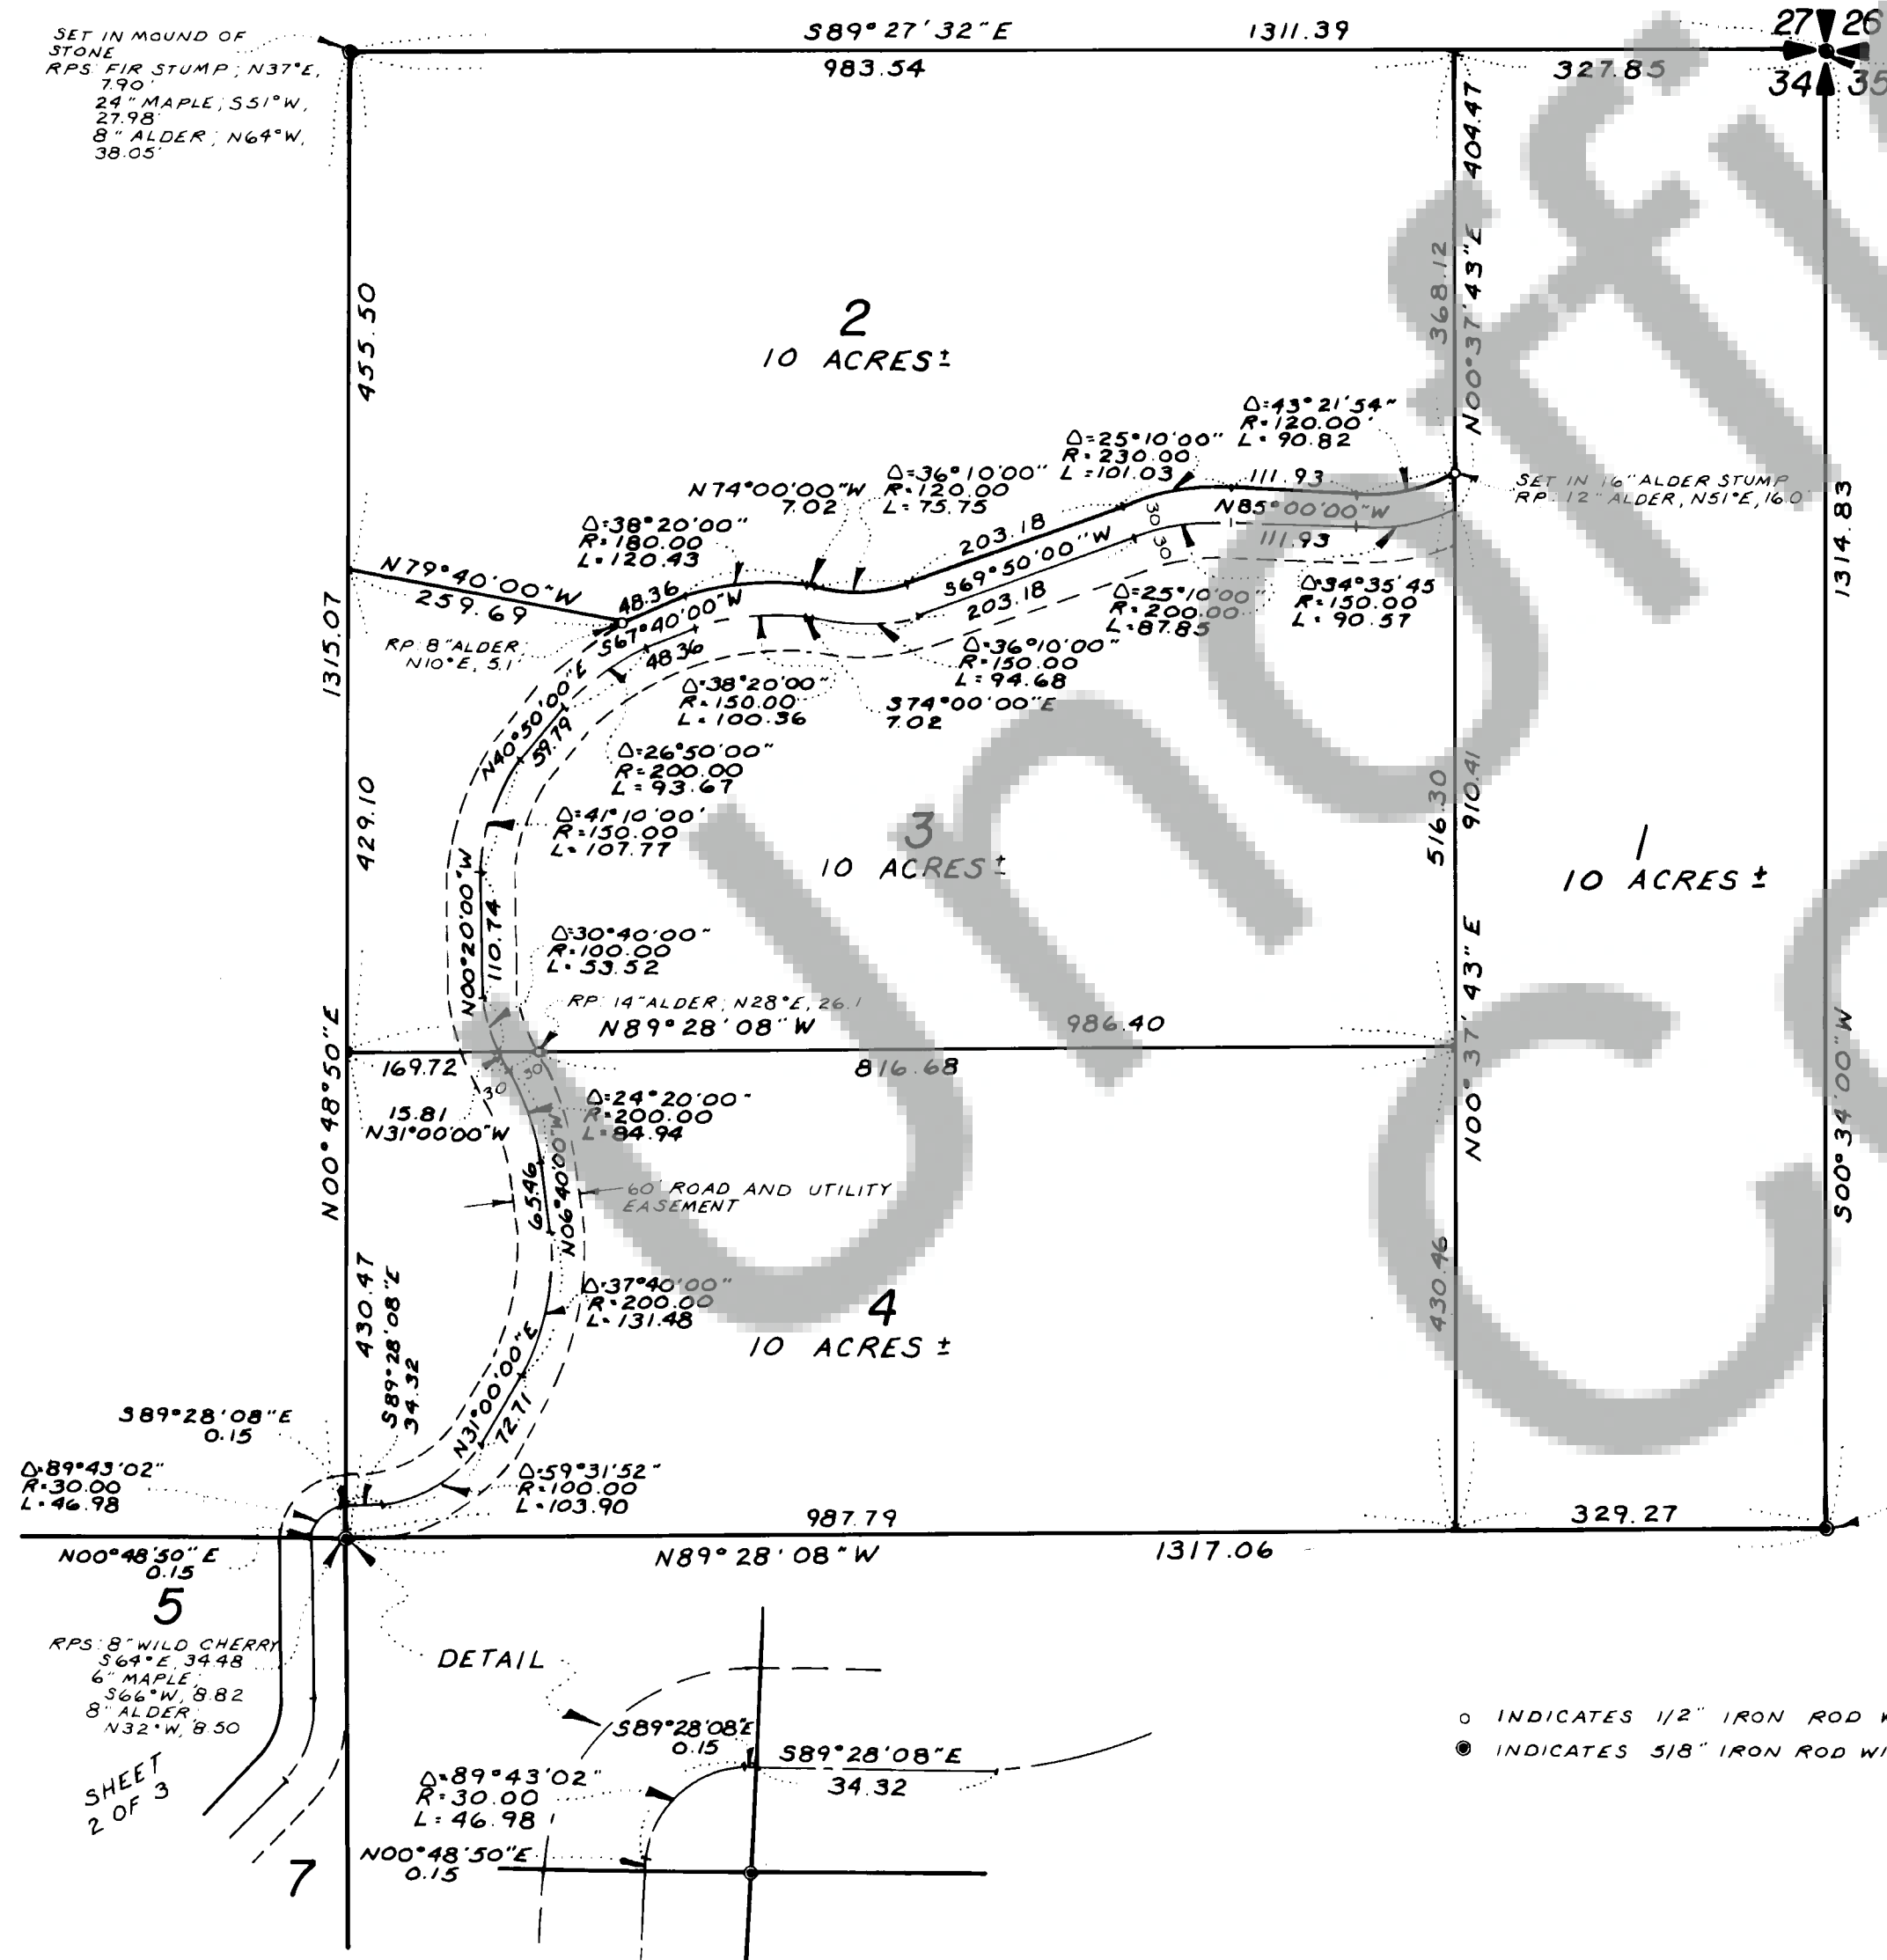

HAGEDORN, INC.
817 Main St. Vancouver, Wash.
Ph.(206) 696-4428
LAND SURVEYORS
Subdivisions, Boundaries, Control, Topography,
Construction Surveys, & Road Layout

[illegible]

HAGEDORN, INC.
1817 Main St. Vancouver, Wash.
Ph. (206) 696-4428

LAND SURVEYORS
Subdivisions, Boundaries, Control, Topography,
Construction Surveys, & Road layout

Scale: 1" = 150'
Date: 3-15-78
Job No. 78-39
Calc. By C.E.W.
Drawn By R.V.P.
Checked By B.C.M.
Sheet 2 of 3

SECTION 34, T. 2 N., R. 5 E., W. M.
SKAMANIA COUNTY, WASHINGTON

