
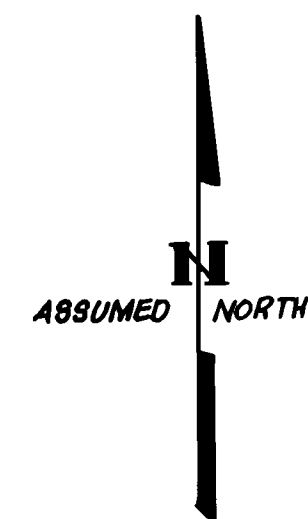


86521

BOOK 1 PAGE 151

SURVEY OF
A PORTION OF
N. E. 1/4, SEC. 18
T7N, R6E, W.M.

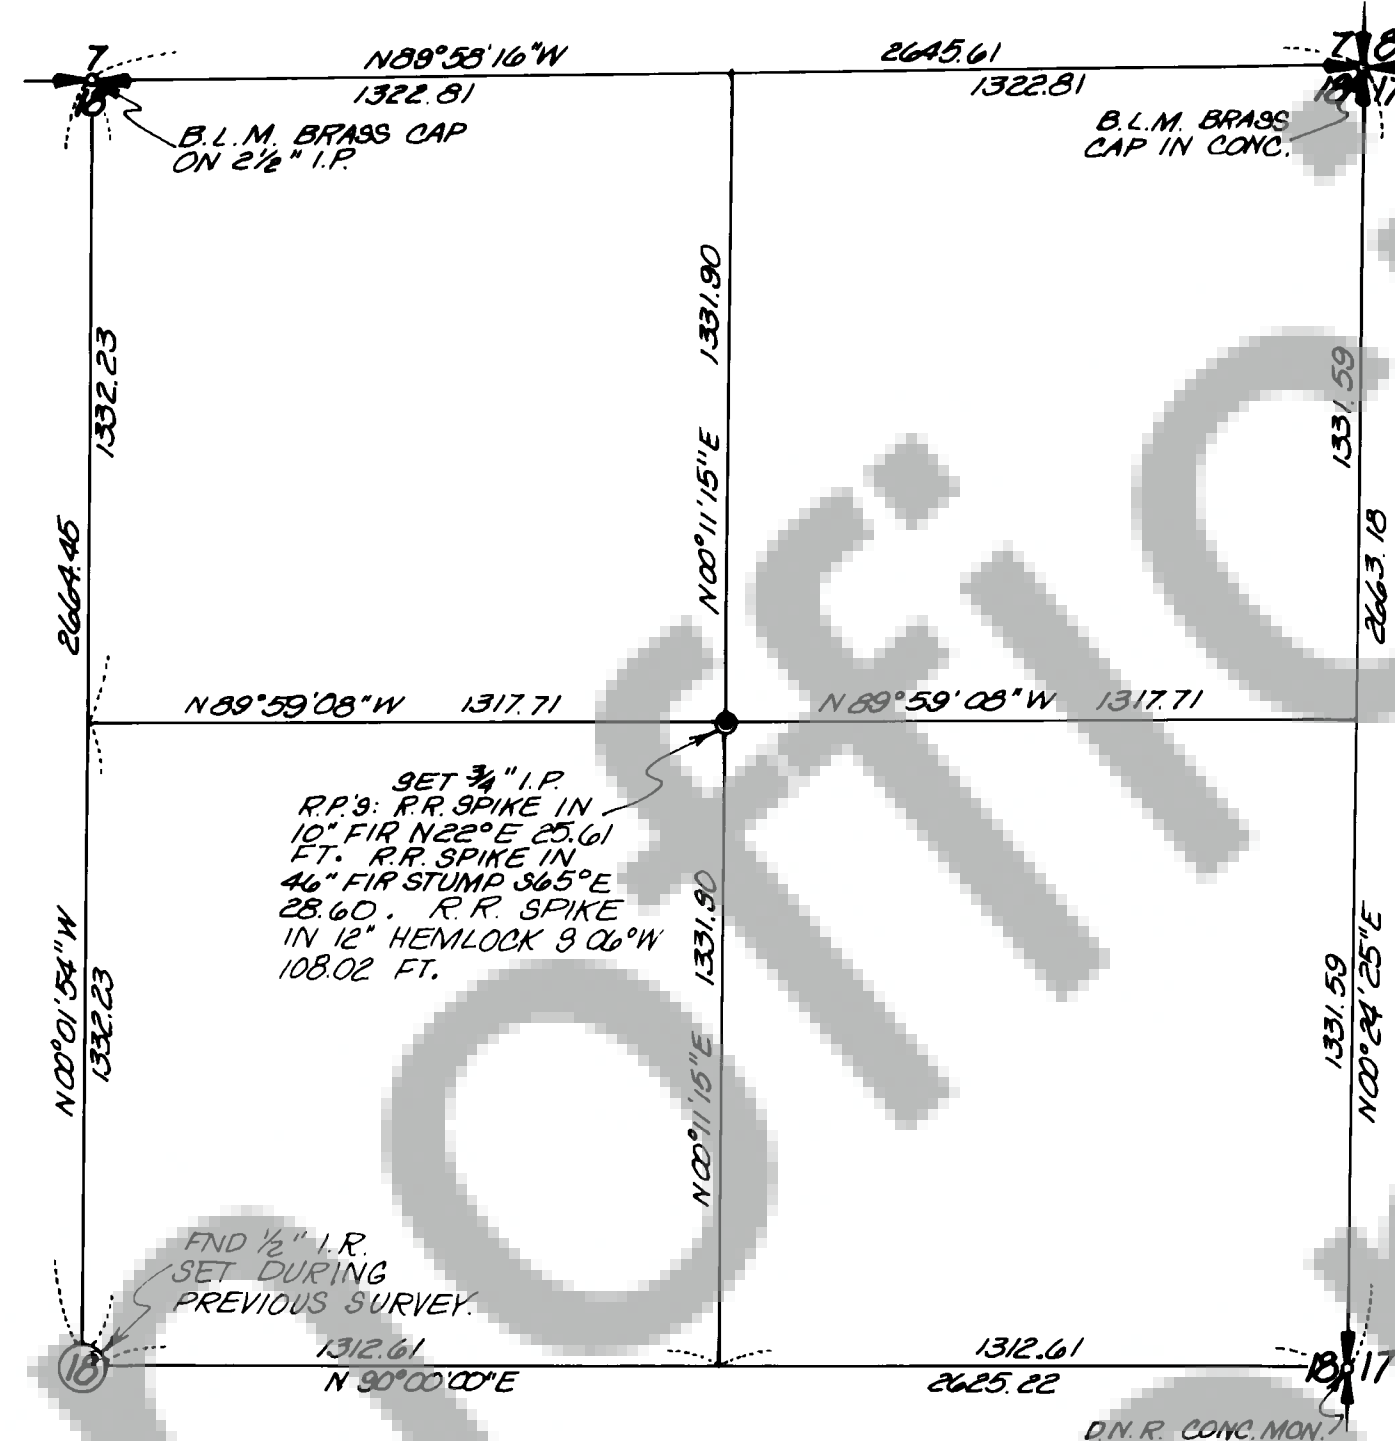

SURVEY REFERENCE:
SEE ALSO SURVEY DONE BY OLSON
ENGINEERING FOR MARBLE MOUNTAIN
RETREAT IN OCTOBER, 1976

SURVEYOR'S CERTIFICATE

This map correctly represents a survey made by me or under my direction in conform-
ance with the requirements of the Survey Recording Act at the request of
BURLINGTON NORTHERN
in APRIL 1978

Jerry C. Olson
Jerry C. Olson - 9025

86521

AUDITOR'S CERTIFICATE

Filed for record this 6 day of June 1978 at 1:30 P.M.
in Book 1 of SURVEYS at page 151 at the request of
JERRY C. OLSON

AP Todd
Deputy County Auditor

	OLSON ENGINEERING	Scale <u>1"=400'</u> Date <u>4/78</u>
	112 E. 13 ST., VANCOUVER, WASH.	Job No. <u>1843</u> Calc. By <u>JCL</u>
	PH. (206) - 695-1385	Drawn By <u>JCL</u>
	1 KANAKA CR. RD., STEVENSON, WASH.	Checked By <u> </u>
	PH. (509) - 427-8411	Sheet <u>1</u> of <u>1</u>