




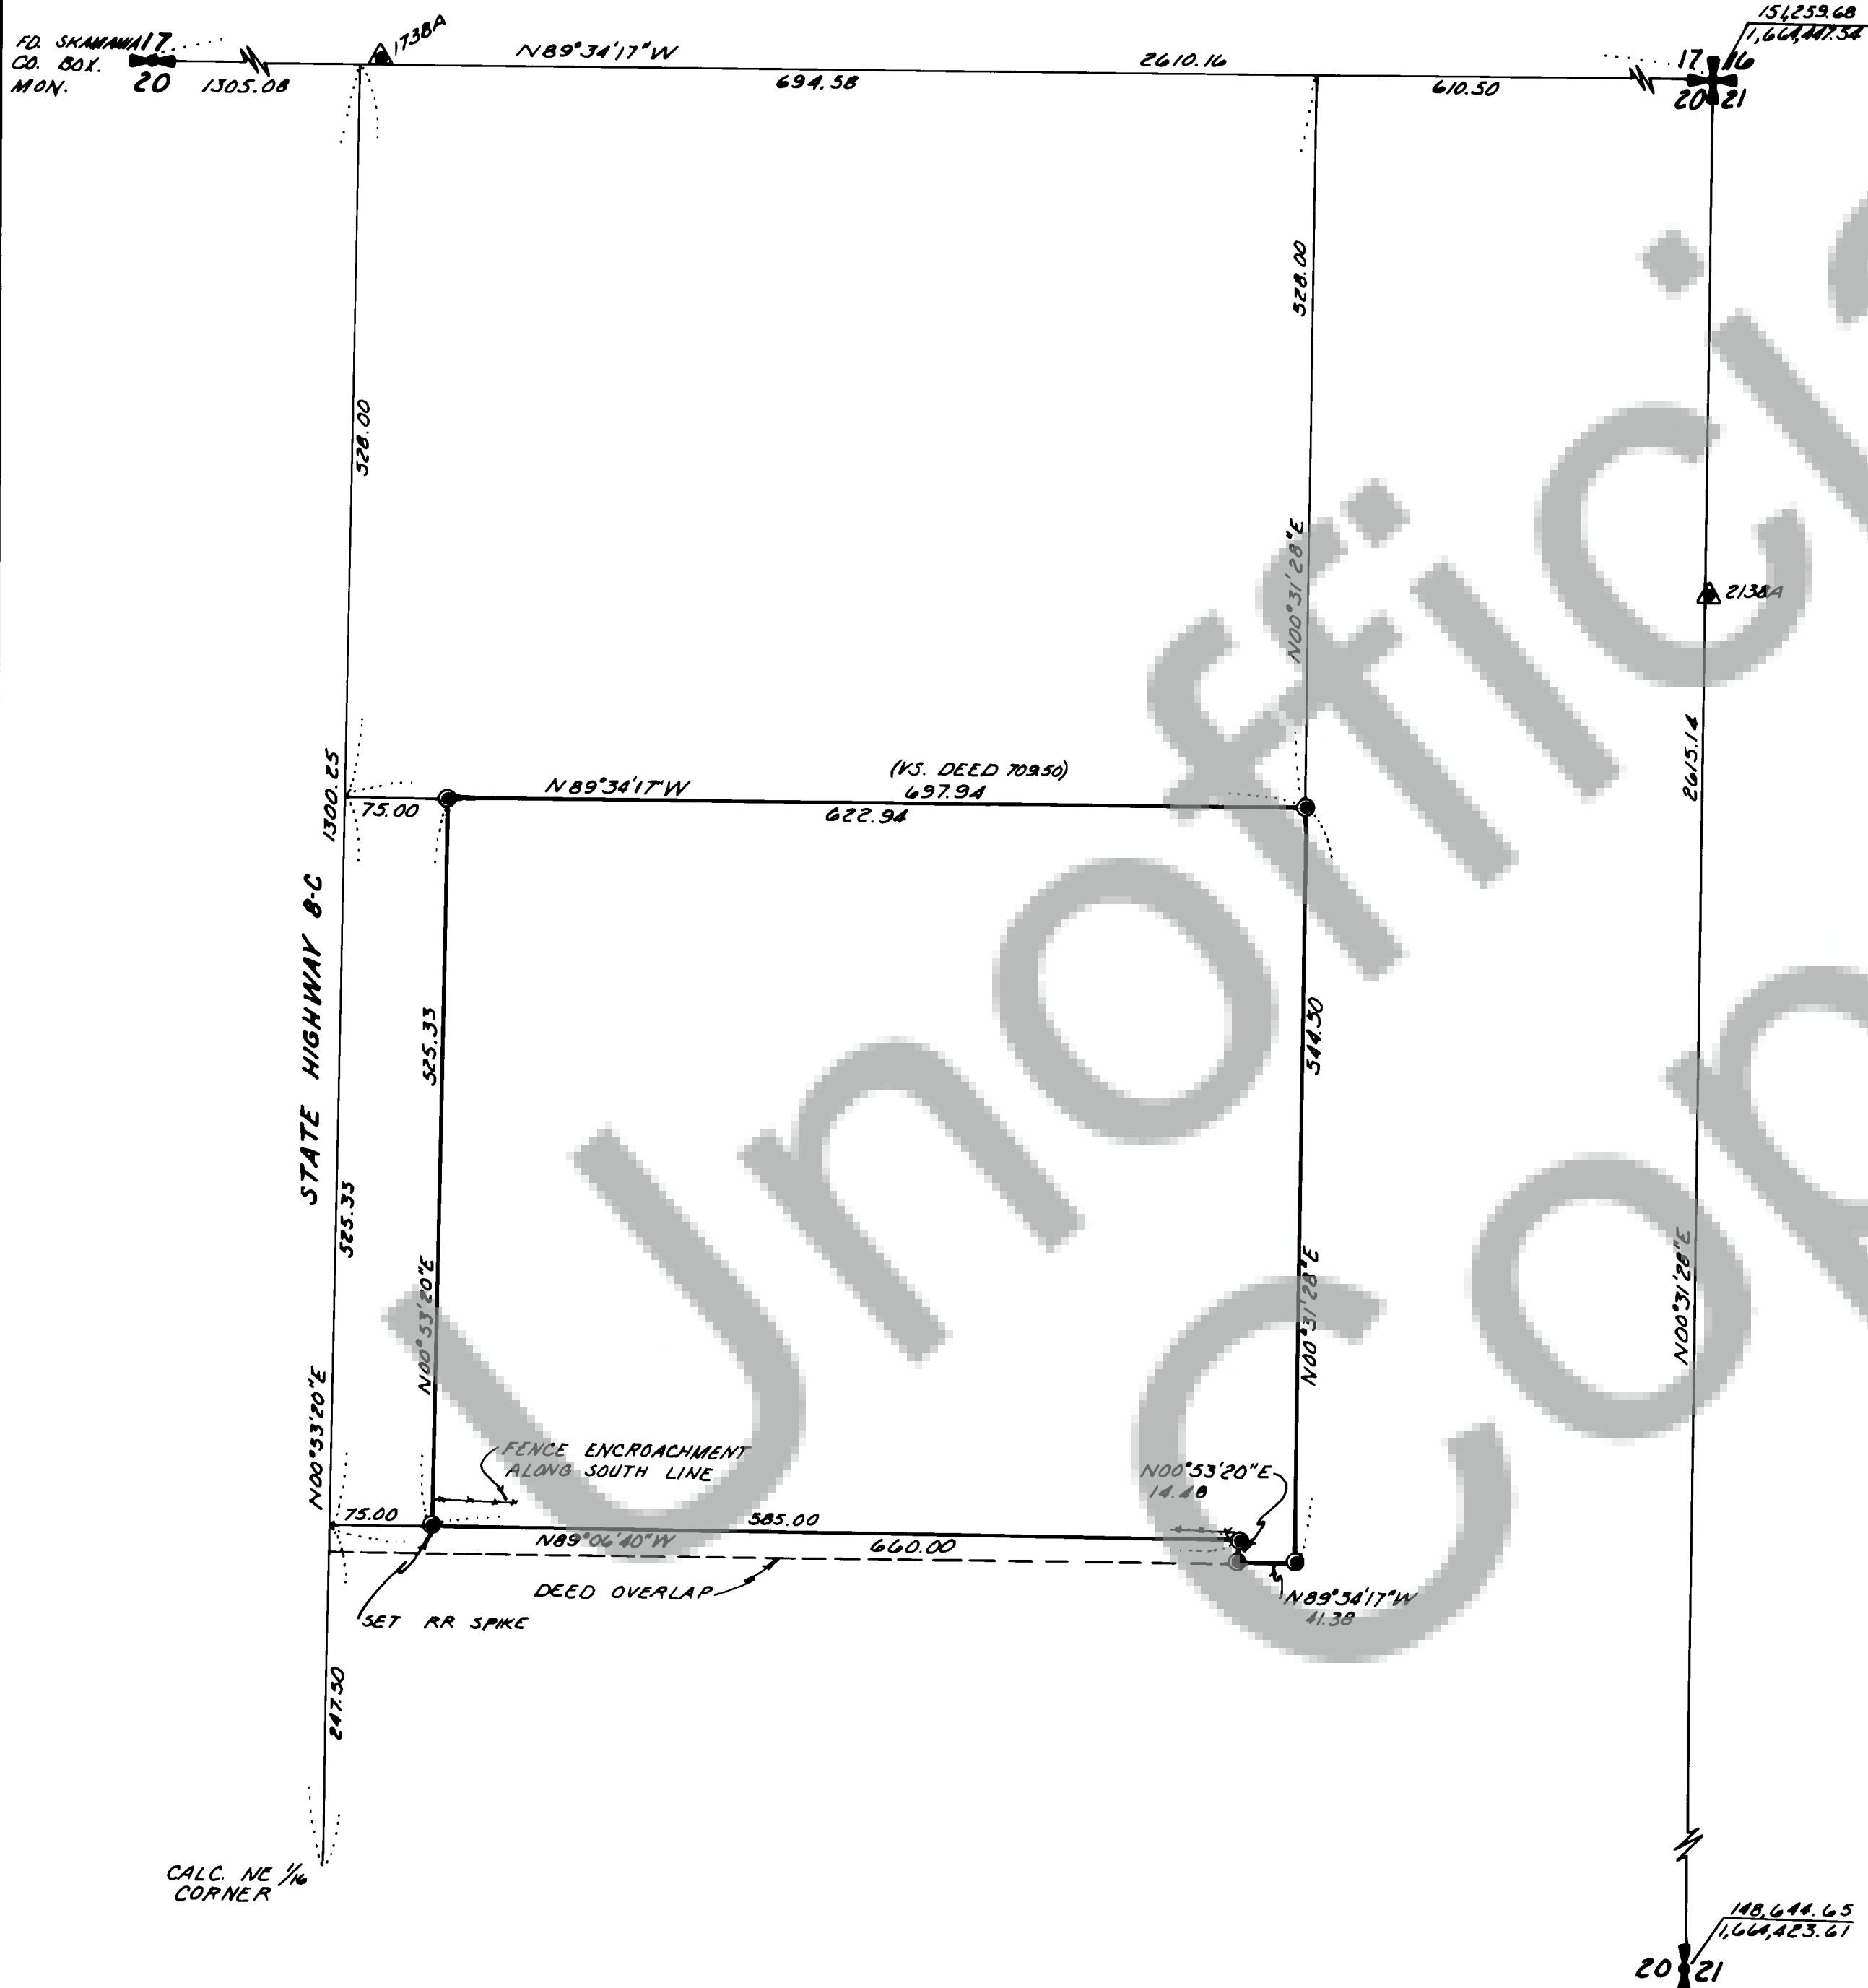

SURVEY OF
A PORTION OF
NE 1/4, NE 1/4, SEC. 20
T3N, R8E, W.M.
● SET 1/2" IRON ROD WITH PLASTIC CAP

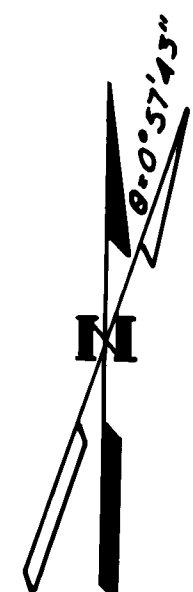

SURVEY REFERENCE:
SKAMANIA COUNTY CONTROL PROJECT CRP#74-26

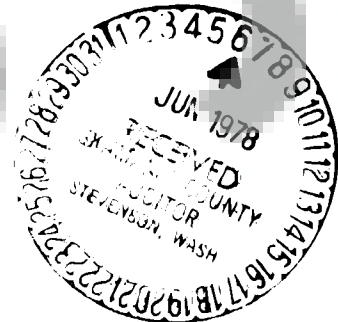

SURVEYOR'S CERTIFICATE

This map correctly represents a survey made by me or under my direction in conformance with the requirements of the Survey Recording Act at the request of
JOHN SMITH
in APRIL 1978

86528

Jerry C. Olson
Jerry C. Olson - 9025

AUDITOR'S CERTIFICATE

Filed for record this 6 day of June 1978 at 1:30 P.M.
in Book 1 of SURVEYS at page 155 at the request of
JERRY C. OLSON

HP Todd
Deputy County Auditor

	OLSON ENGINEERING	Scale <u>1"=100'</u> Date <u>4/78</u>
	112 E. 13 ST., VANCOUVER, WASH.	Job No. <u>2058</u> Calc. By <u>JGL</u>
	PH. (206) - 695-1385	Drawn By <u>GAB</u>
	1 KANAKA CR. RD., STEVENSON, WASH.	Checked By <u> </u>
	PH. (509) - 427-8411	Sheet <u>1</u> of <u>1</u>