


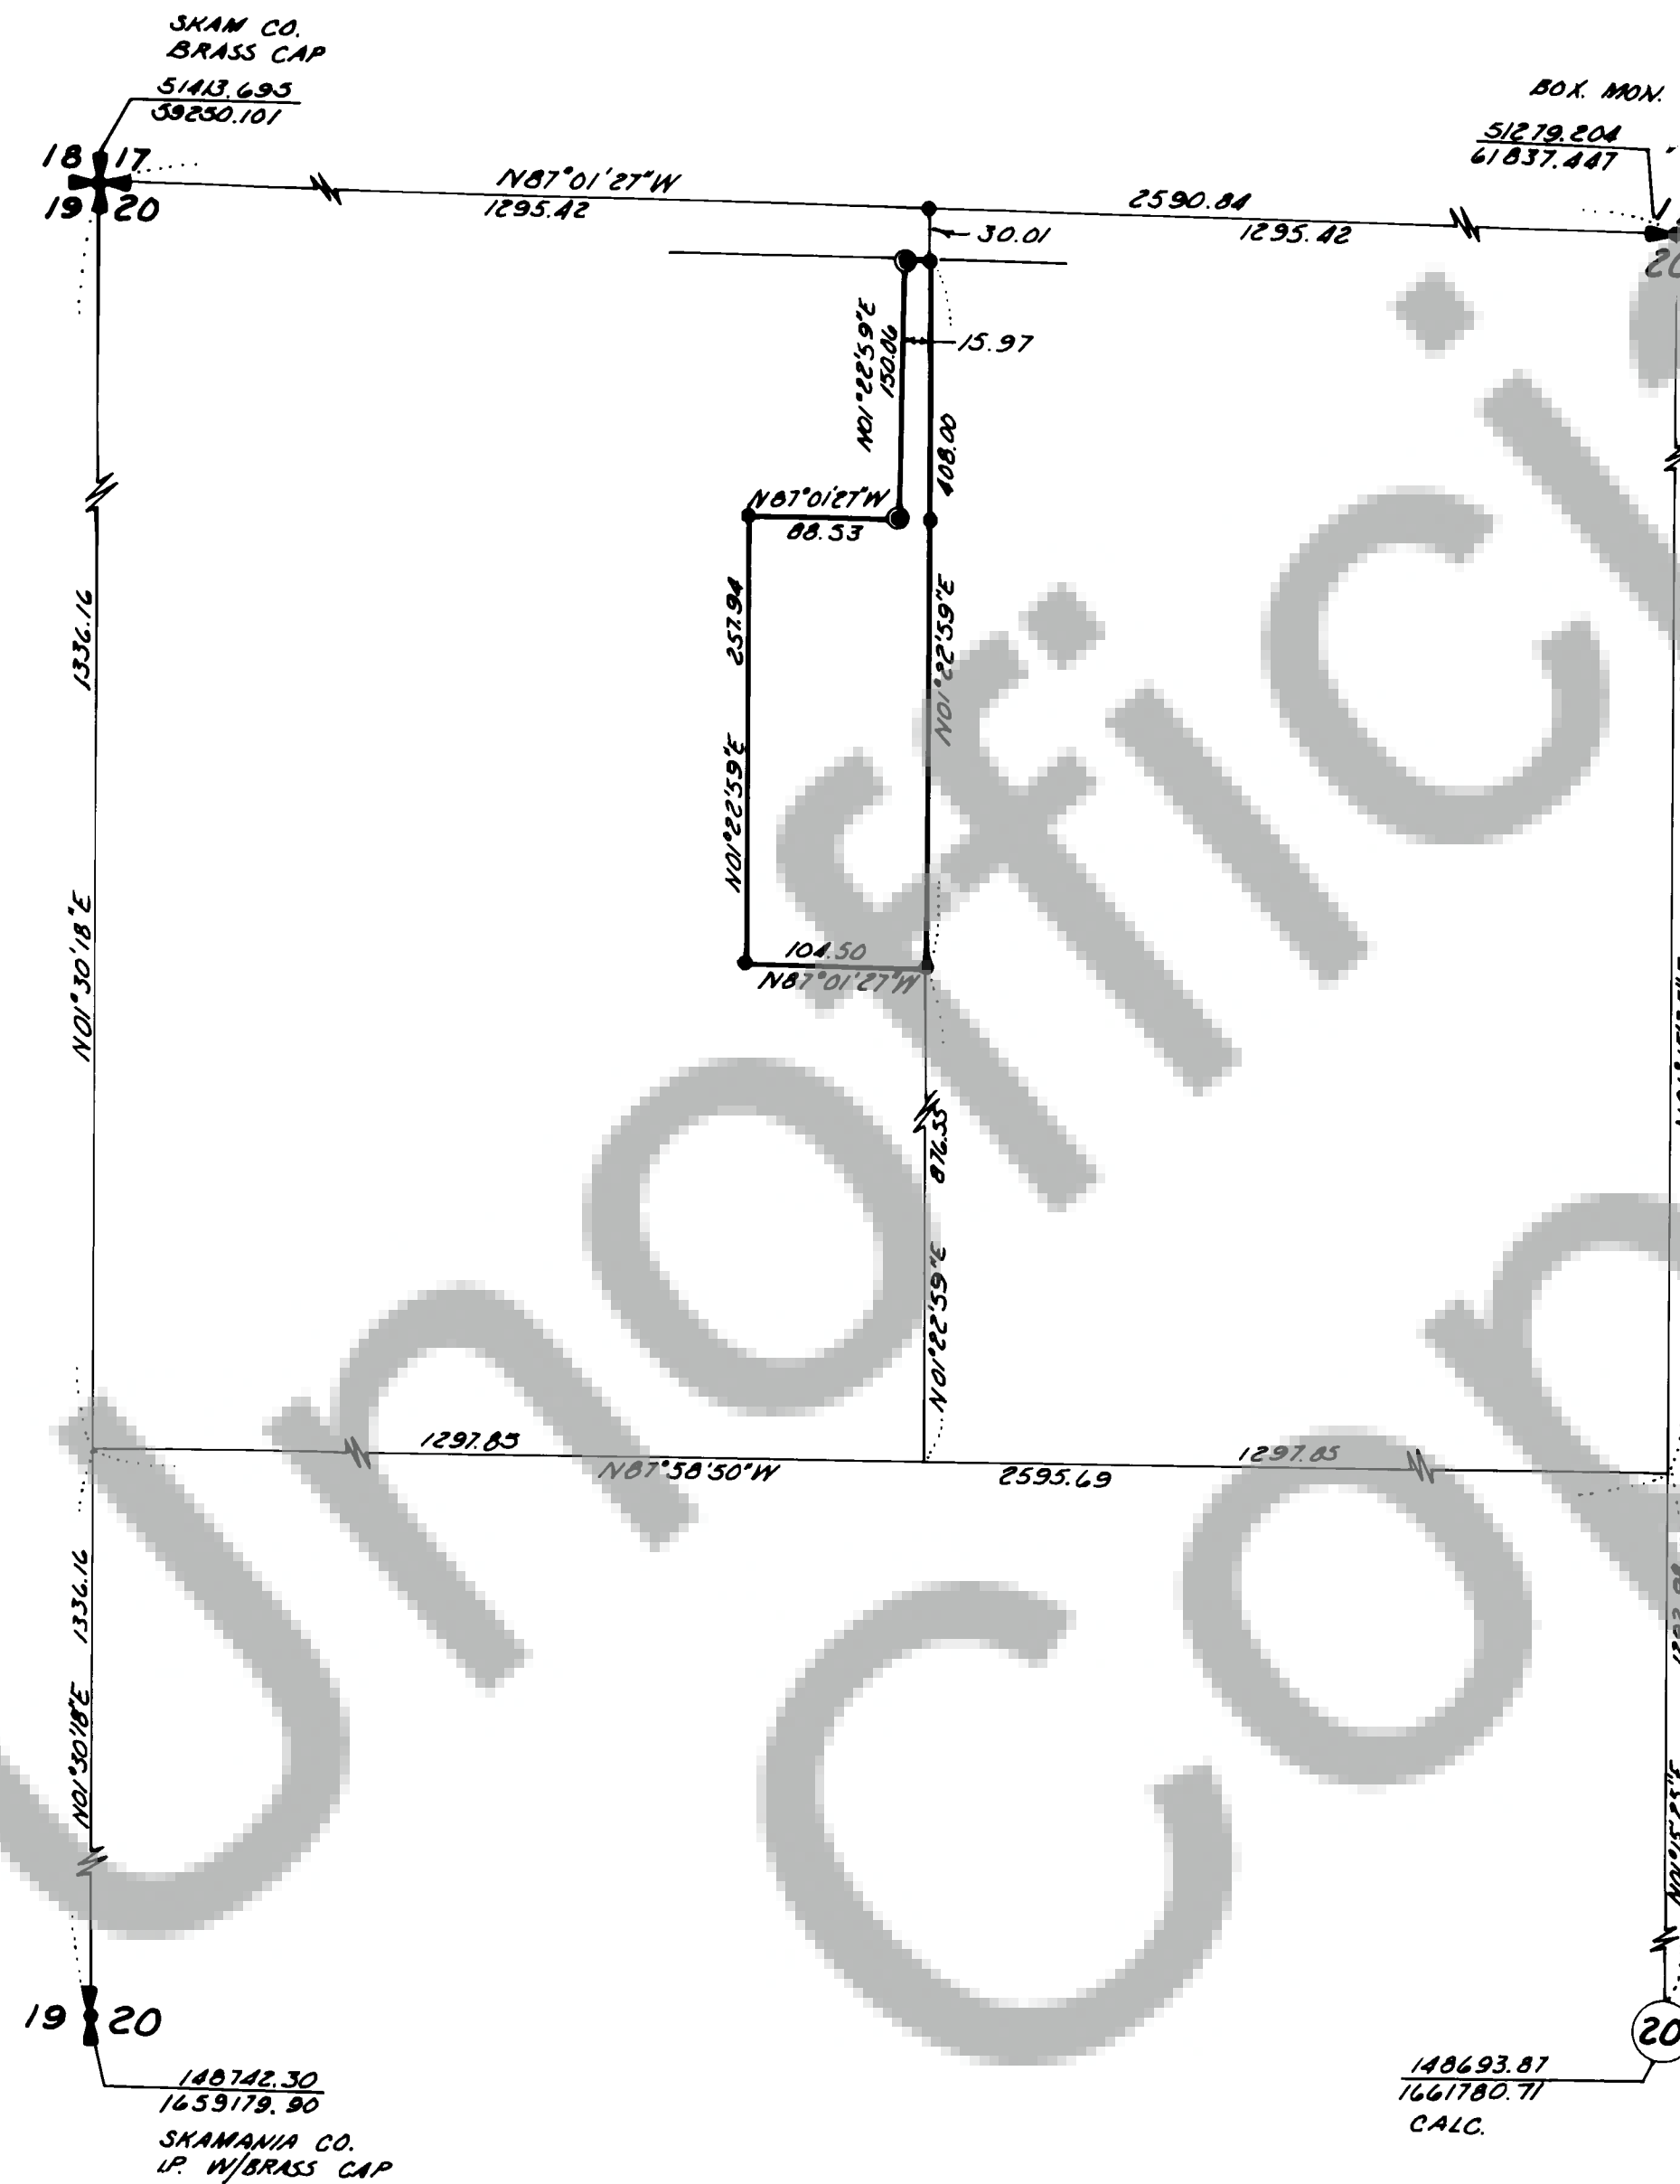

SURVEY OF  
A PORTION OF  
**NW 1/4, SEC. 20,  
T3N, R8E, W.M.**

- SET 1/2" IRON ROD WITH PLASTIC CAP
- FOUND 1/2" IRON ROD SET DURING PREVIOUS SURVEY



SURVEY REFERENCES:  
FOR SUBDIVISION OF SECTION SEE  
OLSON ENG. SURVEY, SEC. 20, T3N,  
R8E CPR #74-26  
SURVEY BY OLSON ENG. FOR  
HELENE SMITH, IN MAY 1975,  
RECORDED IN BOOK



#### SURVEYOR'S CERTIFICATE

This map correctly represents a survey made by me or under my direction in conformance with the requirements of the Survey Recording Act at the request of  
**RUFUS TEEM**  
in **MAY 1978**


865:29

*Jerry C. Olson*  
Jerry C. Olson - 9025

#### AUDITOR'S CERTIFICATE

Filed for record this **16** day of **JUNE** 19**78** at **1:30** P.M.  
in Book **1** of **SURVEYS** at page **156** at the request of  
**JERRY C. OLSON**

*H. P. Todd*  
Deputy County Auditor

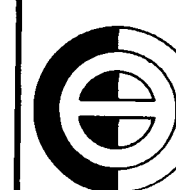

**OLSON ENGINEERING**  
112 E. 13 ST., VANCOUVER, WASH.  
PH. (206) - 695-1385  
1 KANAKA CR. RD., STEVENSON, WASH.  
PH. (509) - 427-8411

Scale **1"=100'** Date **5/78**  
Job No. **2110** Calc. By  
Drawn By **GKS**  
Checked By  
Sheet **1** of **1**