




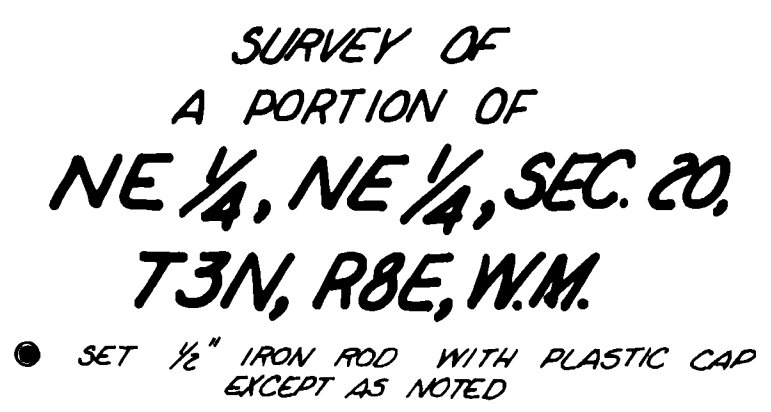

NOTE: THIS PLAT SUPERSEDES  
PLAT RECORDED IN BK. 1,  
PG. 155, TO SHOW DIF-  
FERENT R/W WIDTH OF  
WIND RIVER HIGHWAY.

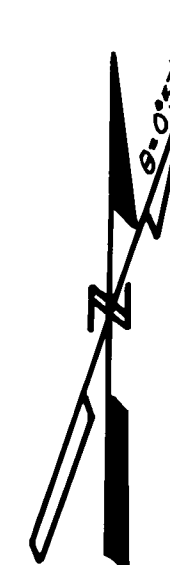

*SURVEY REFERENCE:*  
*SKAMANIA COUNTY CONTROL*  
*PROJECT CRP #74-26*

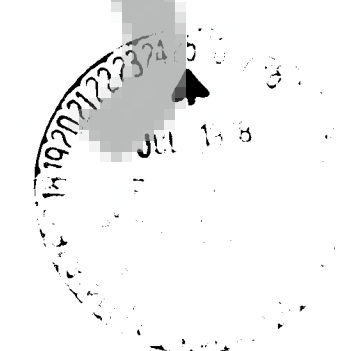

This map correctly represents a survey made by me or under my direction in conformance with the requirements of the Survey Recording Act at the request of

in APRIL 1978


JOHN SMITH

  
Jerry C. Olson — 9025

Filed for record this 26<sup>th</sup> day of July 1978 at 4:25 A.M.  
in Book 1 of SURVEYS at page 161 at the request of  
JERRY C. OLSON

**JERRY C. OLSON**

Wachter  
Deputy County Auditor

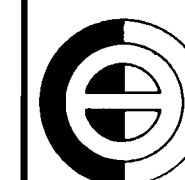

**OLSON ENGINEERING**  
112 E. 13 ST., VANCOUVER, WASH.  
PH. (206) - 695-1385  
1 KANAKA CR. RD., STEVENSON, WASH.  
PH. (509) - 427-8411

Scale 1"=100' Date 7/78  
Job No. 2050 Calc. By JGC  
Drawn By GAB  
Checked By \_\_\_\_\_  
Sheet 1 of 1