


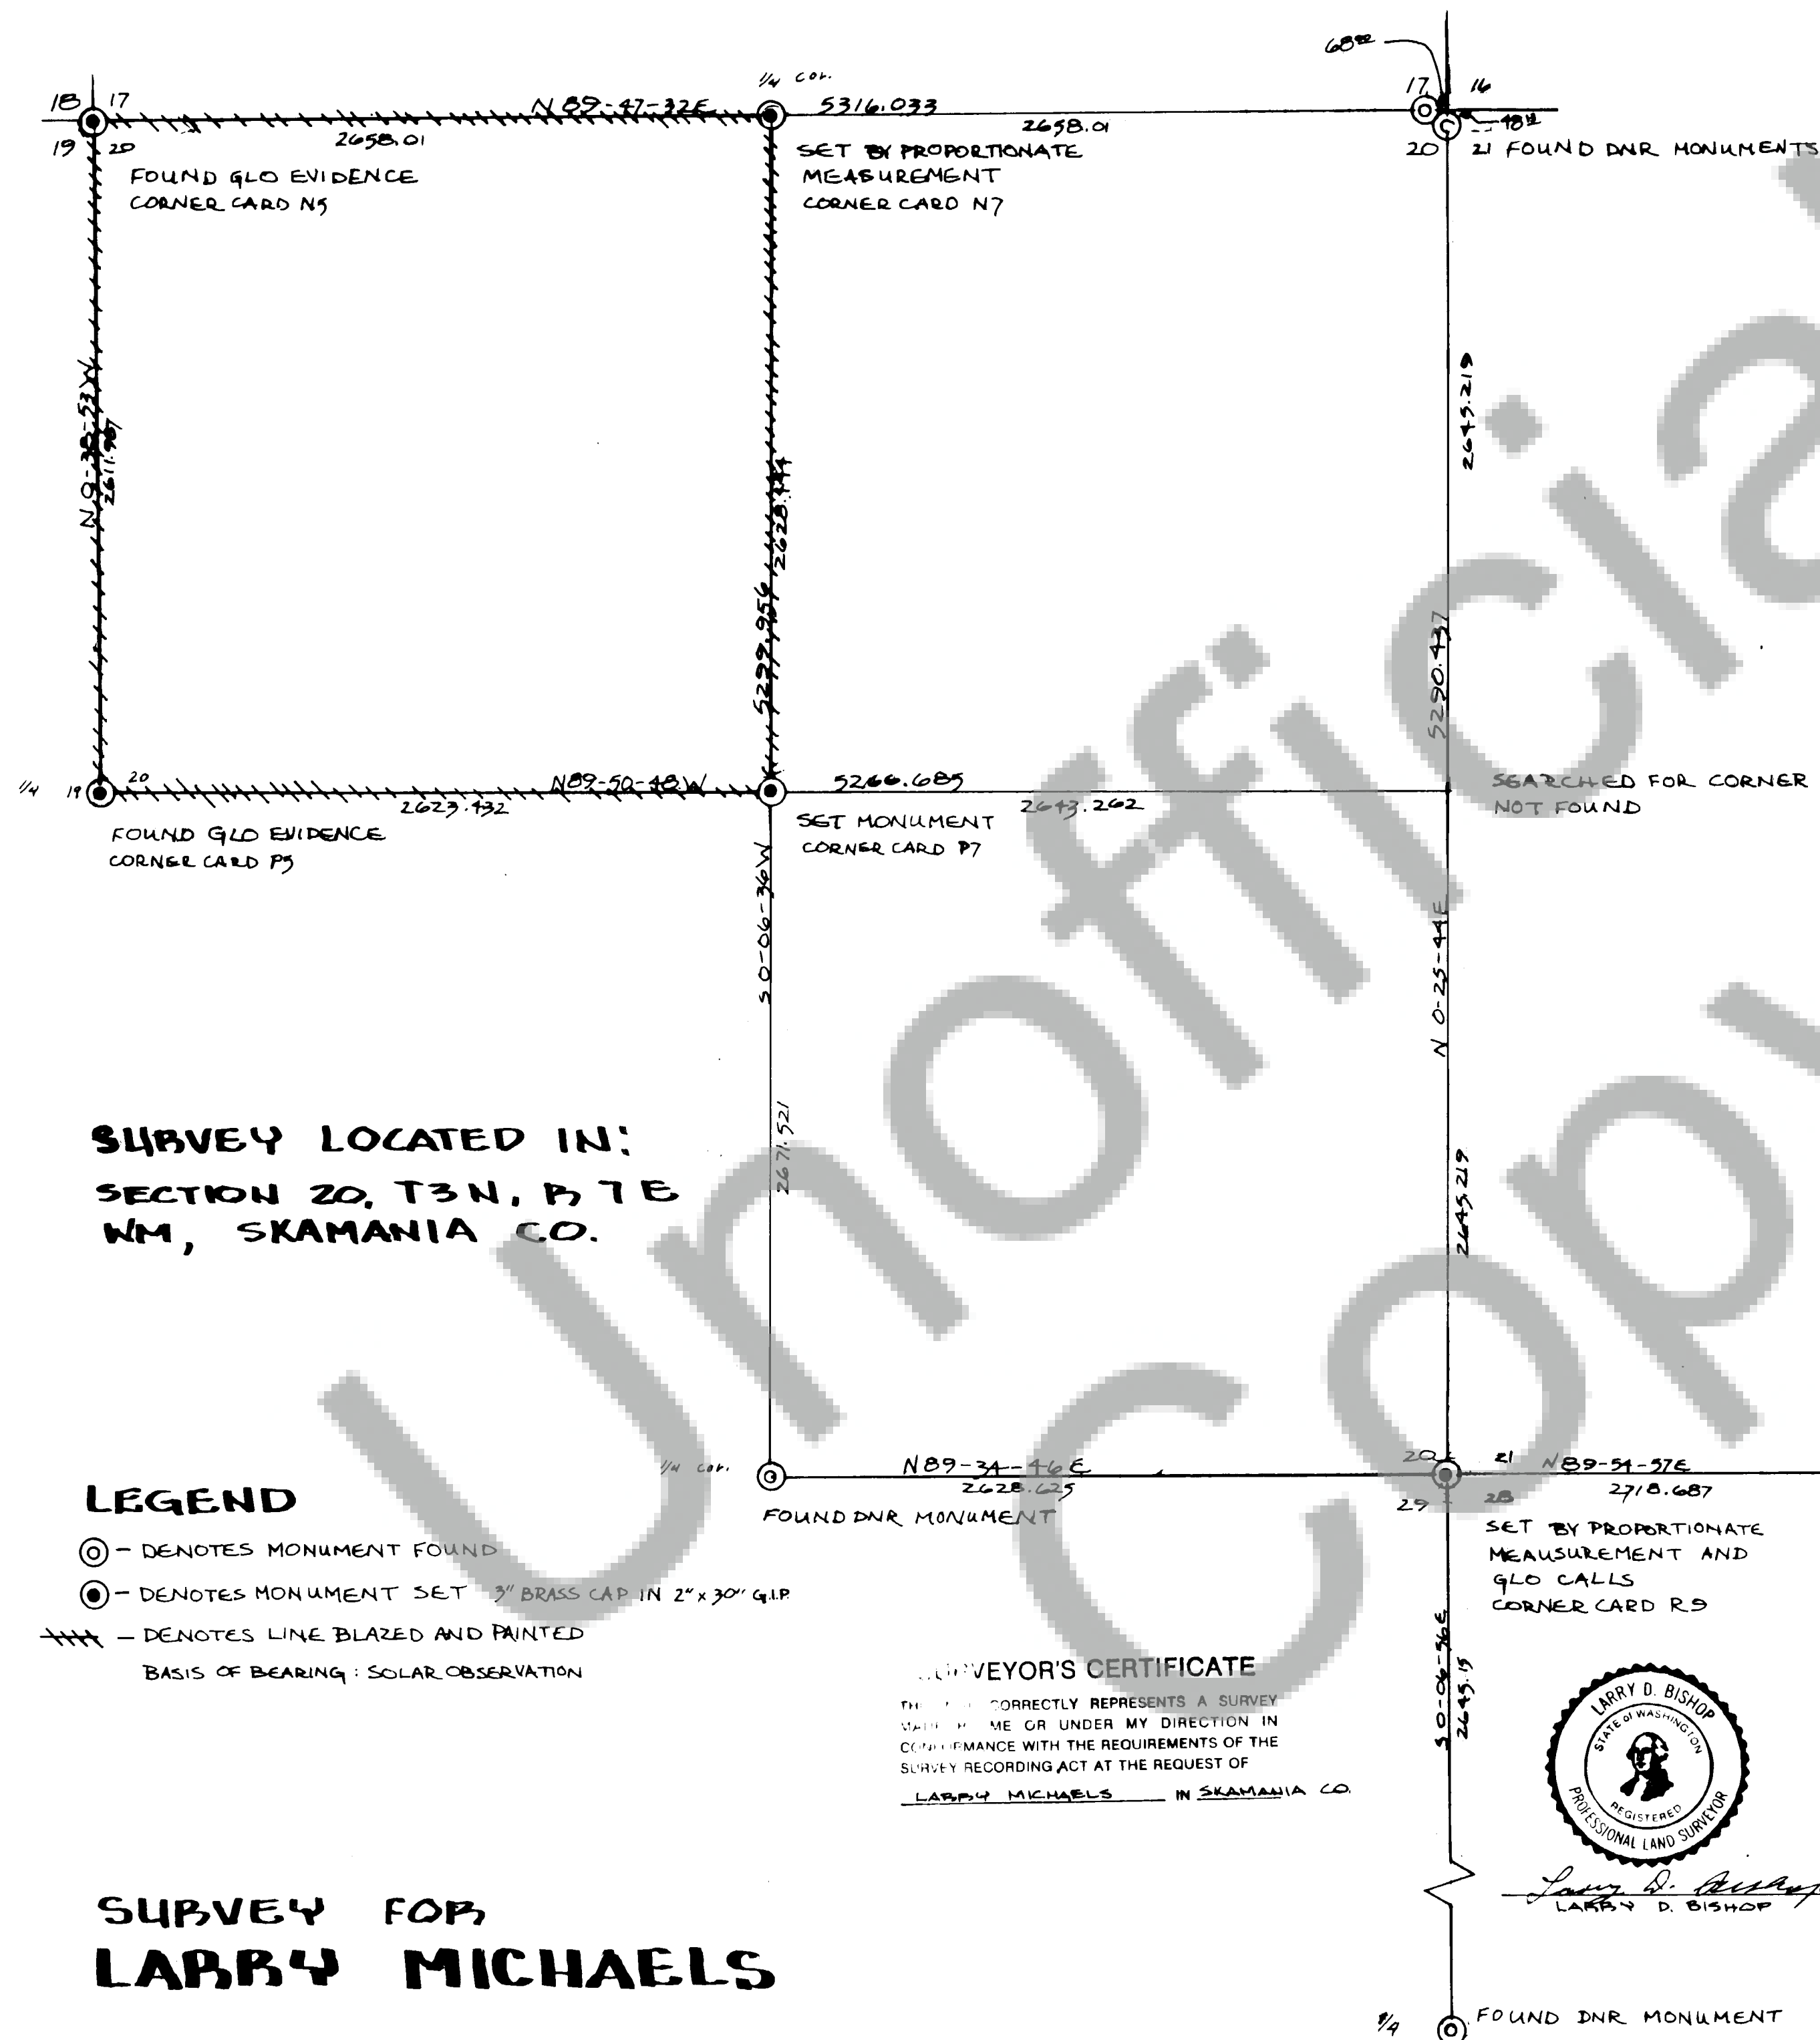

SURVEY LOCATED IN:
SECTION 20, T3N, R7E
WM, SKAMANIA CO.

BASIS OF BEARING
SOLAR OBSERVATION



LEGEND

- ⊙ - DENOTES MONUMENT FOUND
 - ⊙ - DENOTES MONUMENT SET 3" BRASS CAP IN 2" x 30" G.I.P.
 - DENOTES LINE BLAZED AND PAINTED
- BASIS OF BEARING: SOLAR OBSERVATION

SURVEYOR'S CERTIFICATE

THIS MAP CORRECTLY REPRESENTS A SURVEY MADE BY ME OR UNDER MY DIRECTION IN CONFORMANCE WITH THE REQUIREMENTS OF THE SURVEY RECORDING ACT AT THE REQUEST OF LARRY MICHAELS IN SKAMANIA CO.



Larry D. Bishop
LARRY D. BISHOP

86980

STATE OF WASHINGTON
COUNTY OF SKAMANIA
I HEREBY CERTIFY THAT THE WITHIN
INSTRUMENT OF WRITING, FILED BY
Bishop Surveying
* *Heide Rein, Oregon*
AT 9:45 A.M. Aug. 8, 1978
WAS RECORDED IN BOOK 1
* *Survey* AT PAGE 162
* CORRS OF SKAMANIA COUNTY, WASH.
L. W. Wachter
COUNTY AUDITOR

BISHOP SURVEYING

DATE: 8-3-78
SCALE: 1" = 400'
SURVEY: LDB
PROJECT: 78B049

SURVEY FOR
LARRY MICHAELS

1/4 FOUND DNR MONUMENT