


87112

Book 1 Surveys Page 164

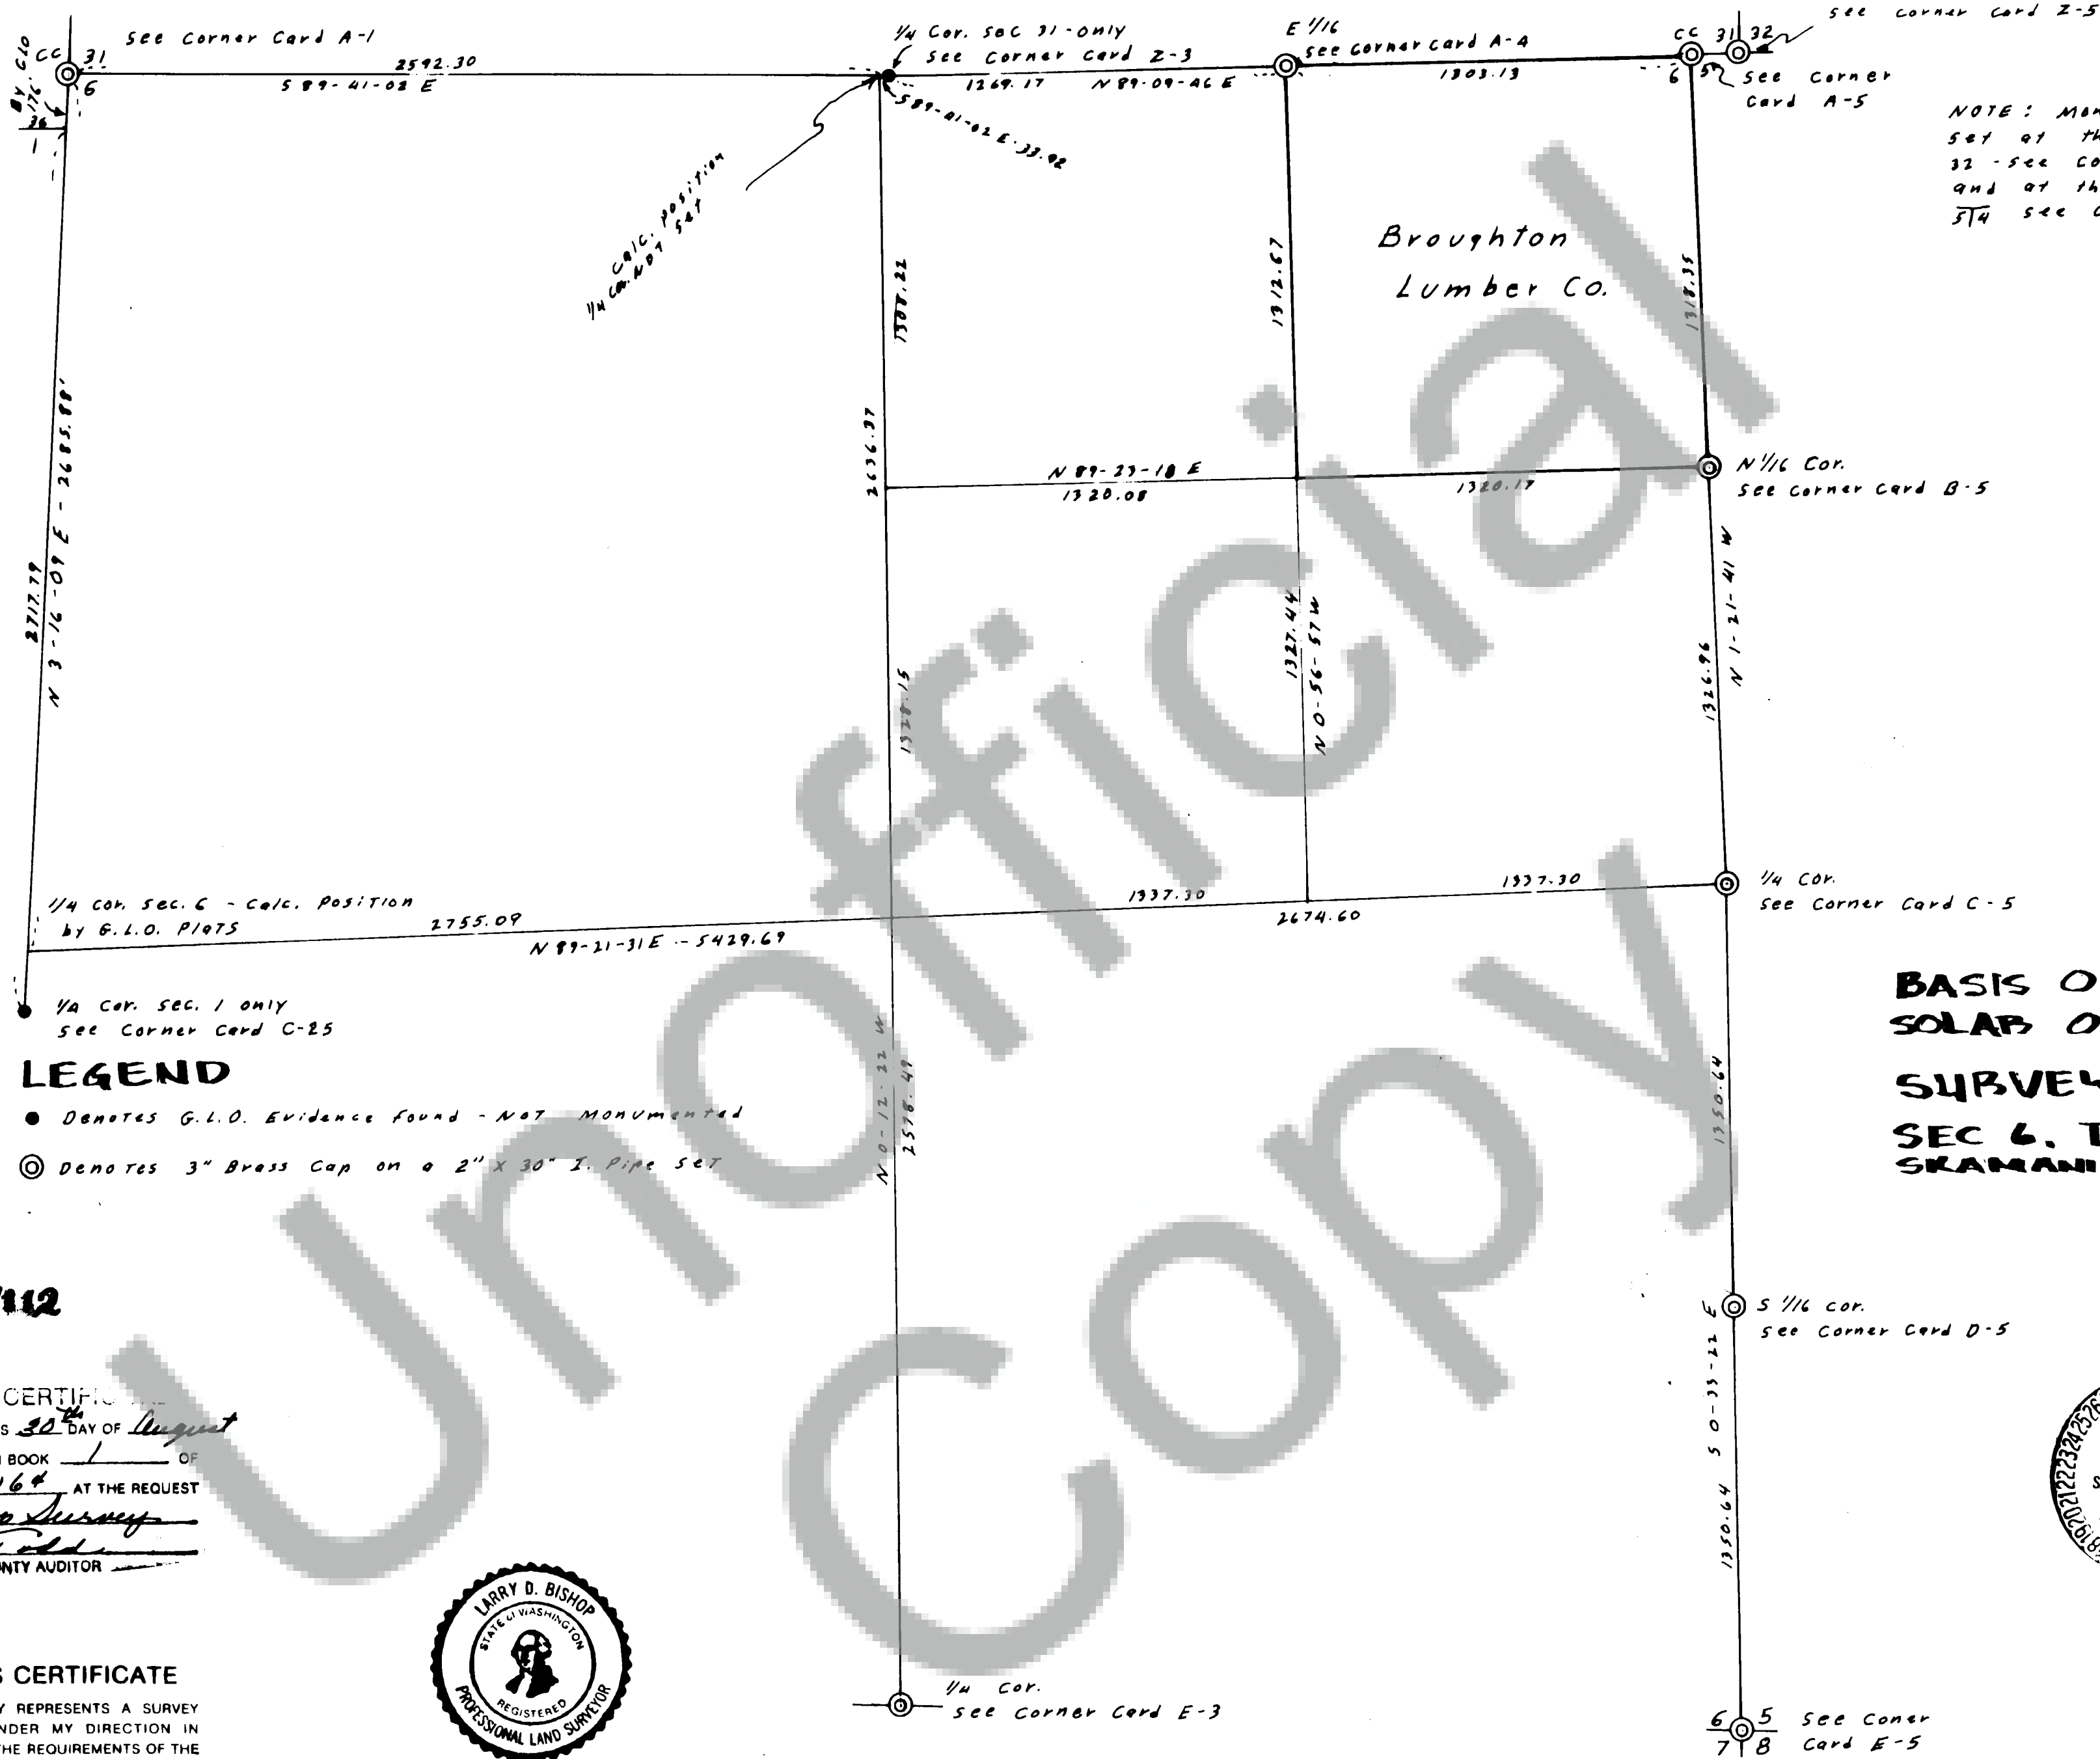

AUDITOR'S CERTIFICATE
FILED FOR RECORD THIS 30th DAY OF August
1978 AT 10:11 M. IN BOOK 1 OF
Survey AT PAGE 164 AT THE REQUEST
OF Bishop Survey
COUNTY AUDITOR

SURVEYOR'S CERTIFICATE
THIS MAP CORRECTLY REPRESENTS A SURVEY
MADE BY ME OR UNDER MY DIRECTION IN
CONFORMANCE WITH THE REQUIREMENTS OF THE
SURVEY RECORDING ACT AT THE REQUEST OF
Broughton Lumber Co. IN SKAMANIA CO.



Larry D. Bishop
Larry D. Bishop LS 16337

SURVEY FOR
BROUGHTON LUMBER CO.
WILLARD, WA.

BISHOP SURVEYING
DATE: 8-9-'78
SCALE: 1"=400'
SURVEY: LDB
PROJECT: 78B048

