
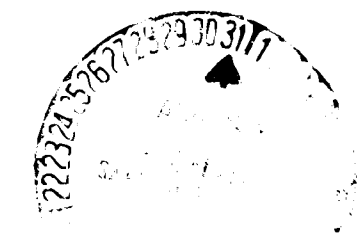


87136

SURVEY

IN THE
N.E. 1/4, SECTION 21, T.2N., R.6E., W.M.
SKAMANIA COUNTY, WASHINGTON

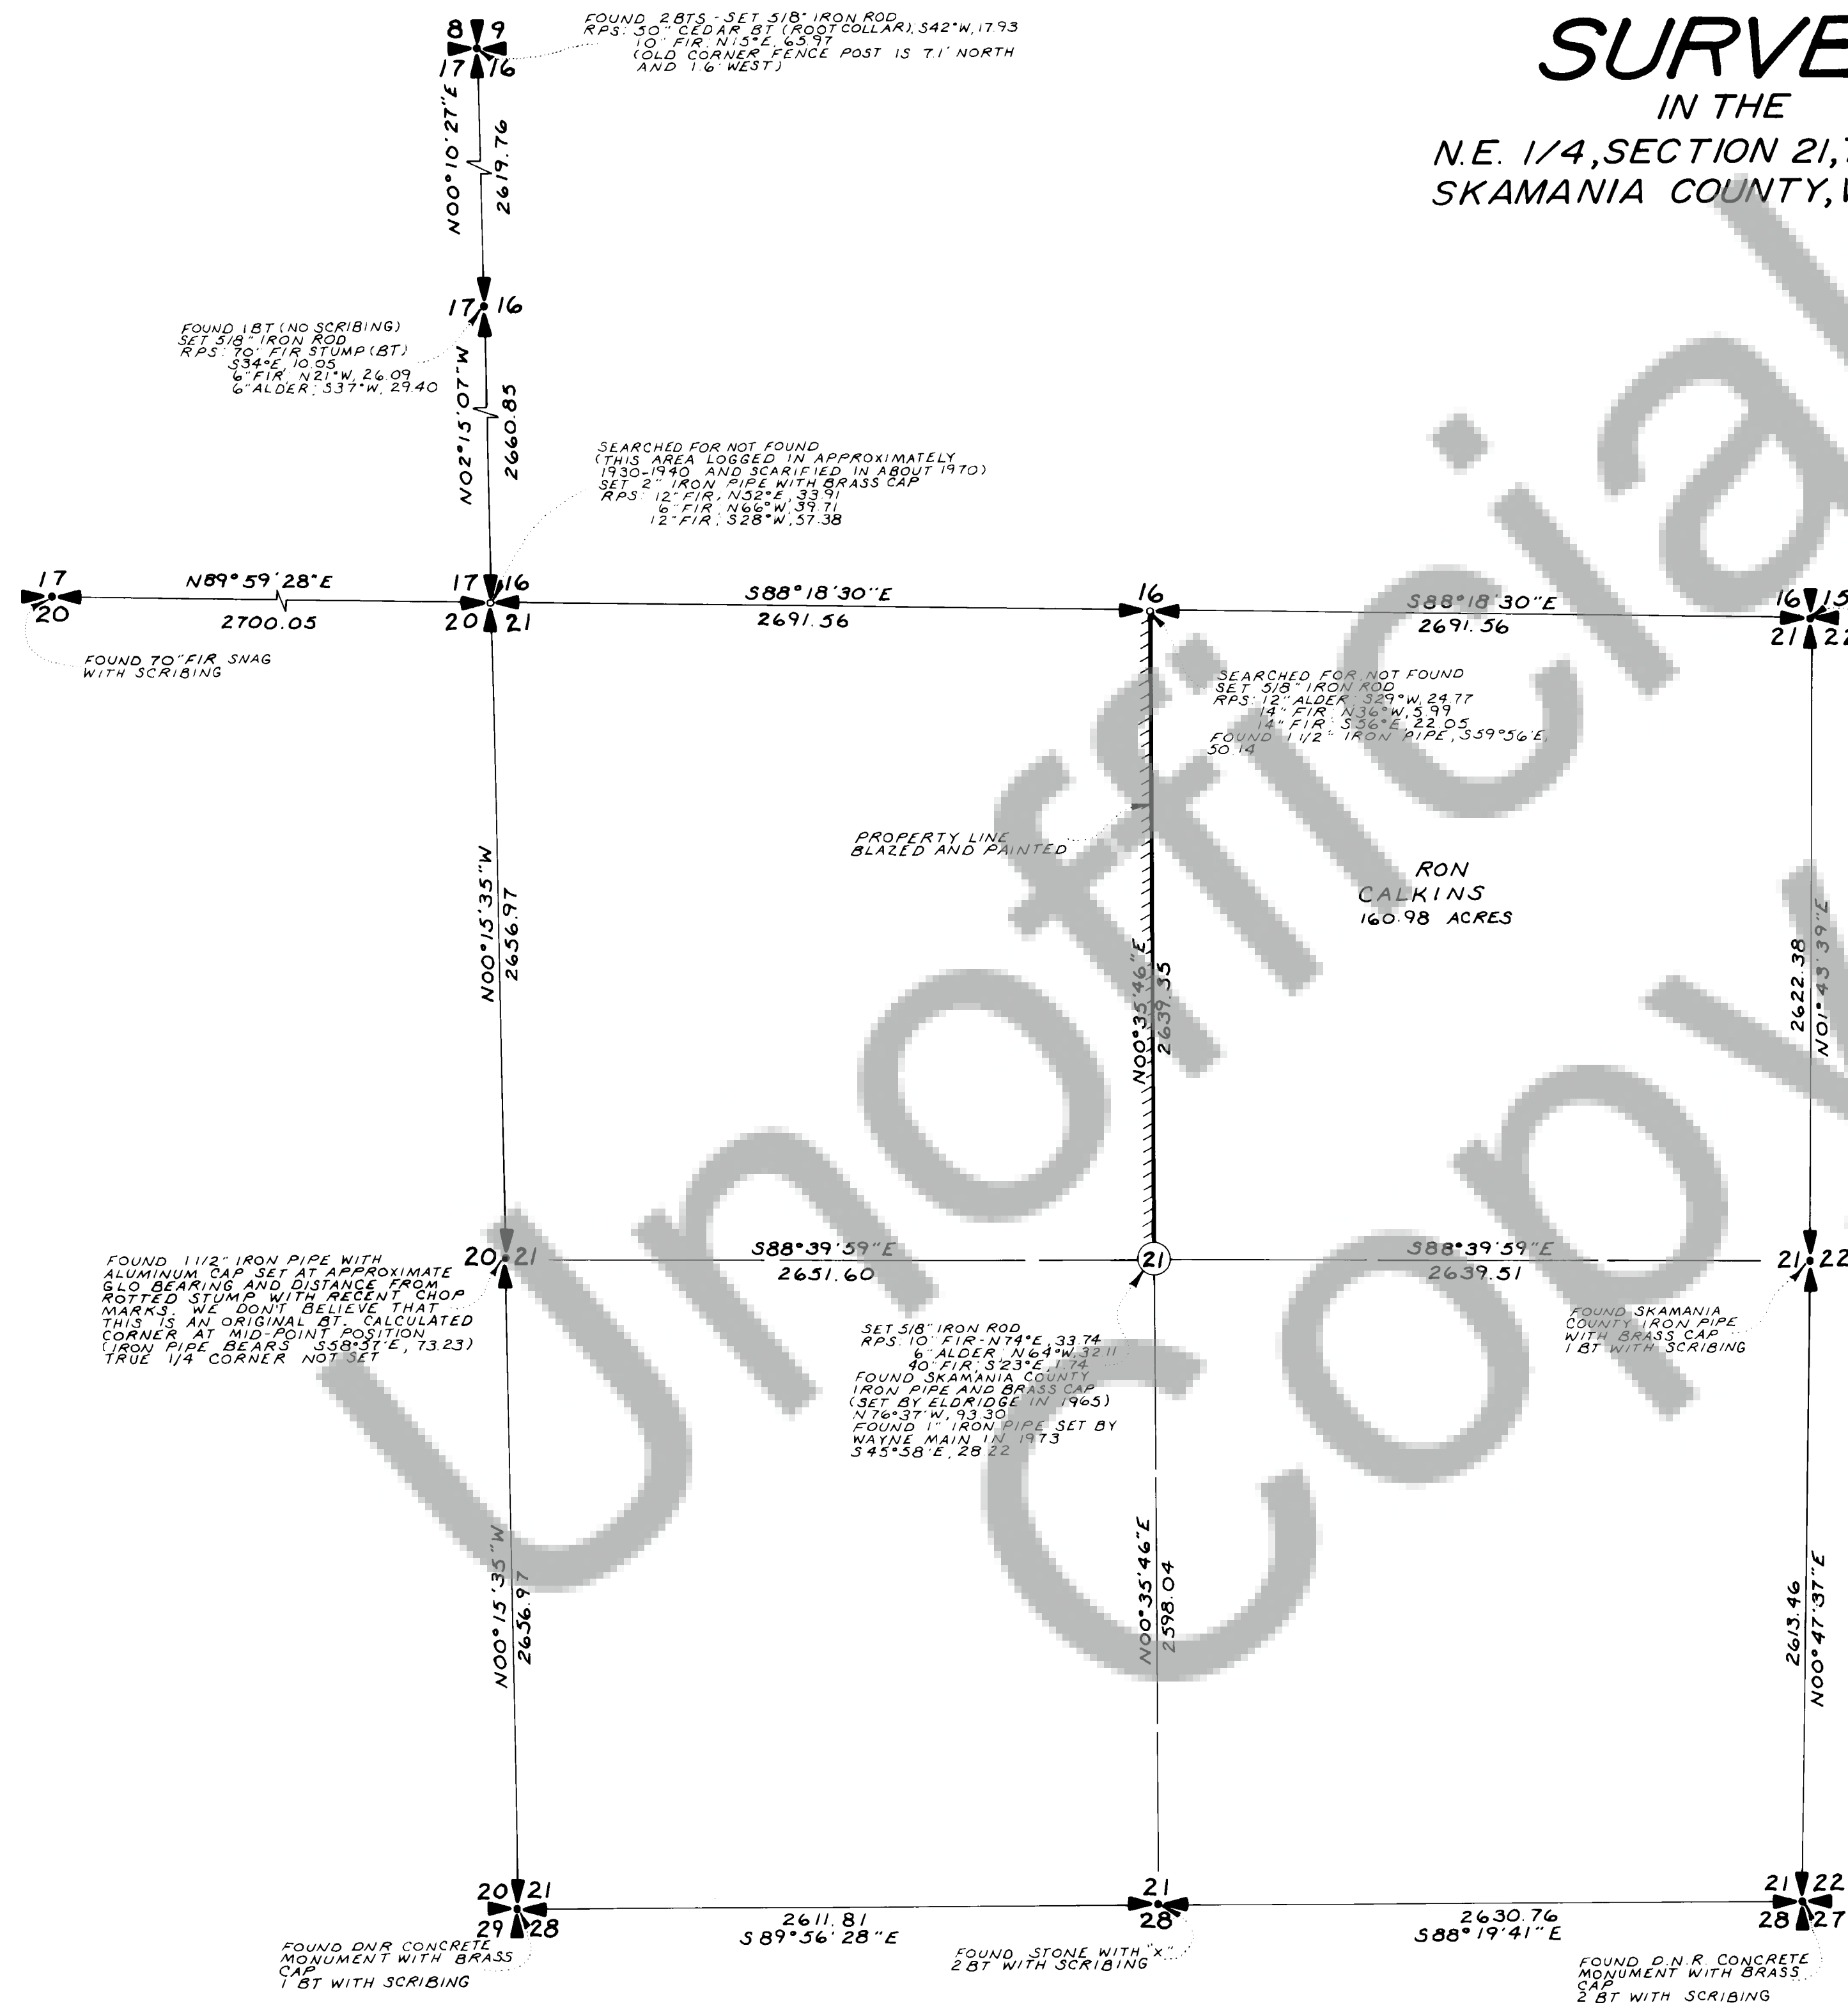

WASHINGTON COORDINATE SYSTEM SOUTH
ZONE (BASED ON TIES TO DNR N°1, T.2N., R.6E.)

SURVEYOR'S CERTIFICATE

This map correctly represents a survey made by me or under my direction in conformance
with the requirements of the Survey Recording Act at the request of
RON CALKINS
in MAY, 1978
(Signed & Sealed) William G. Hagedorn
Registered Land Surveyor
Certificate No. 9579



AUDITOR'S CERTIFICATE

Filed for record this 31st day of August, 1978
at 10:00 AM, in book 1 of surveys at page 165 at the request
of Hagedorn, Inc.
(Signed) W. Washita
Deputy County Auditor

Scale: 1" = 500'
Date: 5-8-78
Job No. 73-47
Calc. By C.E.W.
Drawn By R.J.P.
Checked By B.C.M.
Sheet 1 of 1

HAGEDORN, INC.
1817 Main St. Vancouver, Wash.
Ph (206) 696-4428
LAND SURVEYORS
Subdivisions, Boundaries, Control, Topography,
Construction Surveys, & Road Layout