



87137

Book 1 Surveys Page 166

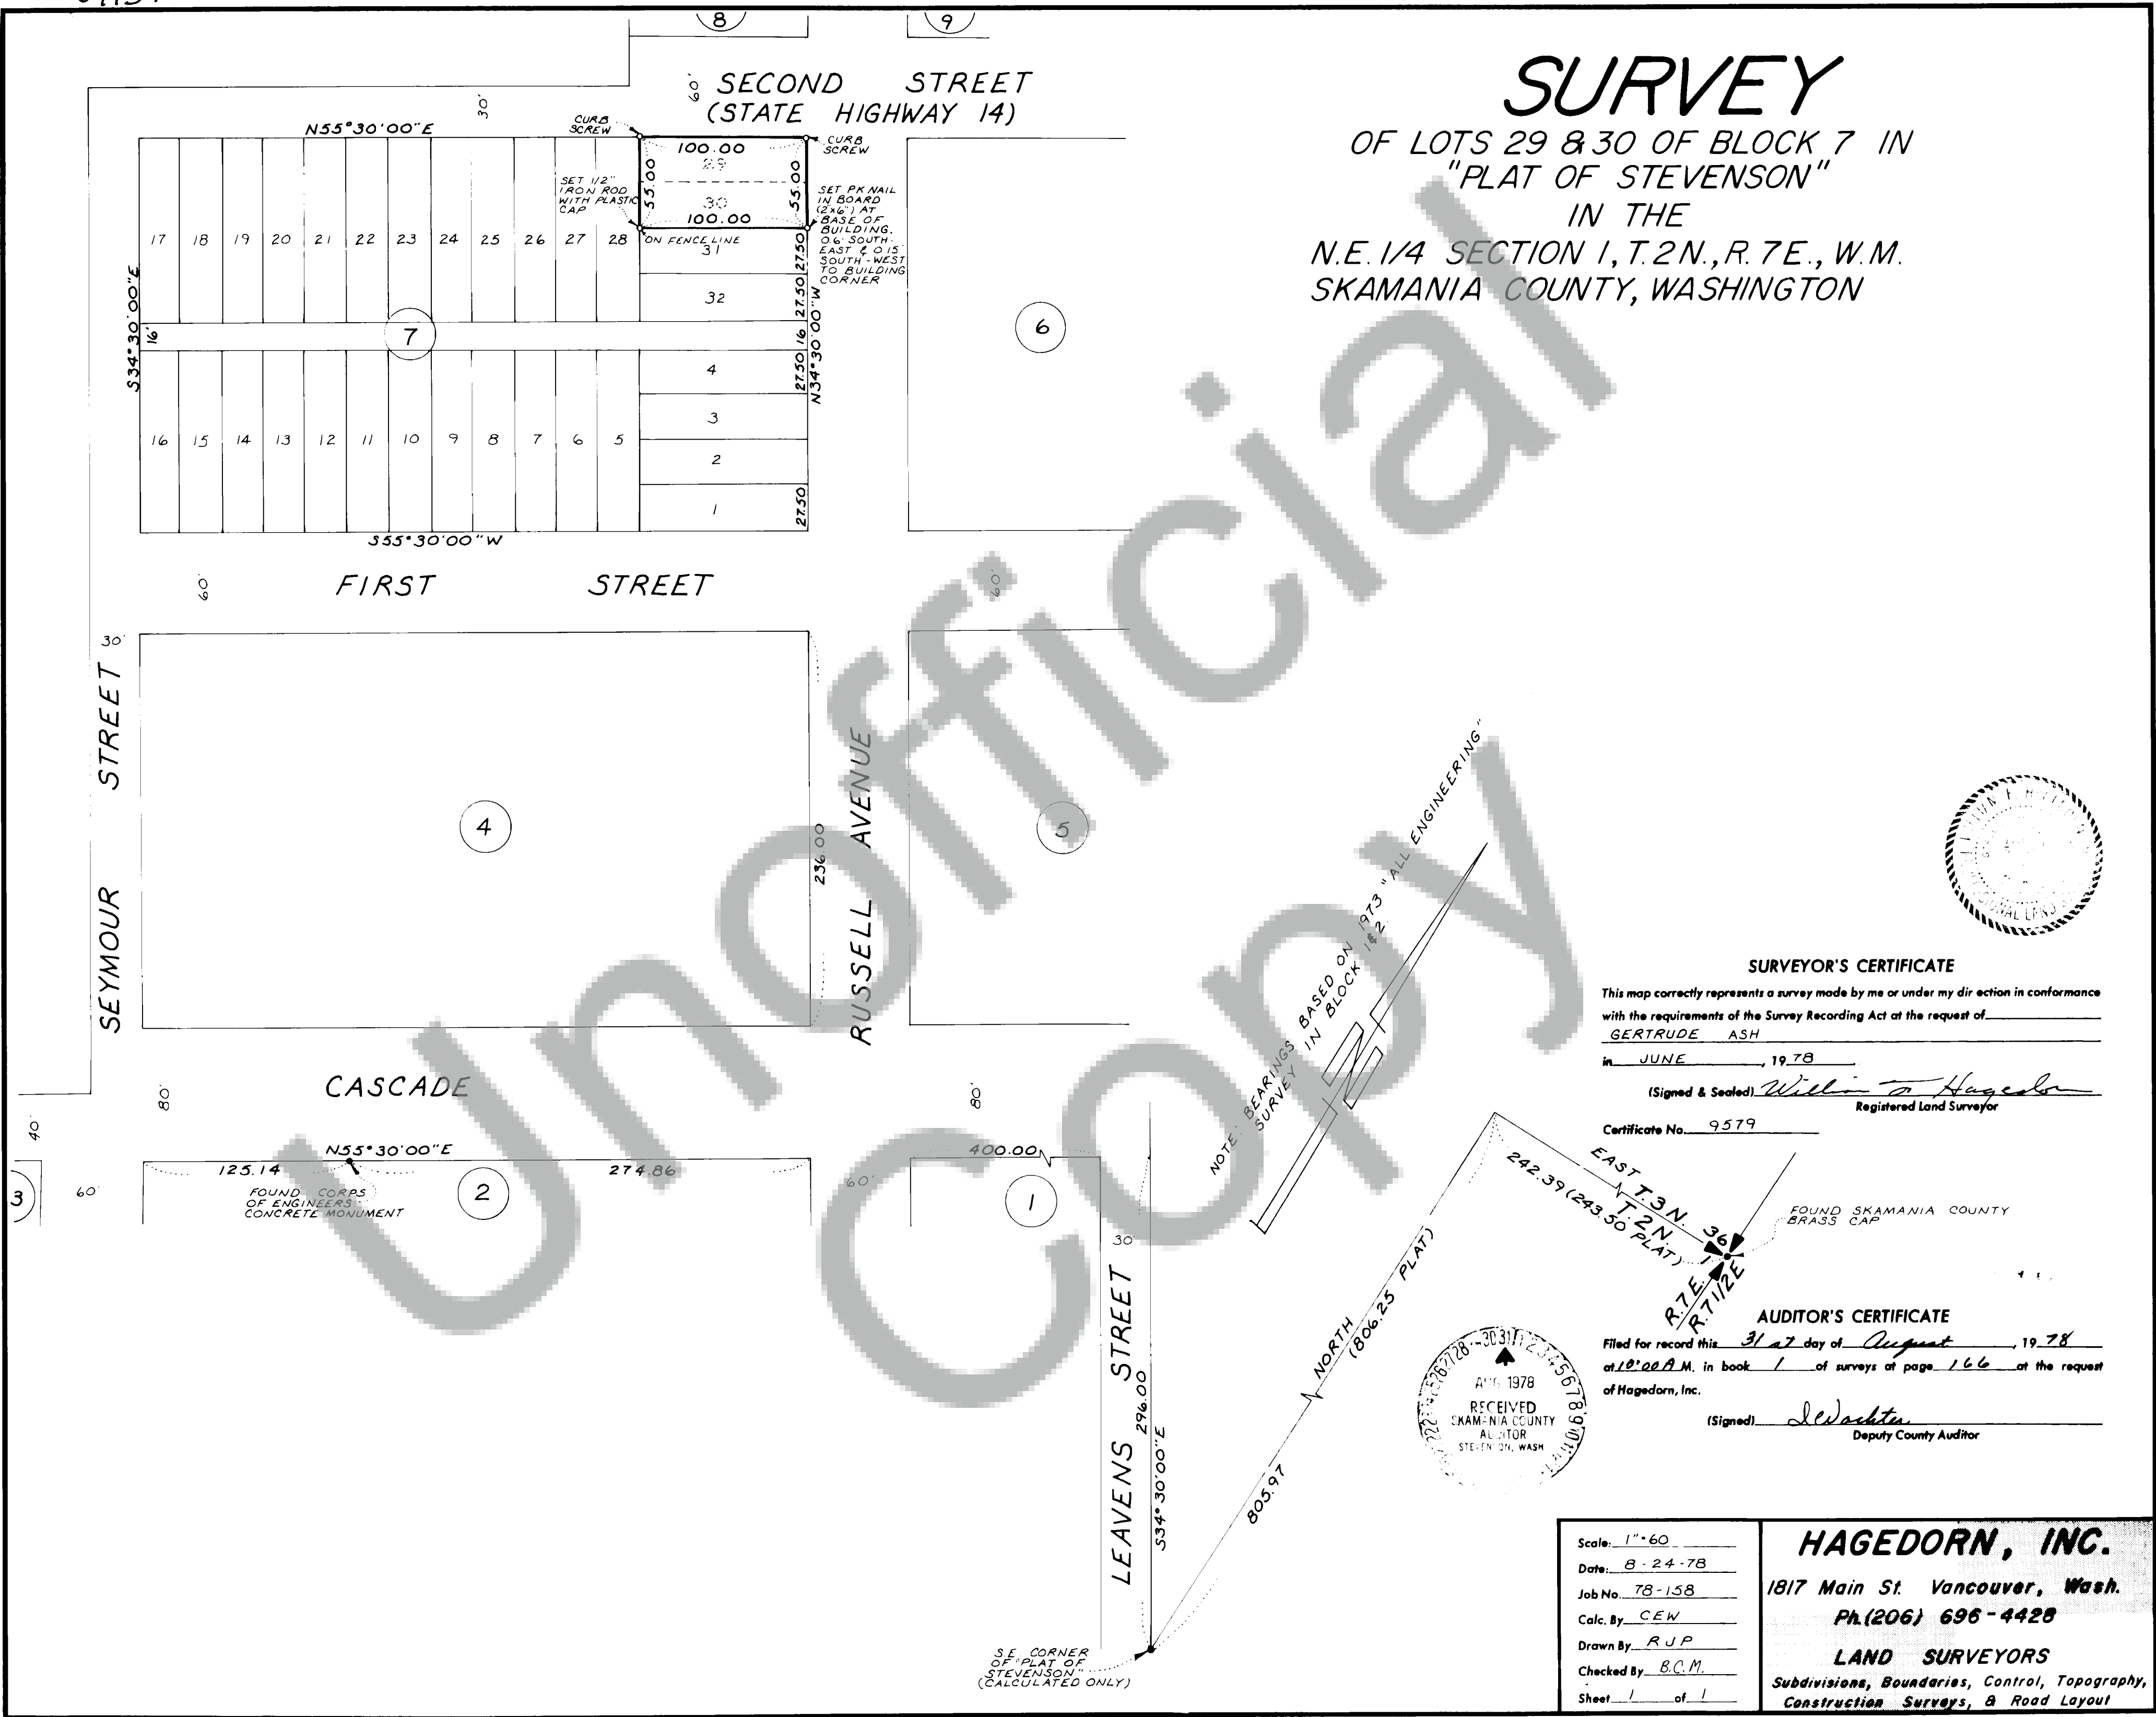


SURVEY
OF LOTS 29 & 30 OF BLOCK 7 IN
"PLAT OF STEVENSON"
IN THE
N.E. 1/4 SECTION 1, T.2N., R.7E., W.M.
SKAMANIA COUNTY, WASHINGTON

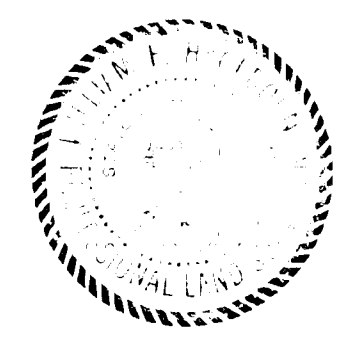

SURVEYOR'S CERTIFICATE
This map correctly represents a survey made by me or under my direction in conformance with the requirements of the Survey Recording Act at the request of GERTRUDE ASH in JUNE, 1978.
(Signed & Sealed) William Hagedorn
Registered Land Surveyor
Certificate No. 9579

AUDITOR'S CERTIFICATE
Filed for record this 31st day of August, 1978 at 10:00 A.M. in book 1 of surveys at page 166 at the request of Hagedorn, Inc.
(Signed) DeWachter
Deputy County Auditor

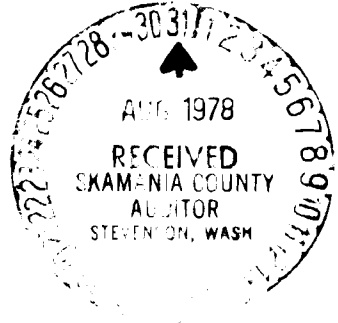

Scale: 1"=60'
Date: 8-24-78
Job No. 78-158
Calc. By CEW
Drawn By RJP
Checked By B.C.M.
Sheet 1 of 1

HAGEDORN, INC.
1817 Main St. Vancouver, Wash.
Ph.(206) 696-4428
LAND SURVEYORS
Subdivisions, Boundaries, Control, Topography,
Construction Surveys, & Road Layout