


Book 1 Survey Page 174

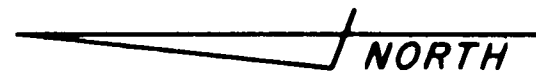


BEARING BASED ON SURVEY
OF SECTION 20, BY T.E.C.
W.O. #5059

● = IRON RODS
○ = CONC. NAIL

N 1/4 COR.
SEC. 29
FD. 1 1/2" I.R.
NE COR.
GOV'T.
LOT 2

SET 1/2" I.R.

DEEDED 880.00' SOUTH (N-S CENTER LINE)

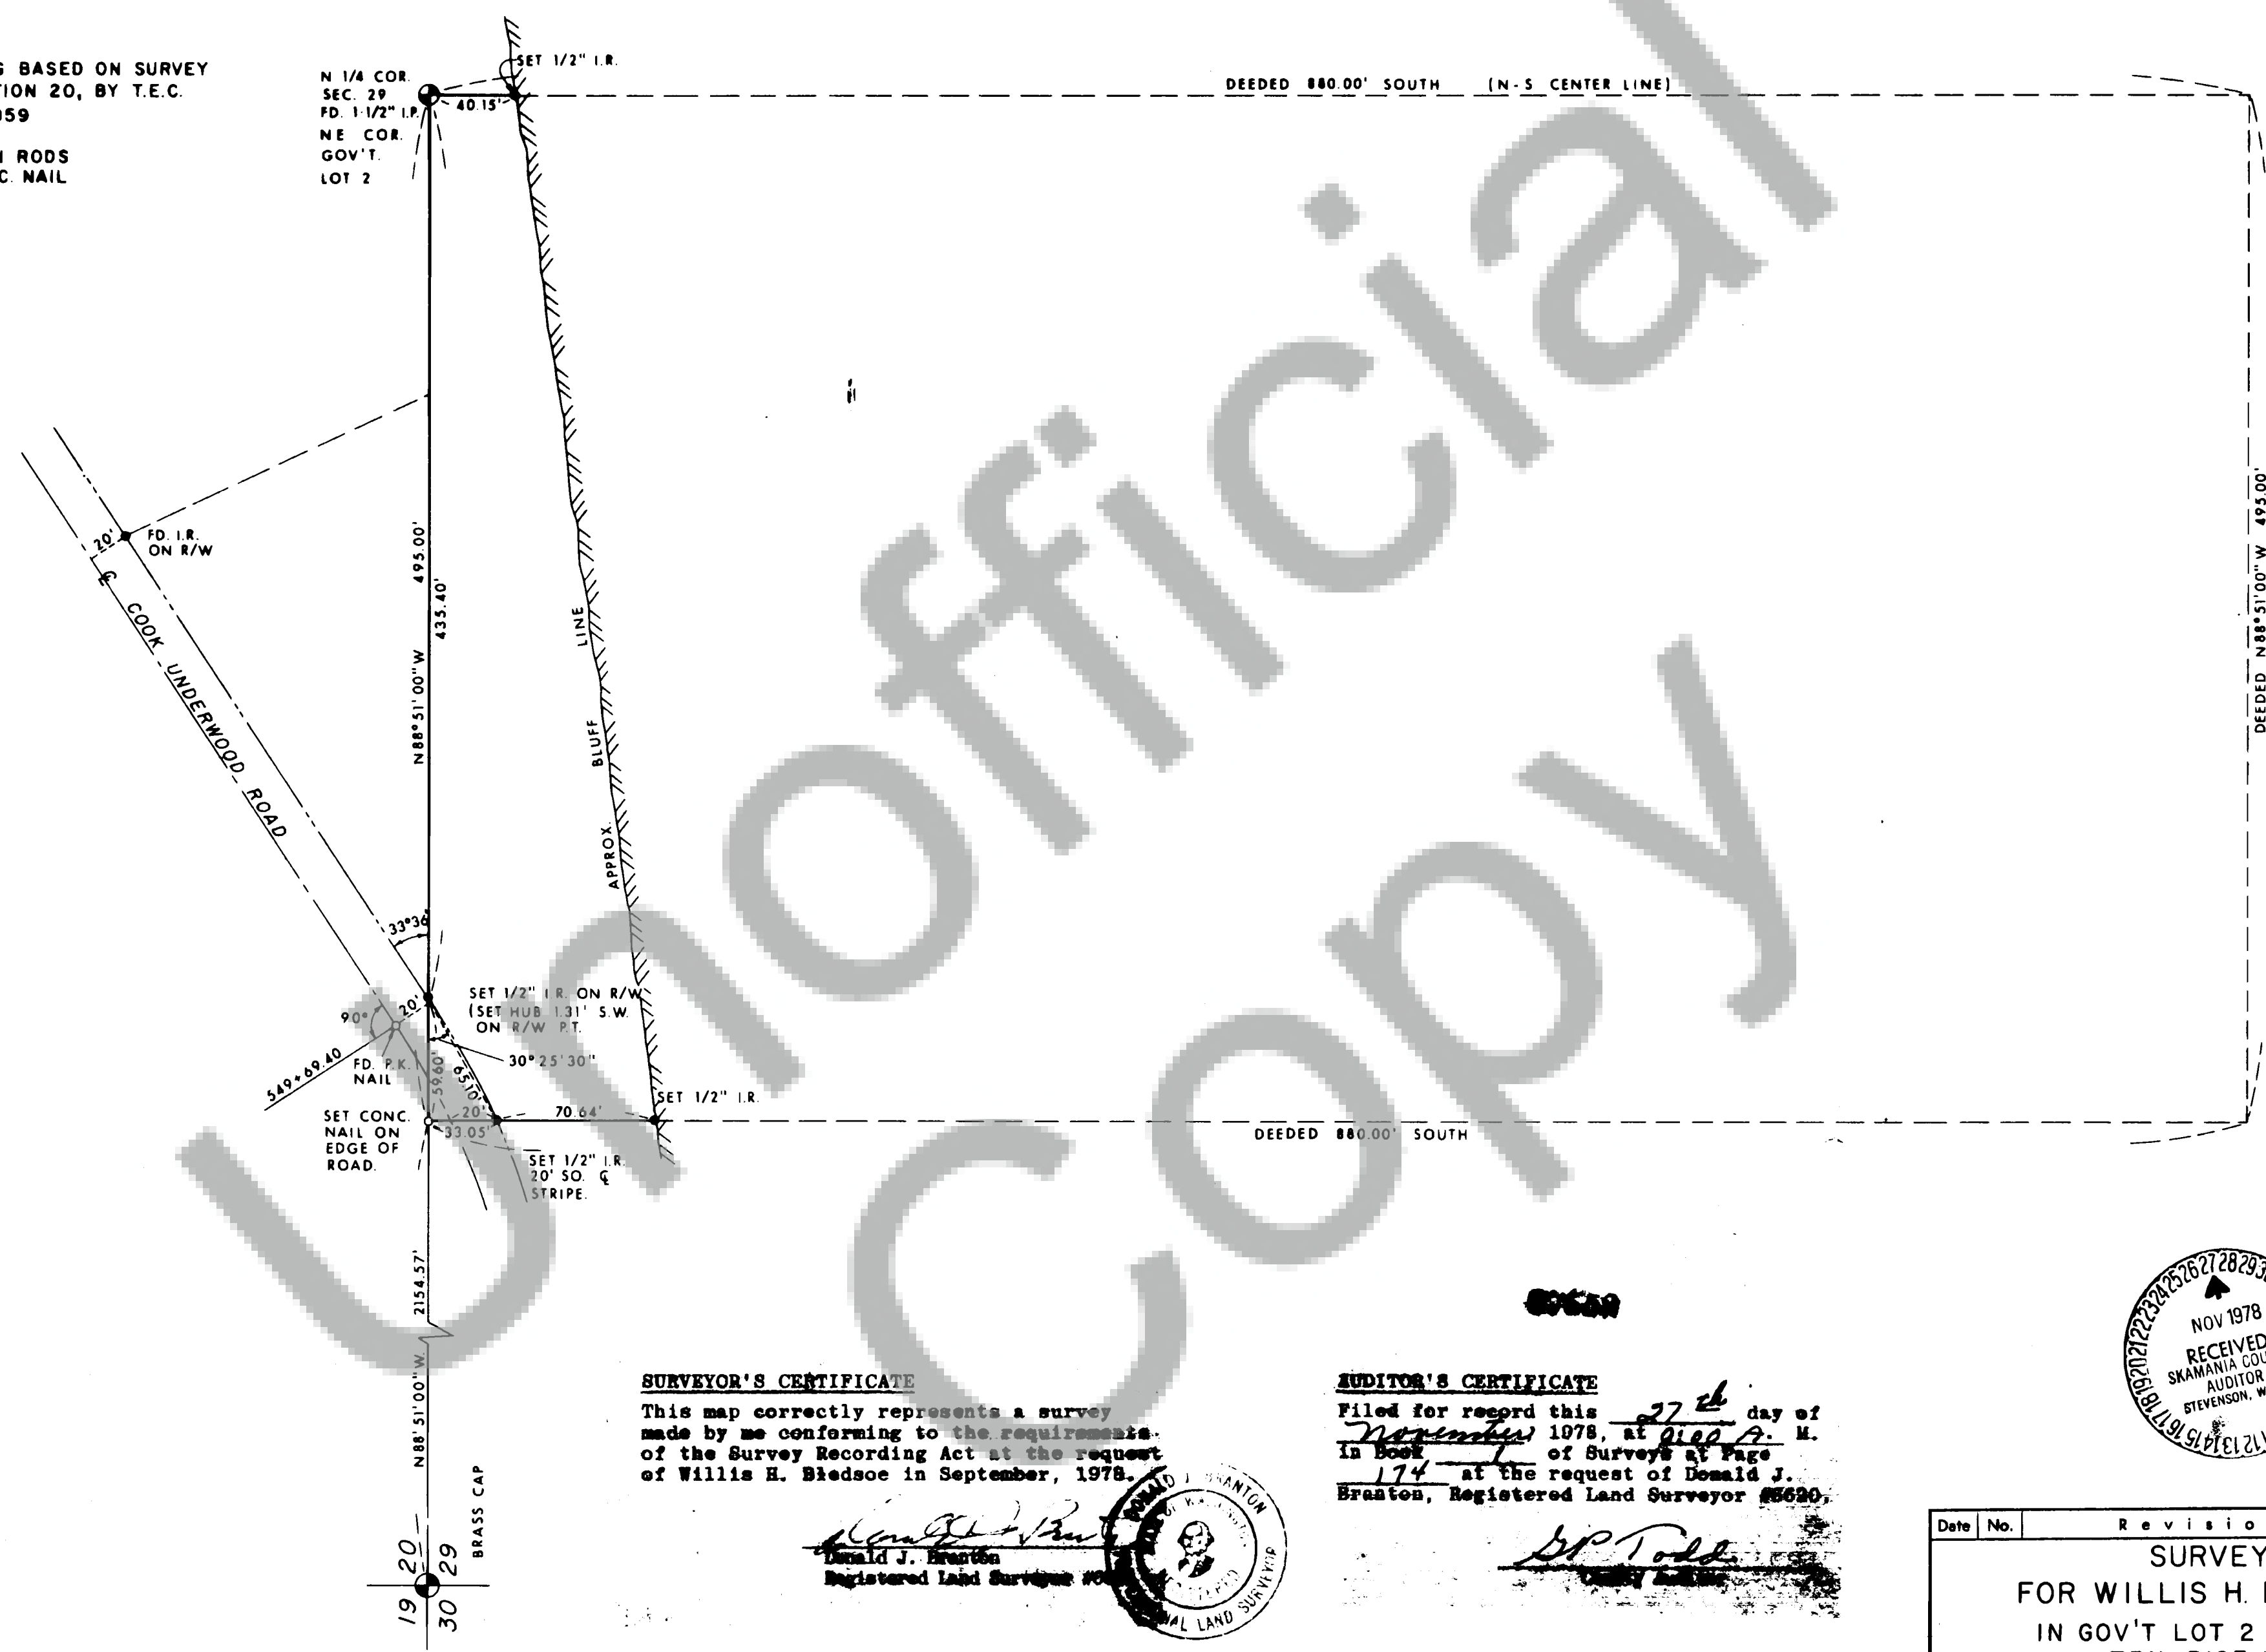

SURVEYOR'S CERTIFICATE

This map correctly represents a survey made by me conforming to the requirements of the Survey Recording Act at the request of Willis H. Bledsoe in September, 1978.

Donald J. Branton
Donald J. Branton
Registered Land Surveyor #5520

AUDITOR'S CERTIFICATE

Filed for record this 27th day of November 1978, at 9:00 A. M. in Book 1 of Surveys at Page 174 at the request of Donald J. Branton, Registered Land Surveyor #5520.

D.P. Todd
D.P. Todd
Auditor



Date	No.	Revisions	By	App.
SURVEY FOR WILLIS H. BLEDSOE IN GOV'T LOT 2 SEC. 29 T3N, R10E, W.M. Skamania Co., Washington				
Design T.E.C.	TENNESON ENGINEERING CORP. Consulting Engineers 409 Lincoln Street The Dalles Oregon			Scale 1" = 60'
Survey D.T.				Date 9-28-78
Drawn S.D.H.	Checked <i>[Signature]</i>	Approved <i>[Signature]</i>	Work Order No. 5872	Sheet 1 of 1