



SURVEY OF
A PORTION OF
E 1/2, SEC. 1,
T3N, R 7 1/2E, WM.
● SET 1/2" IRON ROD WITH PLASTIC CAP

3647.5-B

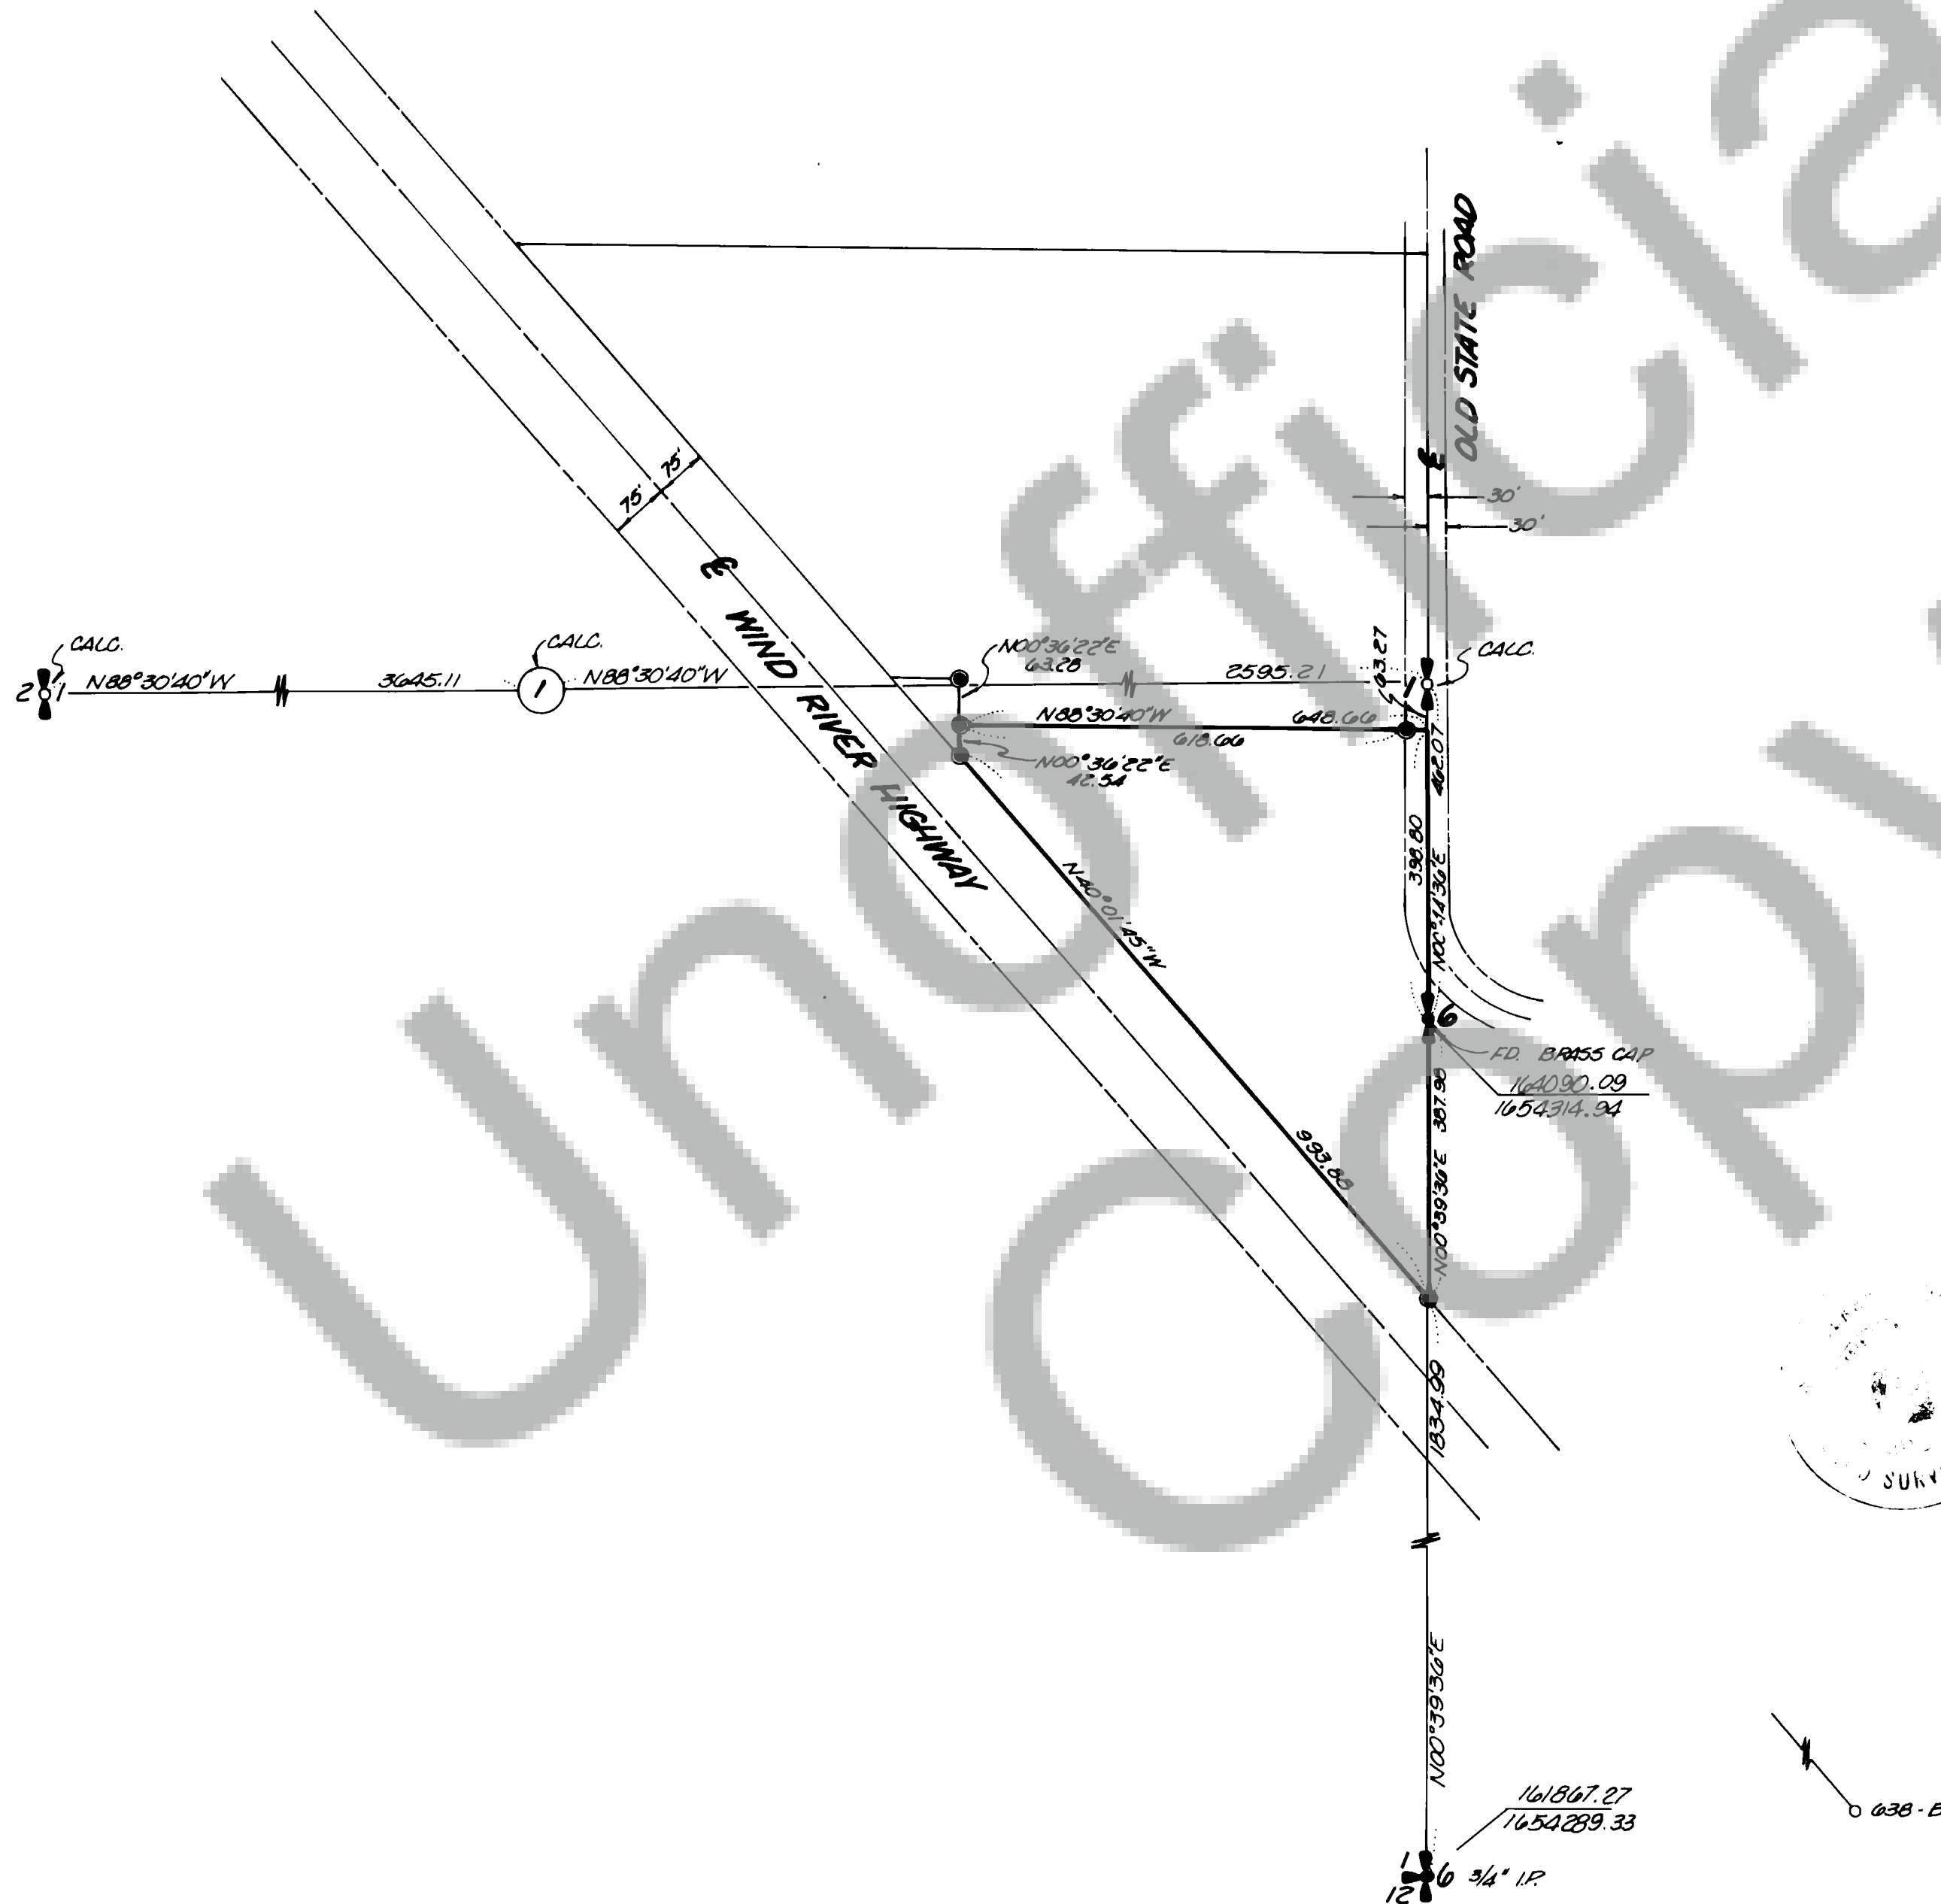

ALL BEARINGS & DISTANCES
ARE CAMBERT CONFORMAL
SOUTH ZONE

SURVEY REFERENCE:
SKAMANIA COUNTY CONTROL
CRP #74-20
SURVEY BY OLSON ENG.
IN DECEMBER 1973,
RECORDED IN BK. 1, PG. 8.

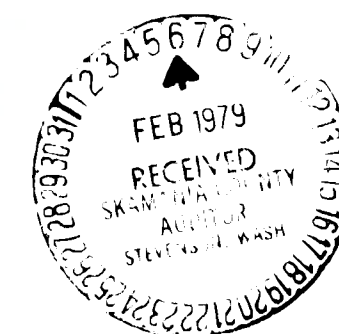

SURVEYOR'S CERTIFICATE

This map correctly represents a survey made by me or under my direction in conform-
ance with the requirements of the Survey Recording Act at the request of
RAY MC CORMICK
in NOVEMBER 1978


Jerry C. Olson
Jerry C. Olson - 9025

88023

AUDITOR'S CERTIFICATE

Filed for record this 6 day of Feb 1979 at 10:45 A.M.
in Book 1 of SURVEYS at page 181 at the request of
JERRY C. OLSON

W. W. Wachtel
Deputy County Auditor

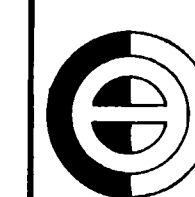

OLSON ENGINEERING
1111 BROADWAY, VANCOUVER, WASH.
PH. (206) - 695-1385
1 KANAKA CR. RD., STEVENSON, WASH.
PH. (509) - 427-8411

Scale 1"=200' Date 10/78
Job No. 2190 Calc. By JSC
Drawn By GKB
Checked By
Sheet 1 of 1