



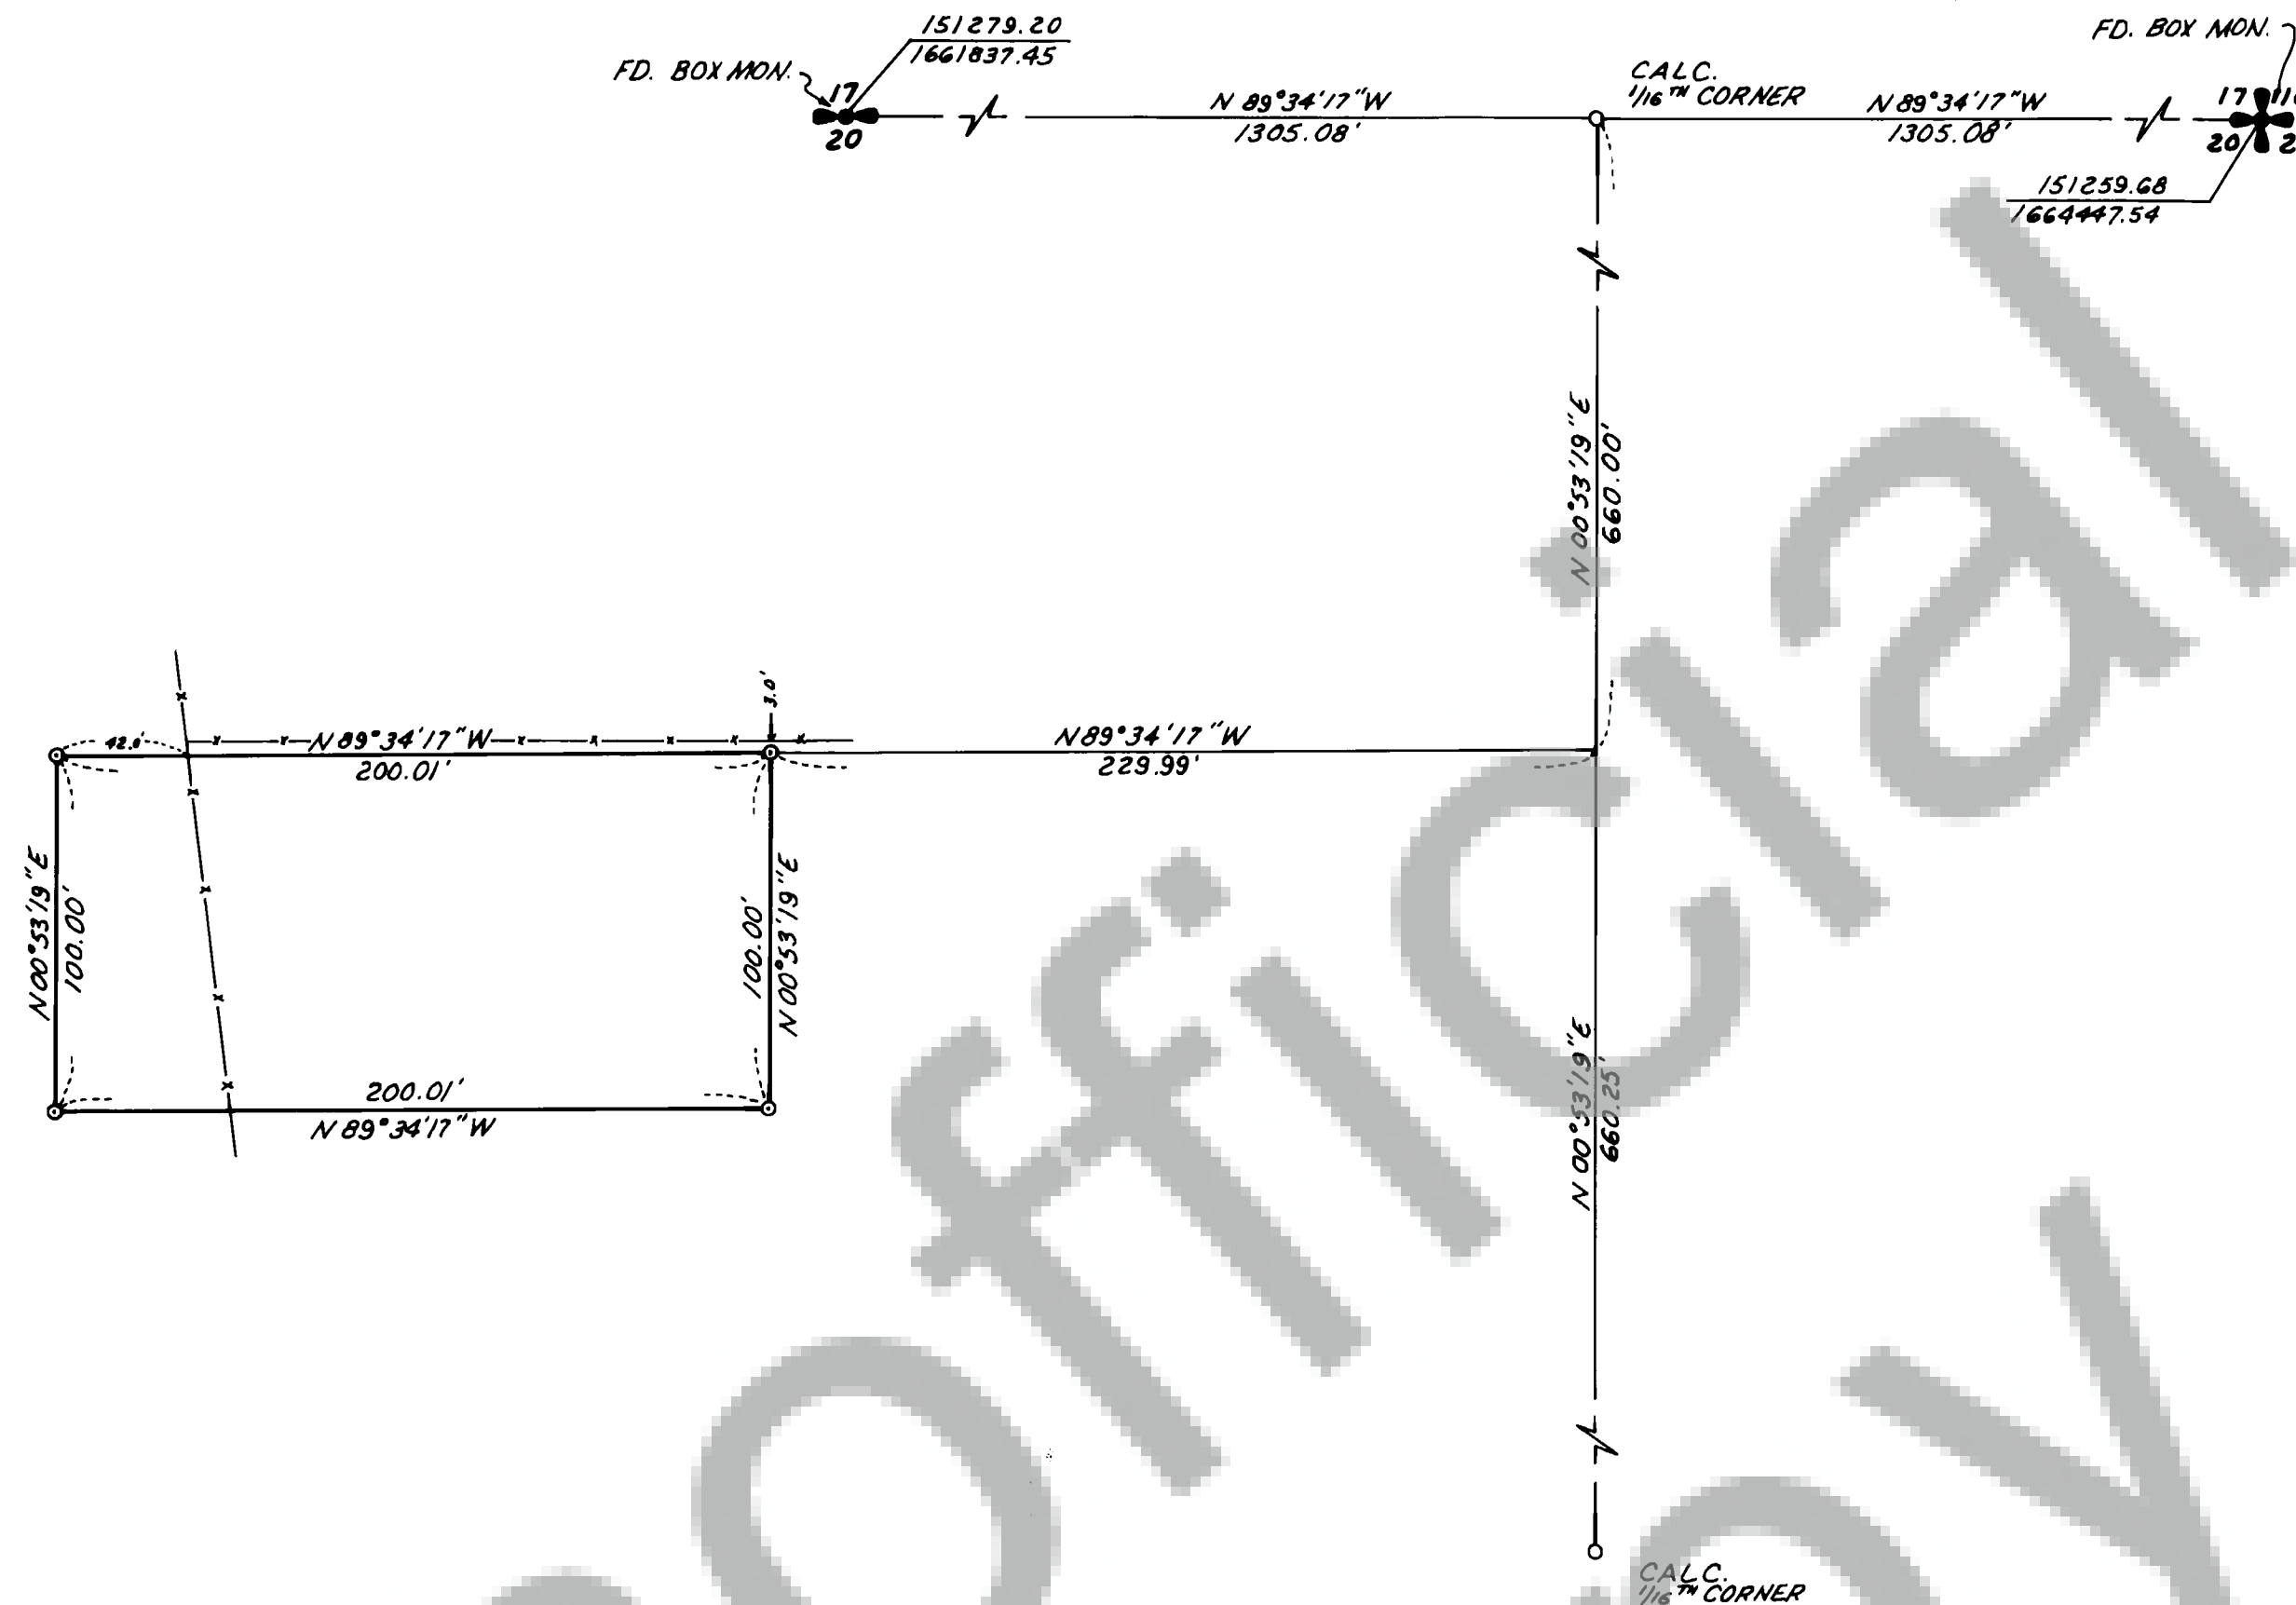

**SURVEY OF
A PORTION OF
NW¼, NE¼, SEC. 20,
T3N, R8E, W.M.**

⊙ SET ½" IRON ROD WITH PLASTIC CAP

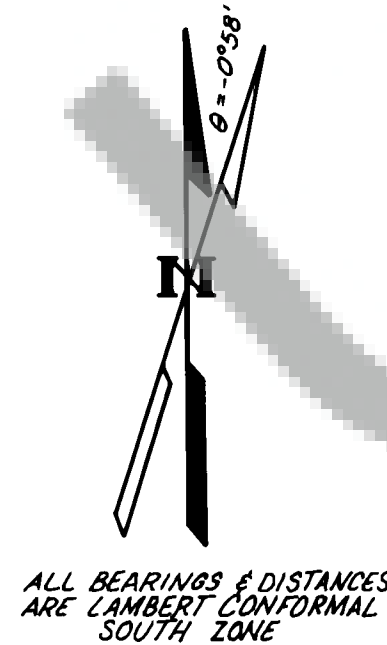

DEED REFERENCE:

GRANTOR: FRED P. COTANT
GRANTEE: MICHAEL R. HUGHES
DATE: MARCH 4, 1974
77143

FOR SUBDIVISION OF SECTION SEE
OLSON ENGINEERING SURVEY
SEC. 20, T3N, R8E, W.M.
CRP 74-26

SURVEYOR'S CERTIFICATE

This map correctly represents a survey made by me or under my direction in conformance with the requirements of the Survey Recording Act at the request of
UNITED TELEPHONE CO.

in FEBRUARY 1979

Jerry C. Olson
Jerry C. Olson — 9025

AUDITOR'S CERTIFICATE

Filed for record this 3rd day of April 19 79 at 11:40 A.M.
in Book 1 of SURVEYS at page 185 at the request of
JERRY C. OLSON

S. P. Todd by S. Balcock
Deputy County Auditor



OLSON ENGINEERING
1111 BROADWAY, VANCOUVER, WASH.
PH. (206) - 695-1385
1 KANAKA CR. RD., STEVENSON, WASH..
PH. (509) - 427-8411

Scale 1"=200' Date 2/79
Job No. 2307 Calc. By JGL
Drawn By ML
Checked By BT
Sheet 1 of 1