
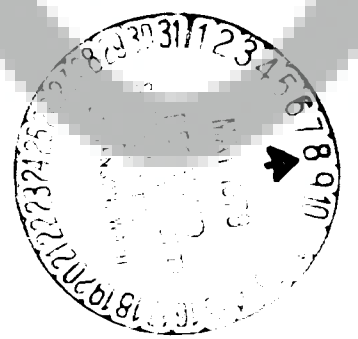
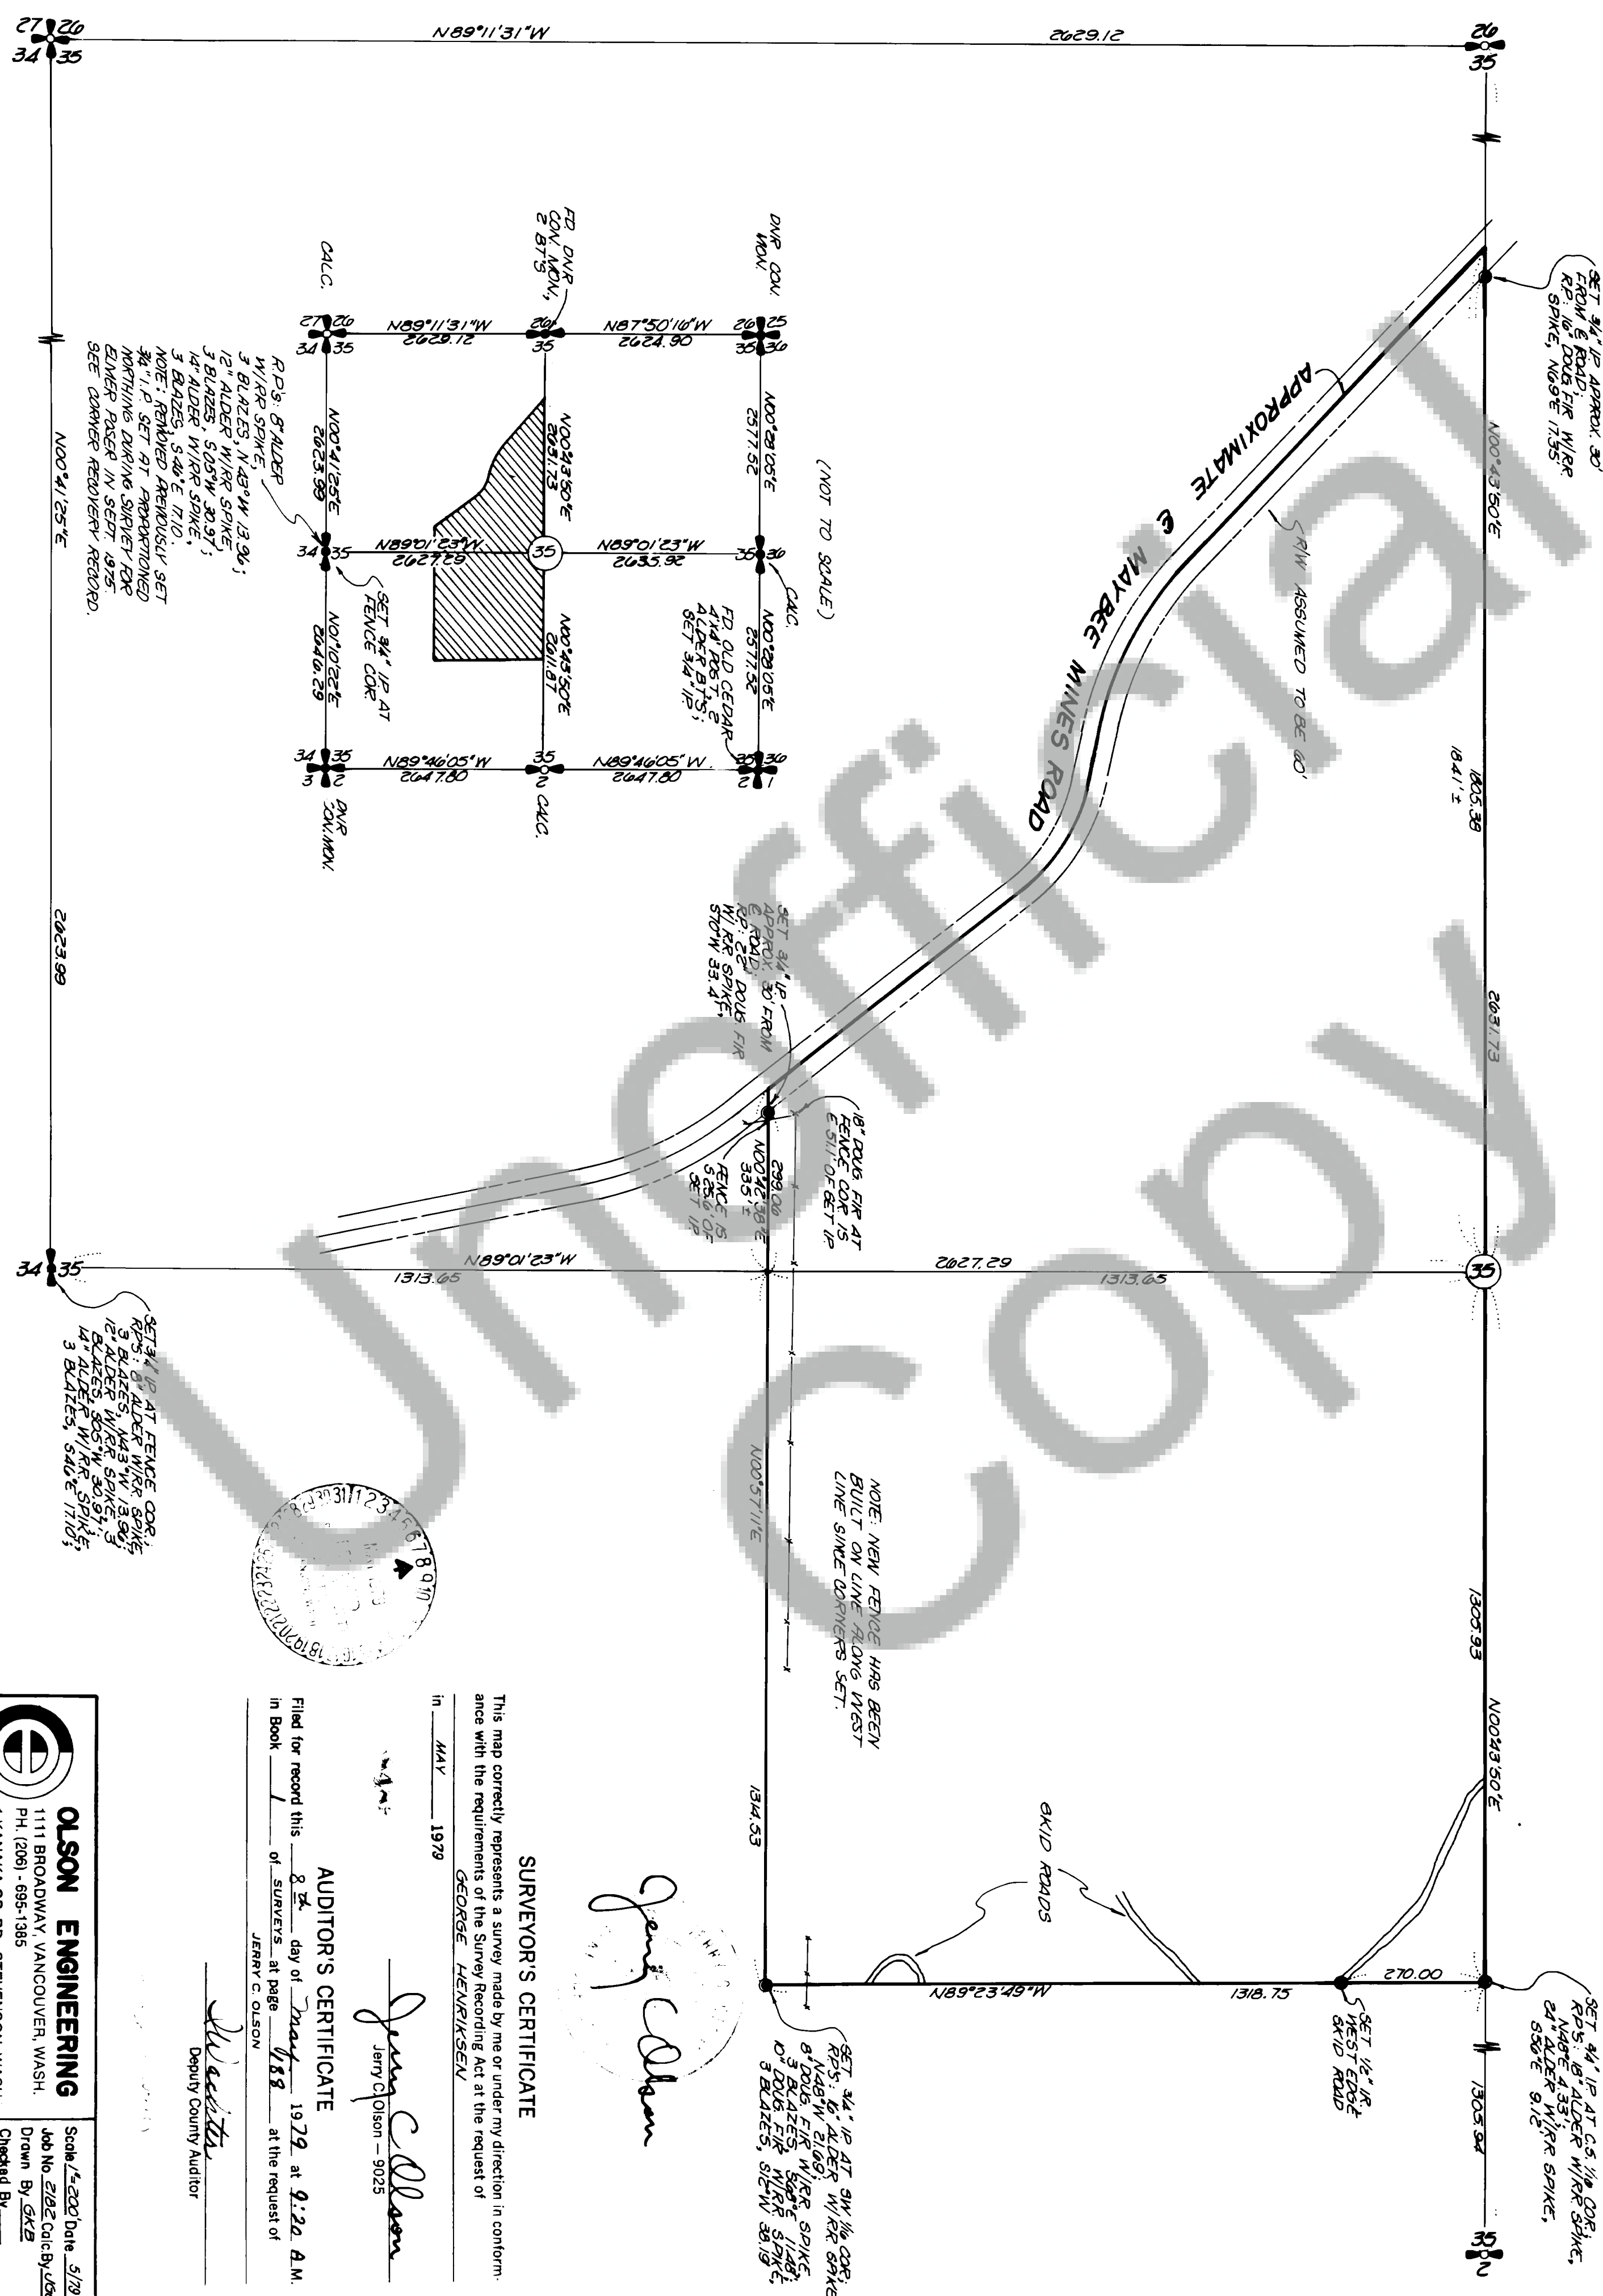


SURVEY OF
A PORTION OF
W 1/2, SEC. 35,
T2N, R5E, W1M.

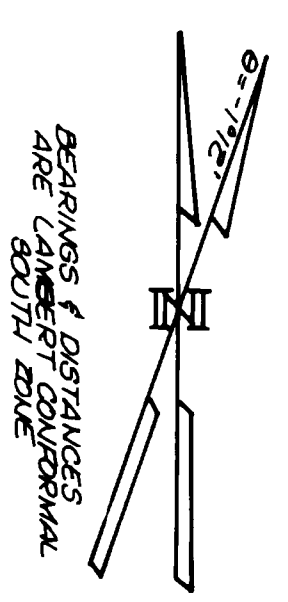

Jerry C. Olson

SURVEYOR'S CERTIFICATE

This map correctly represents a survey made by me or under my direction in conformance with the requirements of the Survey Recording Act at the request of
GEORGE HEINIKSEN

in MAY 1979

Jerry C. Olson
Jerry C. Olson - 9025

AUDITOR'S CERTIFICATE

Filed for record this 2nd day of May 1979 at 9:20 A.M.
in Book 1 of SURVEYS at Page 188 at the request of
JERRY C. OLSON

Deputy County Auditor



OLSON ENGINEERING
1111 BROADWAY, VANCOUVER, WASH.
PH. (206) - 695-1385
1 KANAKA CR. RD., STEVENSON, WASH.
PH. (509) - 427-8411

Scale 1/4"=200' Date 5/79
Job No. 2702 Calc. By JCK
Drawn By GKB
Checked By
Sheet 1 of 1