


SURVEY OF  
A PORTION OF  
**SE ¼, SEC. 20,  
T3N, R10E, W.M.**

● SET ½" IRON ROD WITH PLASTIC CAP

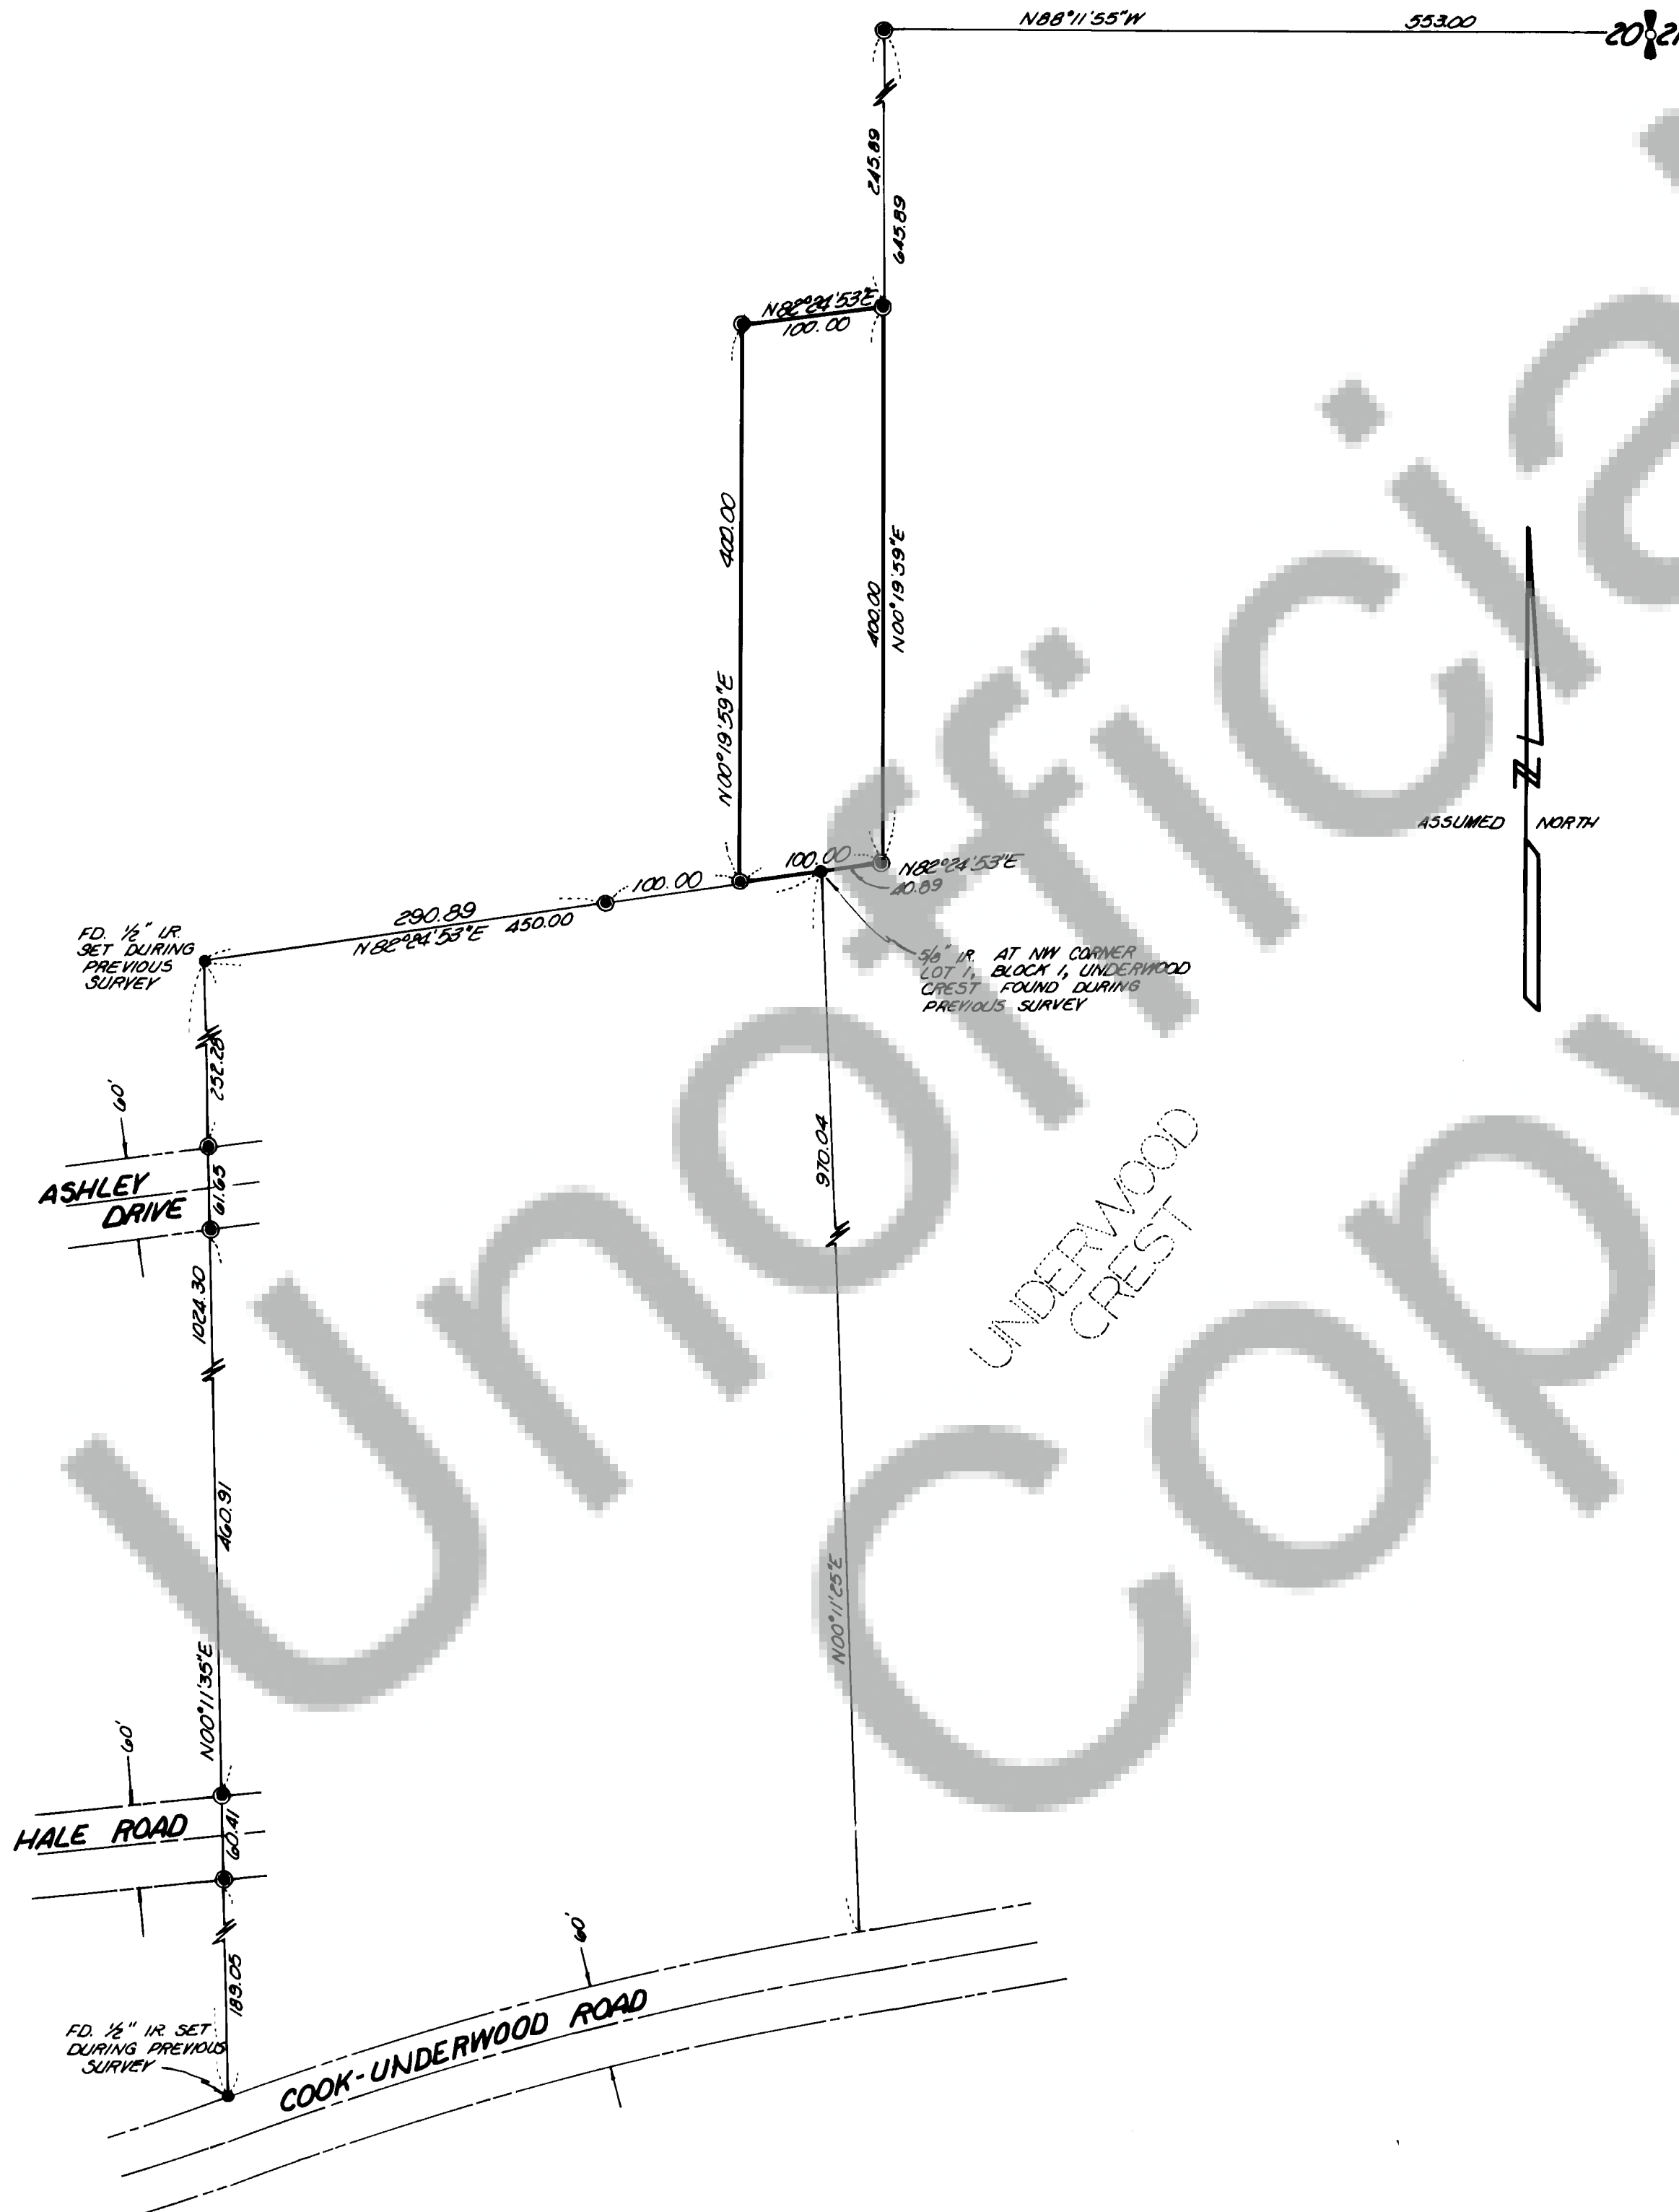

SURVEY REFERENCE:  
SURVEY BY OLSON ENGINEERING IN OCT 1977  
FOR DONALD HODGSON, RECORDED IN BOOK 1,  
PAGE 130.



5/23/77  
**SURVEYOR'S CERTIFICATE**

THIS MAP CORRECTLY REPRESENTS A SURVEY MADE BY ME OR UNDER MY  
DIRECTION IN CONFORMANCE WITH THE REQUIREMENTS OF THE SURVEY  
RECORDING ACT AT THE REQUEST OF

REIOHL ENTERPRISES


IN APRIL, 1979

*Jerry C. Olson*  
JERRY C. OLSON - 9025

**AUDITOR'S CERTIFICATE**

FILED FOR RECORD THIS 29 DAY OF May 1979 AT 3 P.M.  
IN BOOK 1 OF SURVEYS AT PAGE 190 AT THE REQUEST OF  
JERRY C. OLSON

*H.P. Todd*  
DEPUTY COUNTY AUDITOR

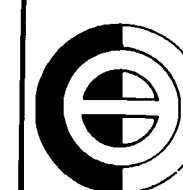

**OLSON ENGINEERING**  
1111 BROADWAY, VANCOUVER, WA  
PH. (206) 695-1385  
1 KANAKA CR. RD., STEVENSON, WA  
PH. (509) 427-8411

Scale 1"=100' Date...  
Job No. 2131 Calc. By JGL  
Drawn By GMB  
Checked By JGL  
Sheet 1 of 1