


89052

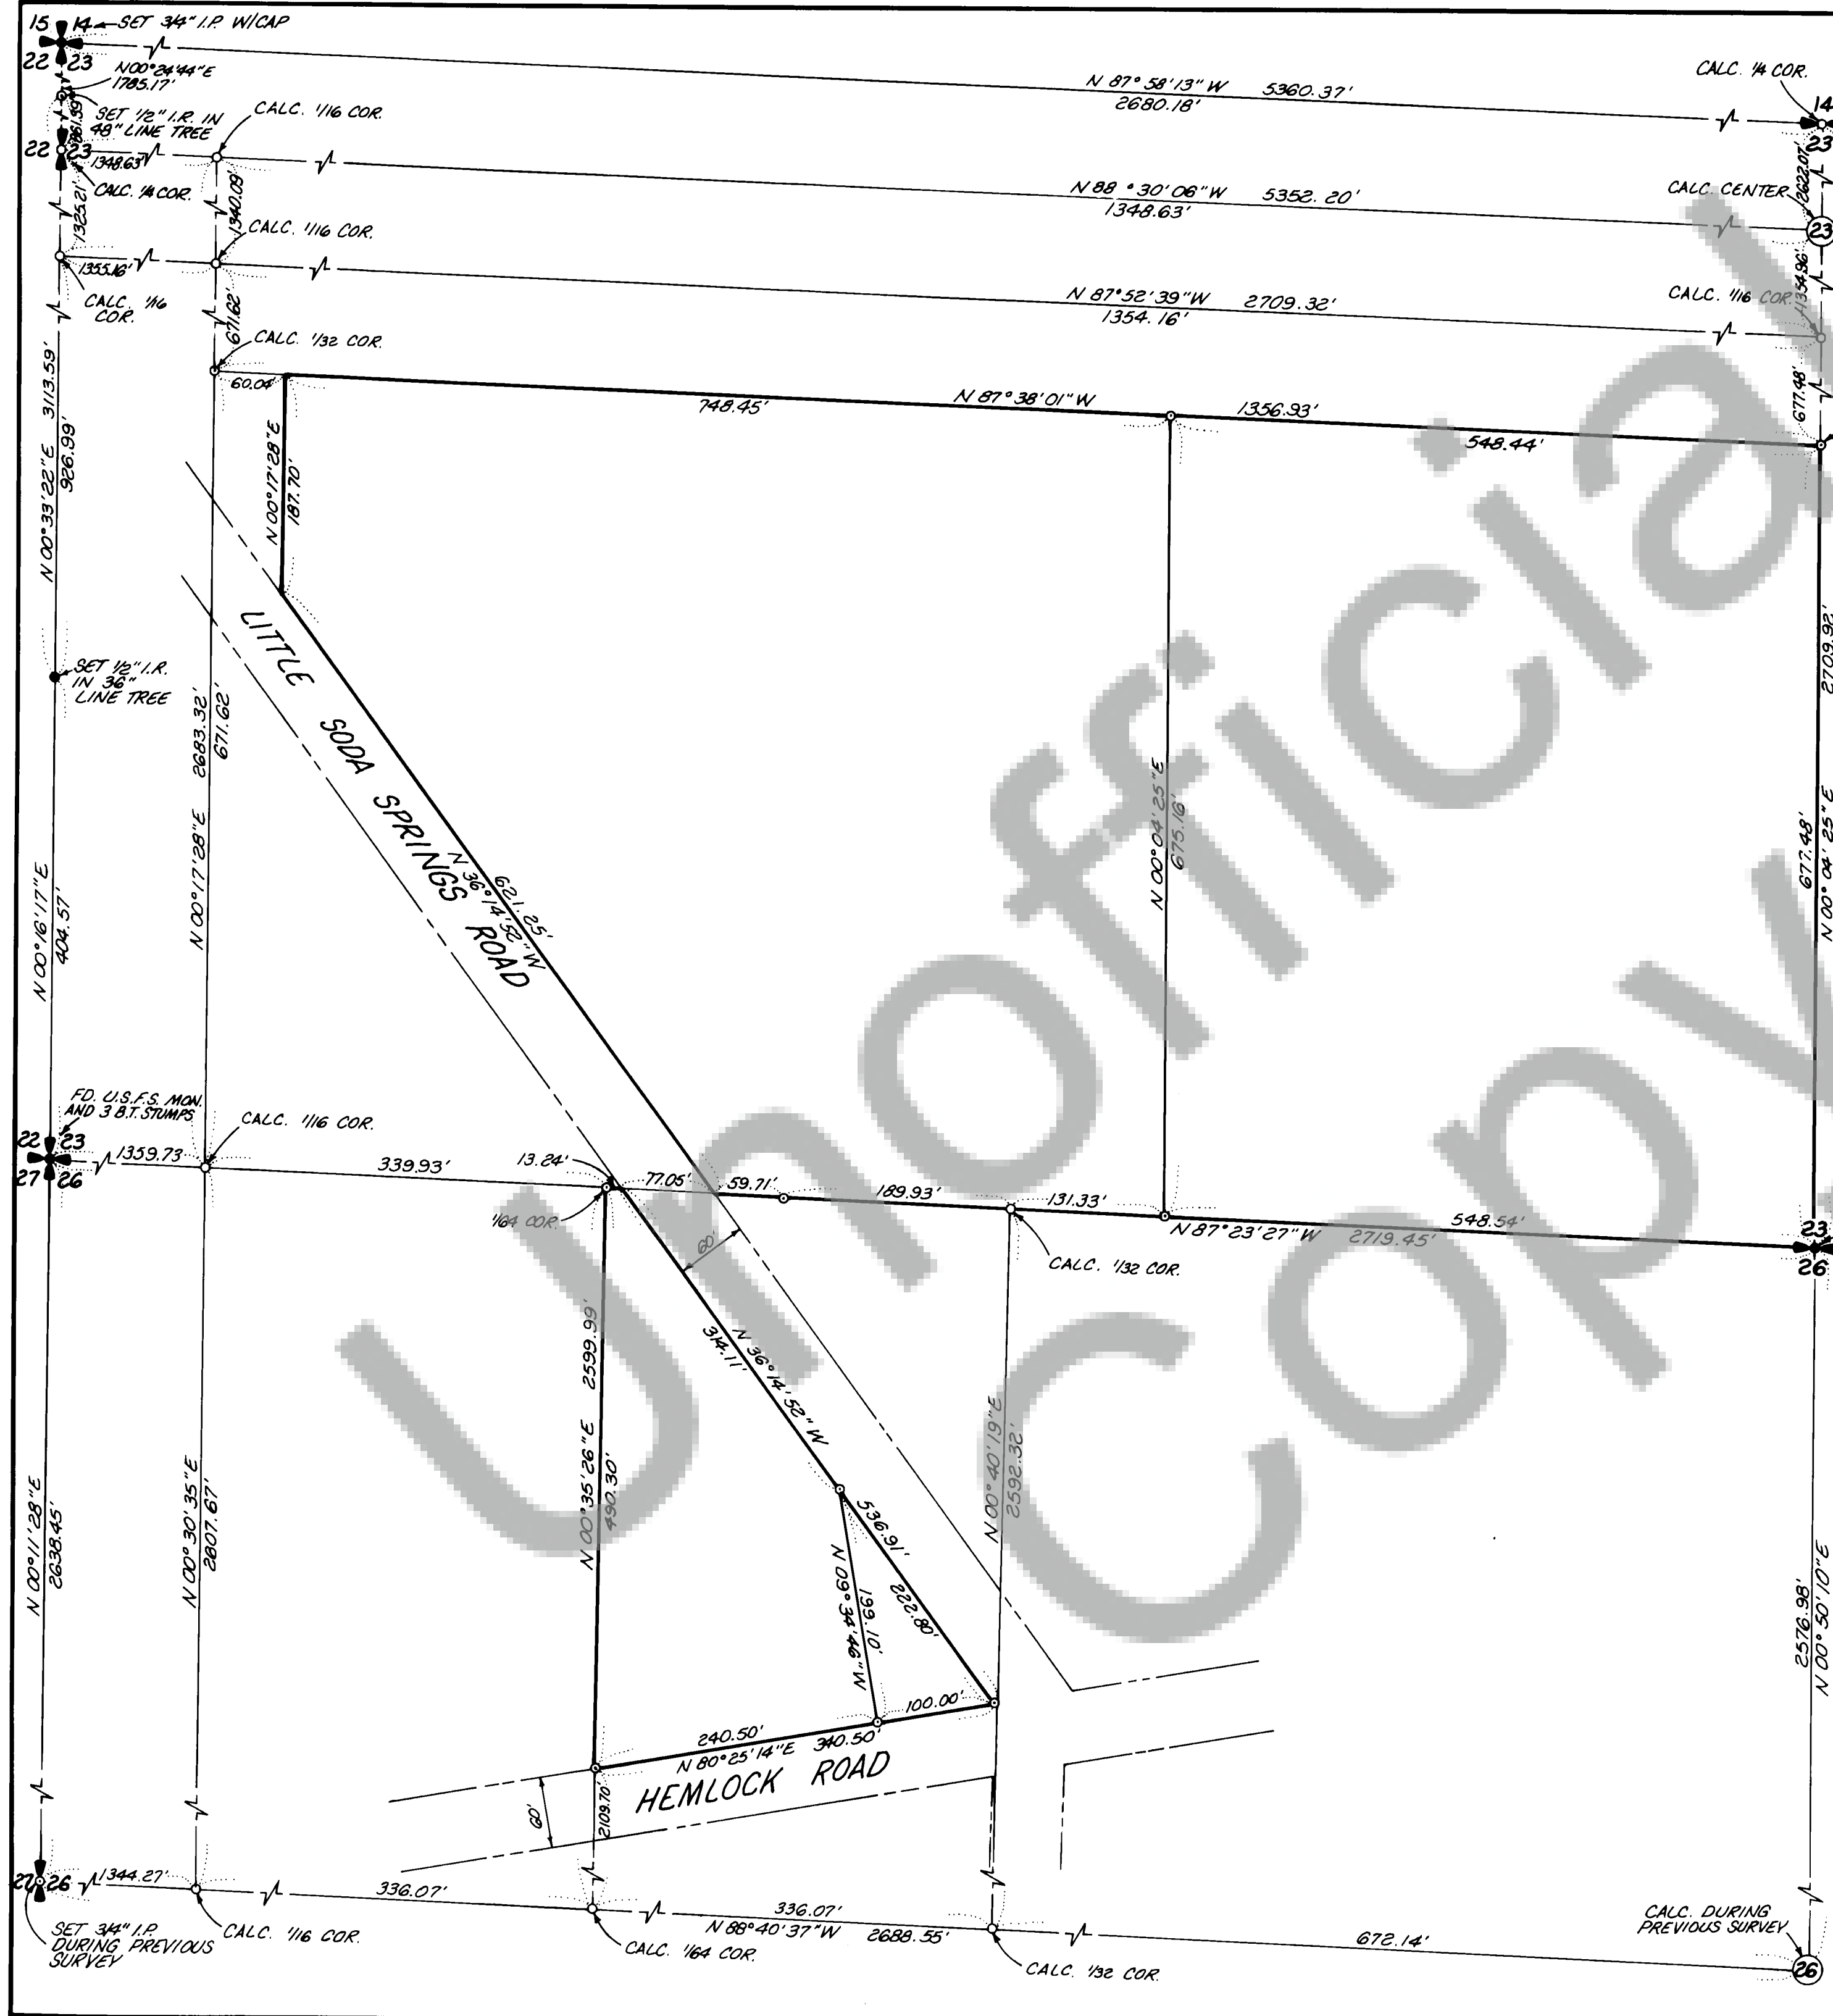


A SURVEY OF
A PORTION OF
SE 1/4, SW 1/4, SEC. 23,
AND
NE 1/4, NW 1/4, SEC. 26,
T4N, R7E, W.M.

SURVEY REFERENCES:
SURVEY BY PRESTON SHEPHERD
FOR U.S. DEPT. OF AGRICULTURE
IN AUGUST 1974 AND
RECORDED IN BK. 1, PG. 26
SURVEY OF WIND
RIVER LOTS-1
SURVEY BY OLSON ENGINEERING
FOR BOB COLE AND DOUGLAS HOPKINS
IN JUNE 1979 AND RECORDED
IN BK. 1, PG. 192



7/19/79

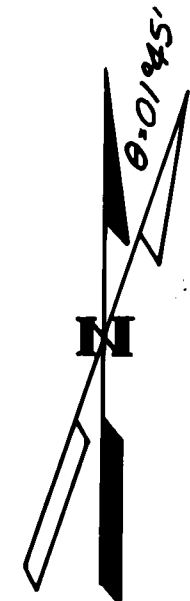

ALL BEARINGS & DISTANCES
ARE LAMBERT CONFORMAL
SOUTH ZONE

SURVEYOR'S CERTIFICATE

This map correctly represents a survey made by me or under my direction in conform-
ance with the requirements of the Survey Recording Act at the request of
NEIL LARSON AND DOUGLAS HOPKINS
in MAY 1979

Jerry C. Olson
Jerry C. Olson - 9025

AUDITOR'S CERTIFICATE

Filed for record this 24 day of July 1979 at 9:30 A.M.
in Book 1 of SURVEYS at page 194 at the request of
JERRY C. OLSON

D. W. Wichter
Deputy County Auditor

	OLSON ENGINEERING	Scale 1"=100' Date <u>5/79</u>
	1111 BROADWAY, VANCOUVER, WASH.	Job No <u>2356</u> Calc. By <u>TB</u>
	PH. (206) - 695-1385	Drawn By <u>ML</u>
	1 KANAKA CR. RD., STEVENSON, WASH.,	Checked By <u>JBL</u>
	PH. (509) - 427-8411	Sheet <u>1</u> of <u>1</u>