

89110

SHORT PLAT APPLICATION

BOOK 2 PAGE 118

Phone (Home) (509) 365-2643

NAME H. Robert Cole

Phone (Business)

ADDRESS Route 3, Box 534, Lyle, Washington 98635

Property to be divided:

Location: Sec. 22 Twp. 4N Range 7E Tax Lot No. 4-7-390

Water Supply Source: Well Sewage Disposal Method: Septic Tank

Date you acquired the Property: _____

To be Signed

By the Applicant: I hereby certify the lots in this proposed Short Subdivision
are intended for:


Single family residential

H. Robert Cole
Signature of Applicant

July 27 1979
Date


LEGAL DESCRIPTION: Describe entire contiguous ownership. Use extra sheets if required.

NE $\frac{1}{4}$, NE $\frac{1}{4}$, NE $\frac{1}{4}$ all in Section 22, Twp. 4N., Rge. 7 E, W.M.,
Less Soda Springs County Road.

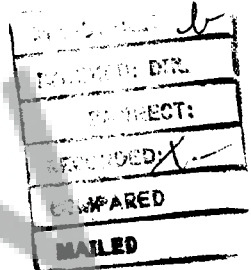

89110

A PORTION OF THE NE 1/4, NE 1/4, SECTION 22, T.4N. R.7E. WM.

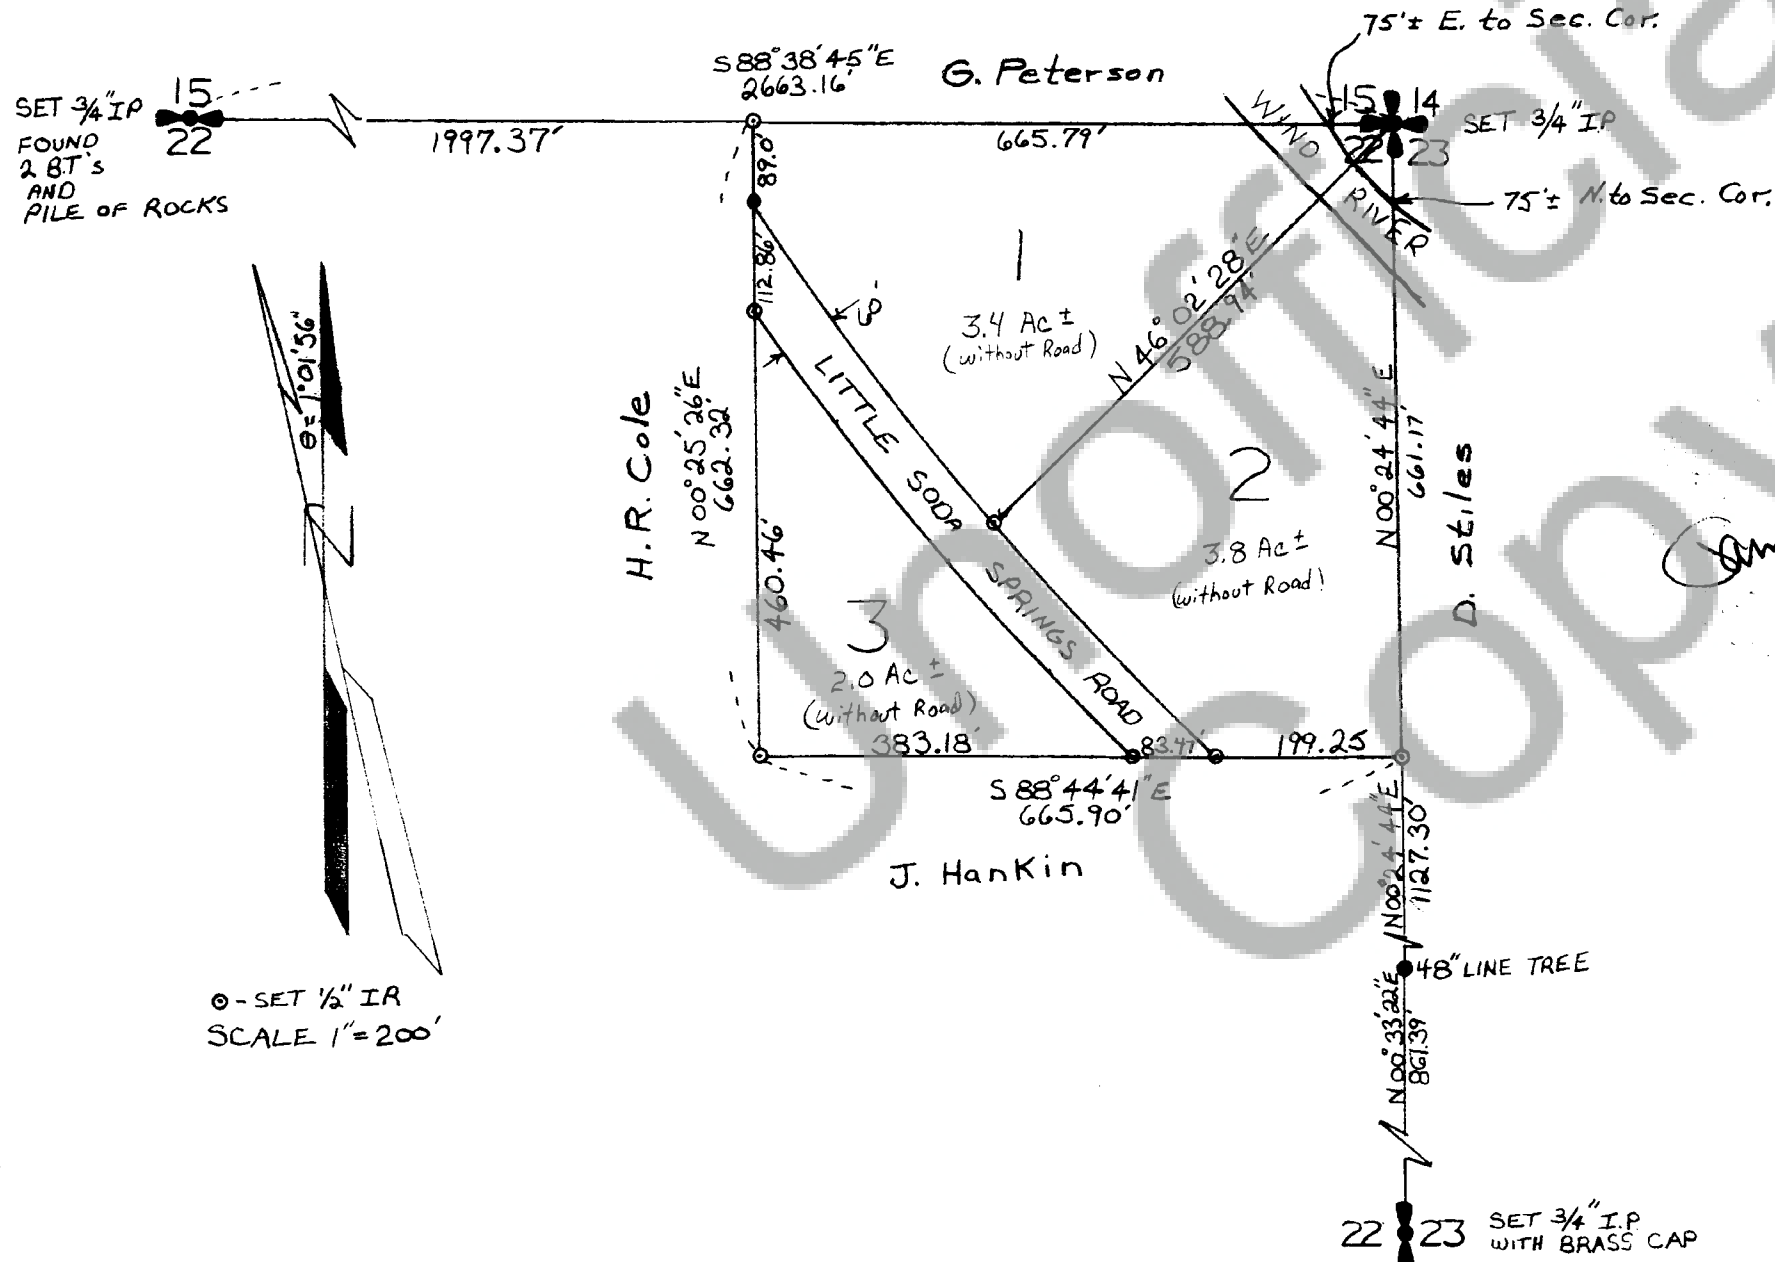

2 118-A

We owners of the above tract of land hereby declare and certify this Short Plat to be true and correct to the best of our abilities, and that this Short Subdivision has been made with our free consent and in accordance with our desires. Further, we dedicate all Roads as shown, not noted as private, and waive all claims for damages against any governmental agency arising from the construction and maintenance of said roads.

J. Robert Cole
Owner

H. R. Cole
Owner

Margaret M. Rieckhoff
Owner

G. Lawson Feb 14, 1979
Notary Public Date

This Short Plat has general review for sewage and water. Acceptable sub-surface sewage disposal sites have not been identified. Each Lot will require separate review to determine acceptability for on-site sewage disposal. Adequacy of water supply is not guaranteed.

Don Hogarty, R.S. 7/27/79
S.W. Washington Health District Date

This Short Plat complies with all county Road regulations and is of adequate description for purposes of subdividing.

Samuel Roth 5/17/79
County Engineer Date

All taxes and assessments on property involved with this Short Plat have been paid, discharged or satisfied.

Beverly G. Dallyn, Dep 7-18-79
County Treasurer Date

The layout of this Short Subdivision complies with Ordinance 1977-02 requirements, and the Short Plat is approved subject to recording in the Skamania County Auditor's Office.

Robert F. Lee July 27, 1979
County Planning Department Date

STATE OF WASHINGTON)
COUNTY OF SKAMANIA)

I hereby Certify that the within instrument of writing filed by Planning Dept of Stevens, WA at 9:10 AM July 30 1979 was recorded in Book 2 of Shall Plat at Page 118-A

J. P. Todd
Recorder of Skamania County, Wash.

B. Balcock, Deputy
County Auditor