


SURVEY OF
A PORTION OF

**SEC. 30,
T2N, R5E, W.M.**

© SET 1/2" IRON ROD WITH PLASTIC CAP
EXCEPT AS NOTED

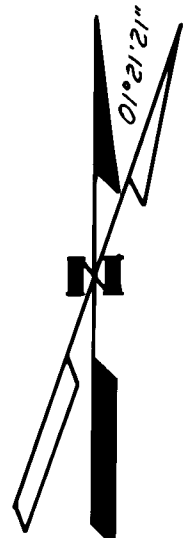


ALL BEARINGS & DISTANCES
ARE LAMBERT CONFORMAL
SOUTH ZONE

DEED REFERENCES:

GRANTOR: WORLDWIDE CHURCH OF GOD
GRANTEE: DON ANDERSON AND DAN BUNN, INC.
DATE: SEPTEMBER 20, 1977
BOOK 73, PAGE 501

GRANTOR: JAMES G. MOORE
GRANTEE: ANDERSON DIVERSIFIED
DATE: SEPTEMBER 28, 1978
BOOK 75, PAGE 428

GRANTOR: VAN PORT MANUFACTURING, INC.
GRANTEE: NEWELL WOOD
DATE: JUNE 1, 1978
BOOK 75, PAGE 318

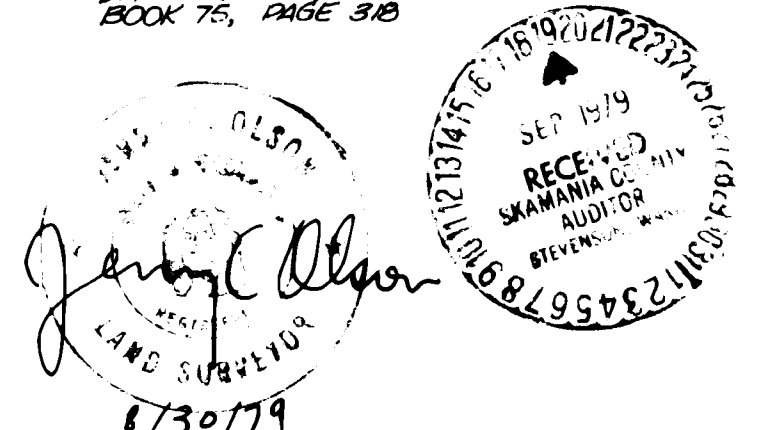

SURVEYOR'S CERTIFICATE


This map correctly represents a survey made by me or under my direction in conform-
ance with the requirements of the Survey Recording Act at the request of
DON ANDERSON
in JUNE 1979

Jerry C. Olson
Jerry C. Olson - 9025

AUDITOR'S CERTIFICATE

Filed for record this 19th day of Sept 19 79 at 11:30 A.M.
in Book 1 of SURVEYS at page 196 at the request of
JERRY C. OLSON

Washita
Deputy County Auditor

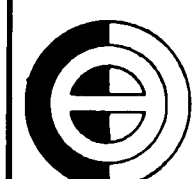

OLSON ENGINEERING
1111 BROADWAY, VANCOUVER, WASH.
PH. (206) - 695-1385
1 KANAKA CR. RD., STEVENSON, WASH..
PH. (509) - 427-8411

Scale 1"=400' Date 6/79
Job No 2204 Calc. By JGL
Drawn By ML
Checked By JGL
Sheet 1 of 1

