

AFFIDAVIT OF CORRECTION OF SURVEY

TO: Clark County Survey Recording Department
STATE OF WASHINGTON); ss.
COUNTY OF CLARK)

1. WILLIAM F. HAGEDORN .

am a registered land surveyor; I made a survey of land which survey was recorded on the 26 day of JANUARY, 1979, in volume 1 of surveys at page 179, Records of Clark County, Survey Recording Department, Vancouver, Washington.

THAT there being an error, I approve the following change(s) on said survey:

BEARING ON EAST PROPERTY LINE & E OF 60' EASEMENT


CHANGED FROM S 72° 20' 00" W TO S 70° 20' 00" W.

William F. Foye
Registered Land Surveyor
Certificate No. 9579

SURVEY

IN THE
N.W. 1/4 SECTION 25, T.3N., R.7E., W.M.
SKAMANIA COUNTY, WASHINGTON

BEARINGS BASED ON SKAMANIA COUNTY CONTROL SYSTEM (TIES TO "HILLDRIVE" & N.W. CORNER OF SECTION 25)

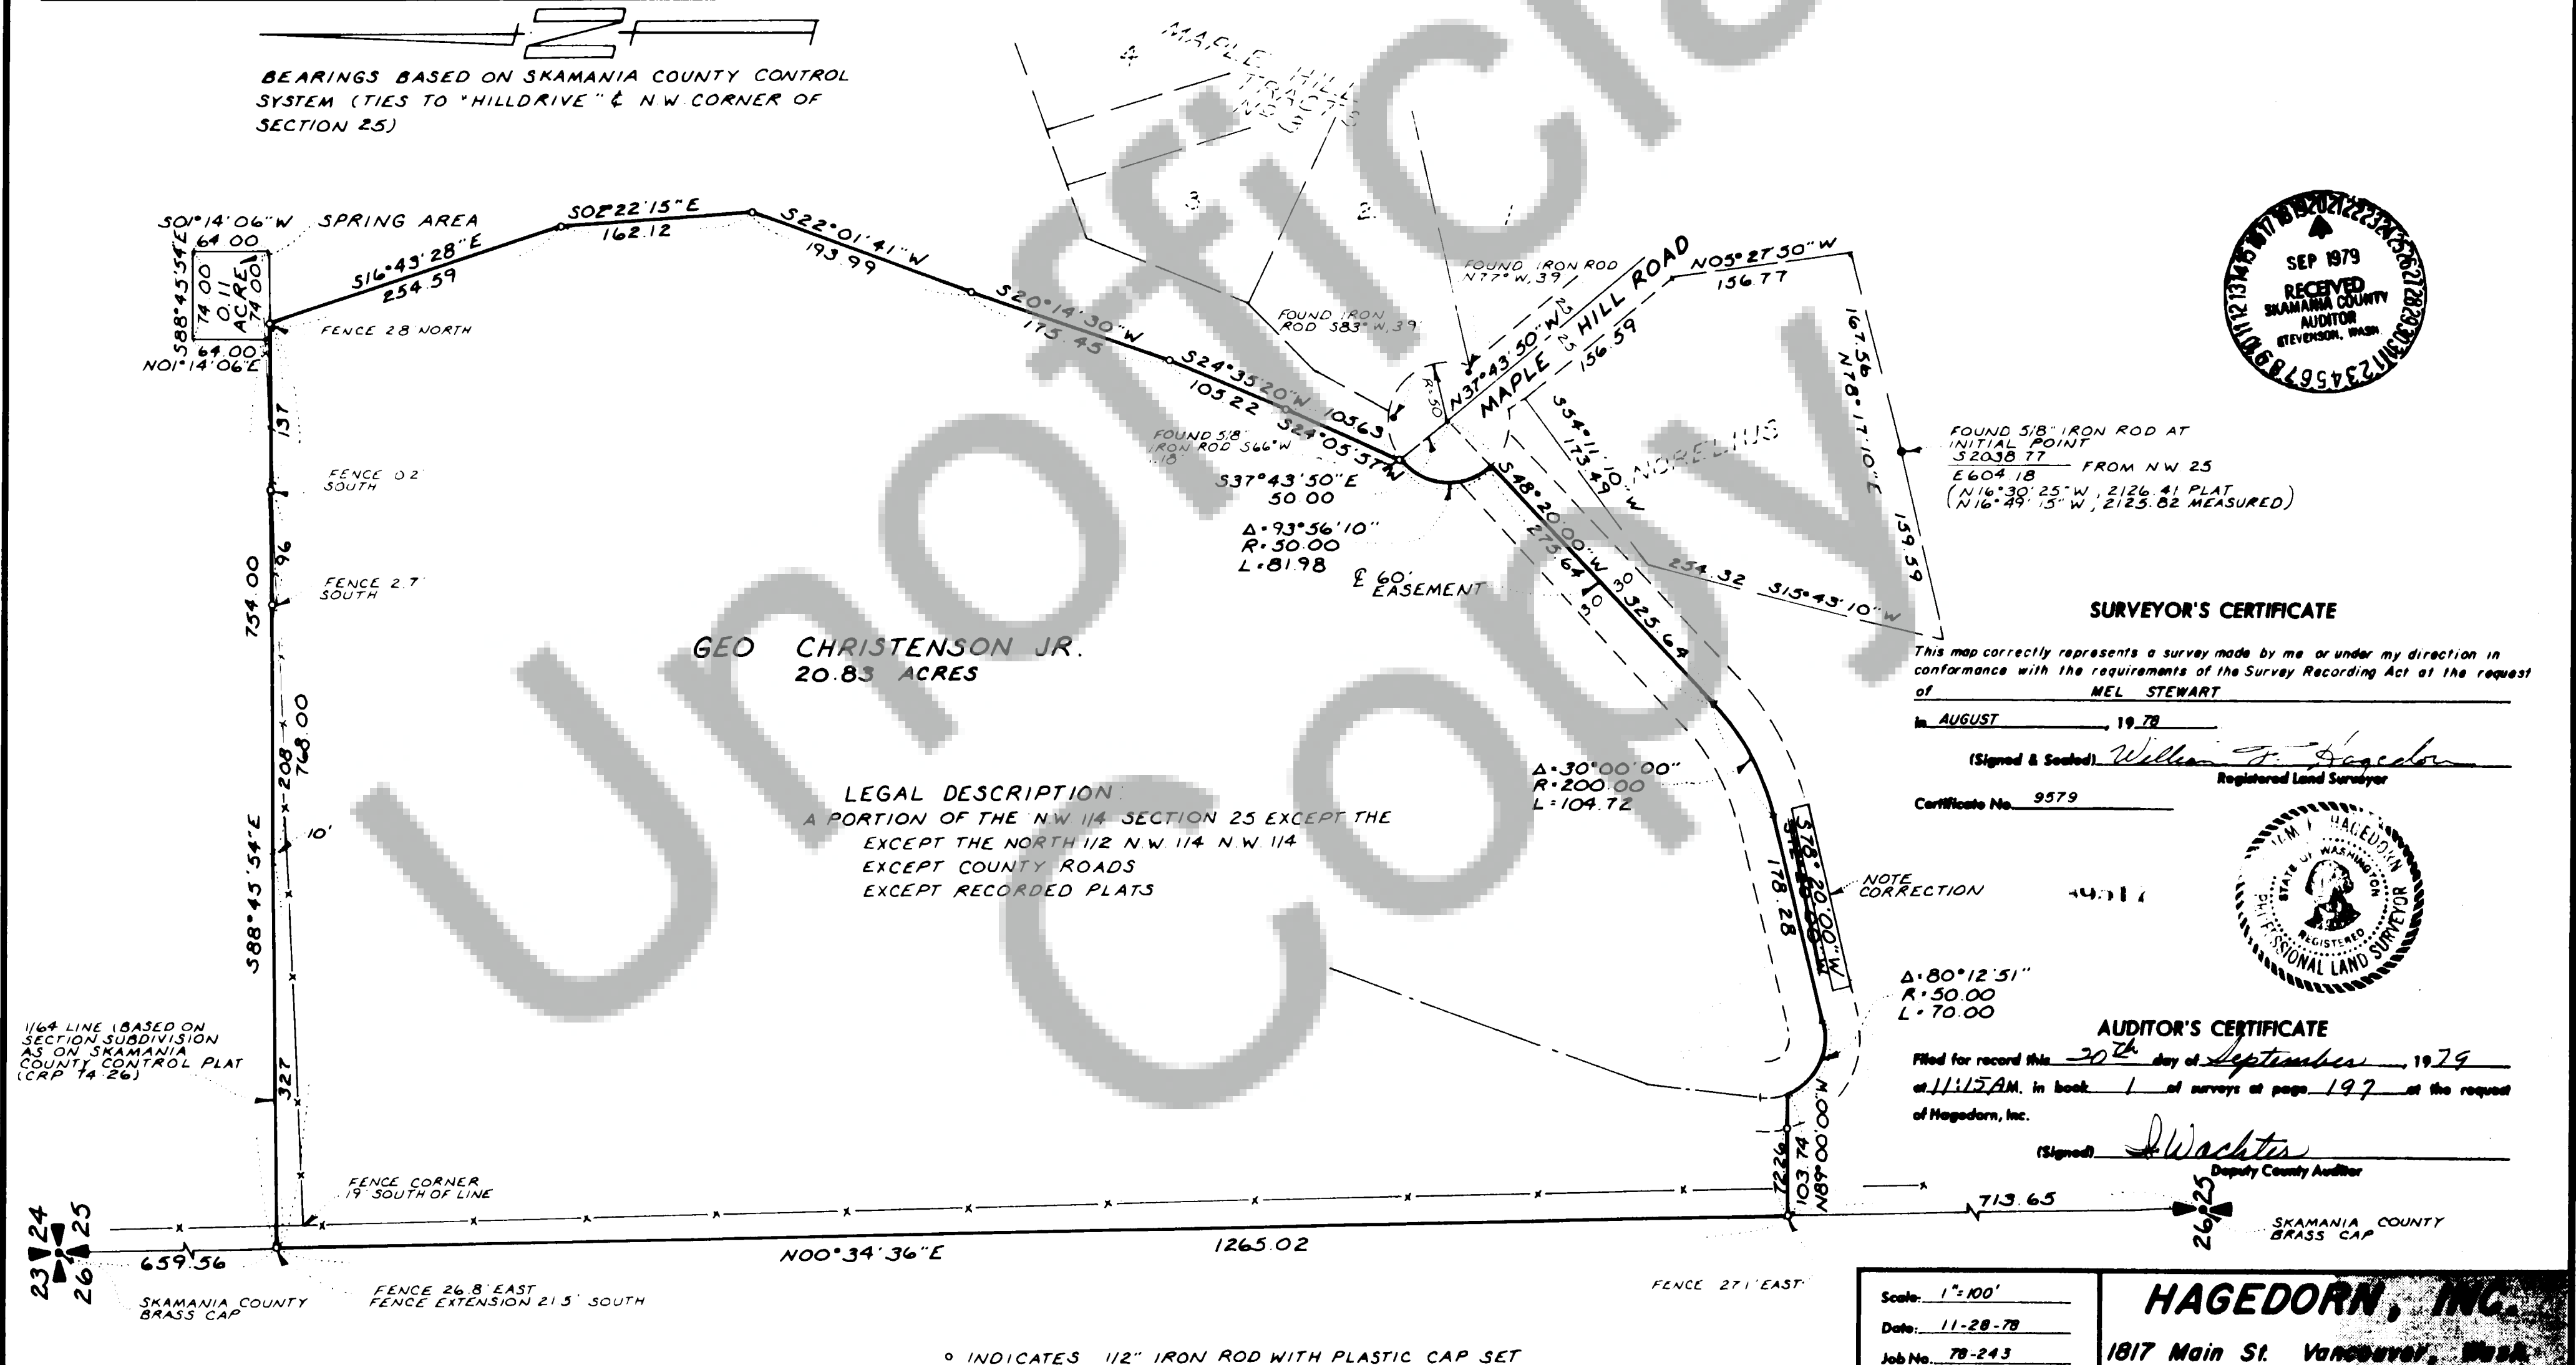

SEP 1979
RECEIVED
SHUMANNA COUNTY
AUDITOR
STEVENSON, WASH.

SURVEYOR'S CERTIFICATE

This map correctly represents a survey made by me or under my direction in
conformance with the requirements of the Survey Recording Act at the request
of MEL STEWART

in AUGUST 1978

(Signed & Sealed) William F. Hagedorn
Registered Land Surveyor

Certificate No. 9579

AUDITOR'S CERTIFICATE

Filed for record this 30th day of September, 1979
at 11:45 AM. in book 1 of surveys at page 197 at the request
of Magedorn, Inc.

(Signed) Wachter
Deputy County Auditor

SKAMANIA COUNTY
BRASS CAP

Scale: $1" = 100'$
Date: 11-28-78
Job No. 78-243
Calc. By CEN
Drawn By RJP
Checked By B.C.M.
Sheet 1 of 1

HAGEDORN, INC.
1817 Main St. Vancouver, B.C.
PA (206) 696-4428
LAND SURVEYORS
Subdivisions, Boundaries, Control, Topography,
Construction, Easements, & Road Layout