


SURVEY

OF LOTS 8 1/2, 9, 10, & 11, BLOCK 8, "RIVERVIEW ADD. TO STEVENSON," & LOTS 1, 2, 3, & E. 1/2 4, BLOCK 9, "TOWN OF STEVENSON," IN A PTN. OF NE. 1/4, SECTION 1, T. 2 N., R. 7 E., W.M., SKAMANIA COUNTY, WASH.

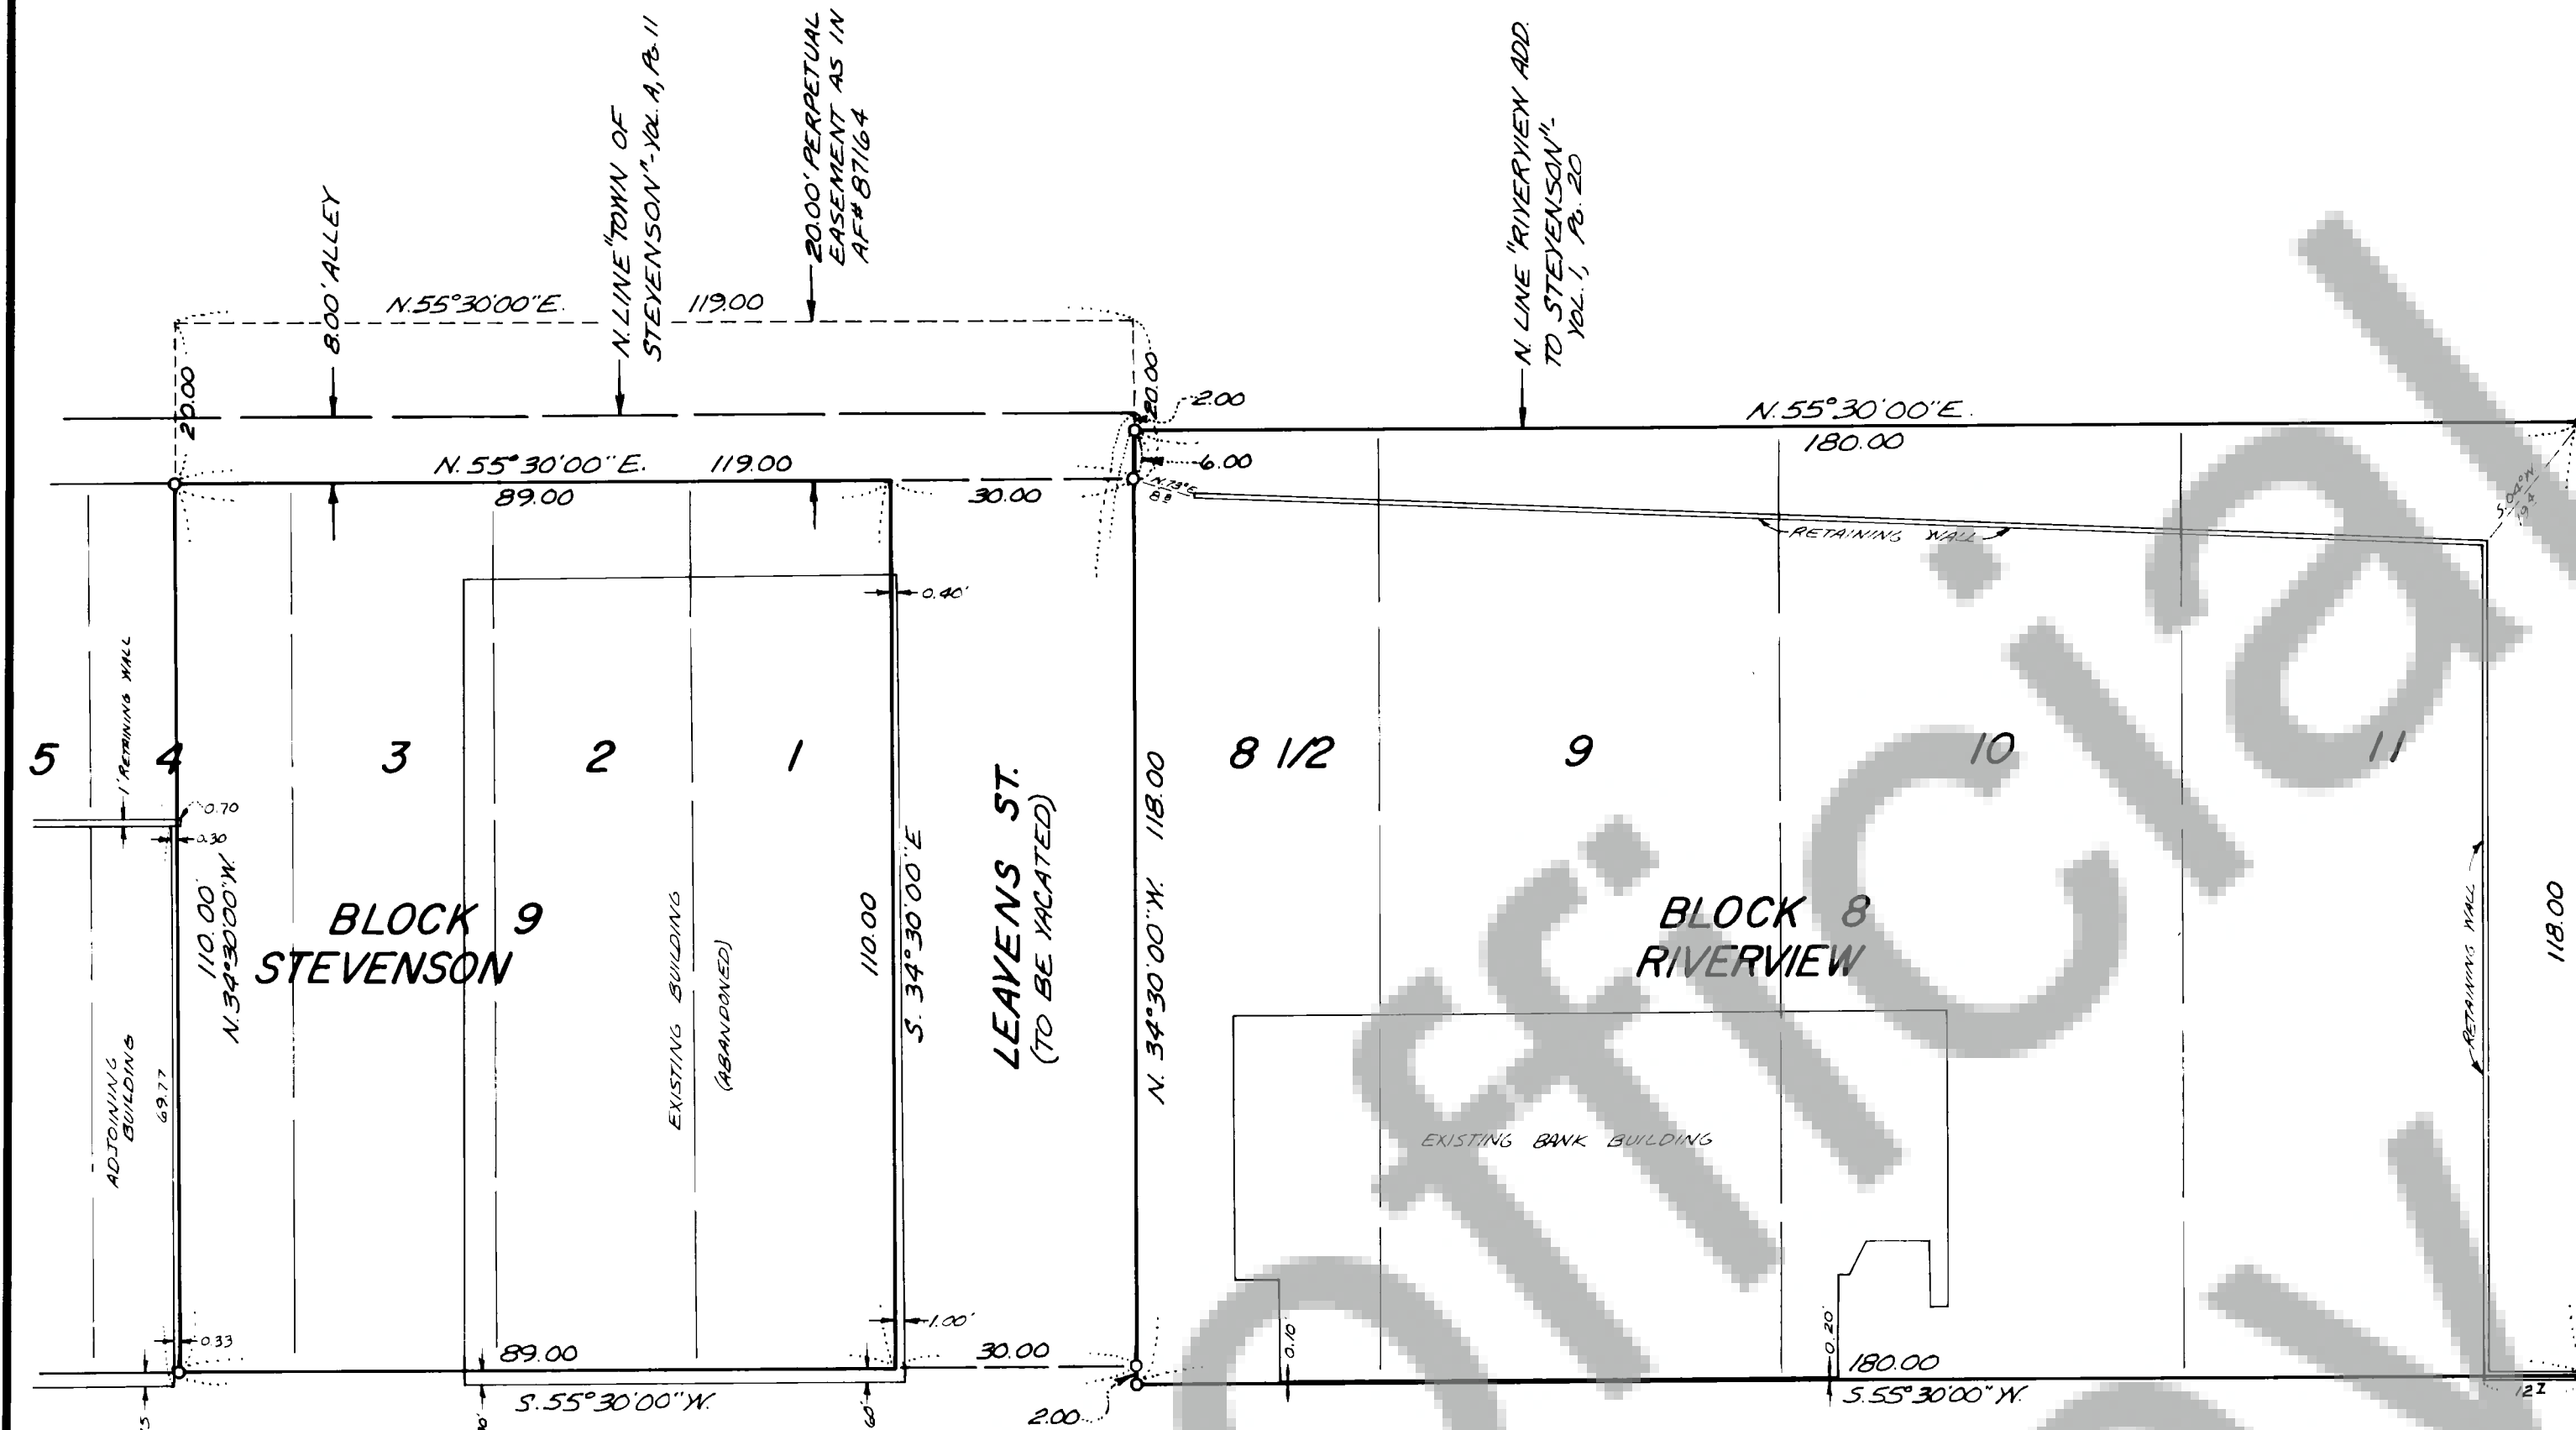

TRACTS CONVEYED:

R.D. #1 TO COLUMBIA GORGE BANK
DATED: AUGUST, 1978 RECORDED: 8-23-78
BOOK 75, PAGE 301 AF# 87066

WRIGHT TO COLUMBIA GORGE BANK
DATED: 9-7-78 RECORDED: 9-7-78
BOOK 75, PAGE 345 AF# 87164

CHRISTENSON TO BANK OF STEVENSON
DATED: 10-20-55 RECORDED: 10-20-55
BOOK 49, PAGE 217 AF# 49458

LUNDY TO BANK OF STEVENSON
DATED: 7-2-62 RECORDED: 7-20-62
BOOK 50, PAGE 249 AF# 60247

SEE SURVEY IN VOL. 1,
PAGE 166 FOR
GERTRUDE ASH

1084.00 (PLAT OF STEVENSON)
1084.00 (PLAT OF RIVERVIEW)

0 INDICATES 1/2" IRON ROD W/ PLASTIC CAP SET

LEAVENS ST.
S. 34° 30' 00" E.

30.00

30.00

805.97

NORTH

(806.25 PLAT)

242.39

EAST

T. 2 N.

(243.50 PLAT)

R. 7 E.

R. 7 1/2 E.

36

FOUND SKAMANIA COUNTY
BRASS CAP

INITIAL POINT

SURVEYOR'S CERTIFICATE

This map correctly represents a survey made by me or under my direction in conformance with the requirements of the Survey Recording Act at the request of COLUMBIA GORGE BANK

in JANUARY, 1979

(Signed & Sealed) William F. Hagedorn
Registered Land Surveyor

Certificate No. 9579



AUDITOR'S CERTIFICATE

Filed for record this 20 day of September, 1979
at 11:15 AM, in book 1 of surveys at page 198 at the request
of Hagedorn, Inc.

(Signed) W. W. Ashby
Deputy County Auditor

Scale: 1"=20'
Date: 3-2-79
Job No. 79-5
Calc. By: CEN
Drawn By: MSM
Checked By: B.C.M.
Sheet 1 of 1

HAGEDORN, INC.
1817 Main St. Vancouver, Wash.
Ph. (206) 696-4428
LAND SURVEYORS
Subdivisions, Boundaries, Control, Topography,
Construction Surveys, & Road Layout