


Book 1 Survey Page 208

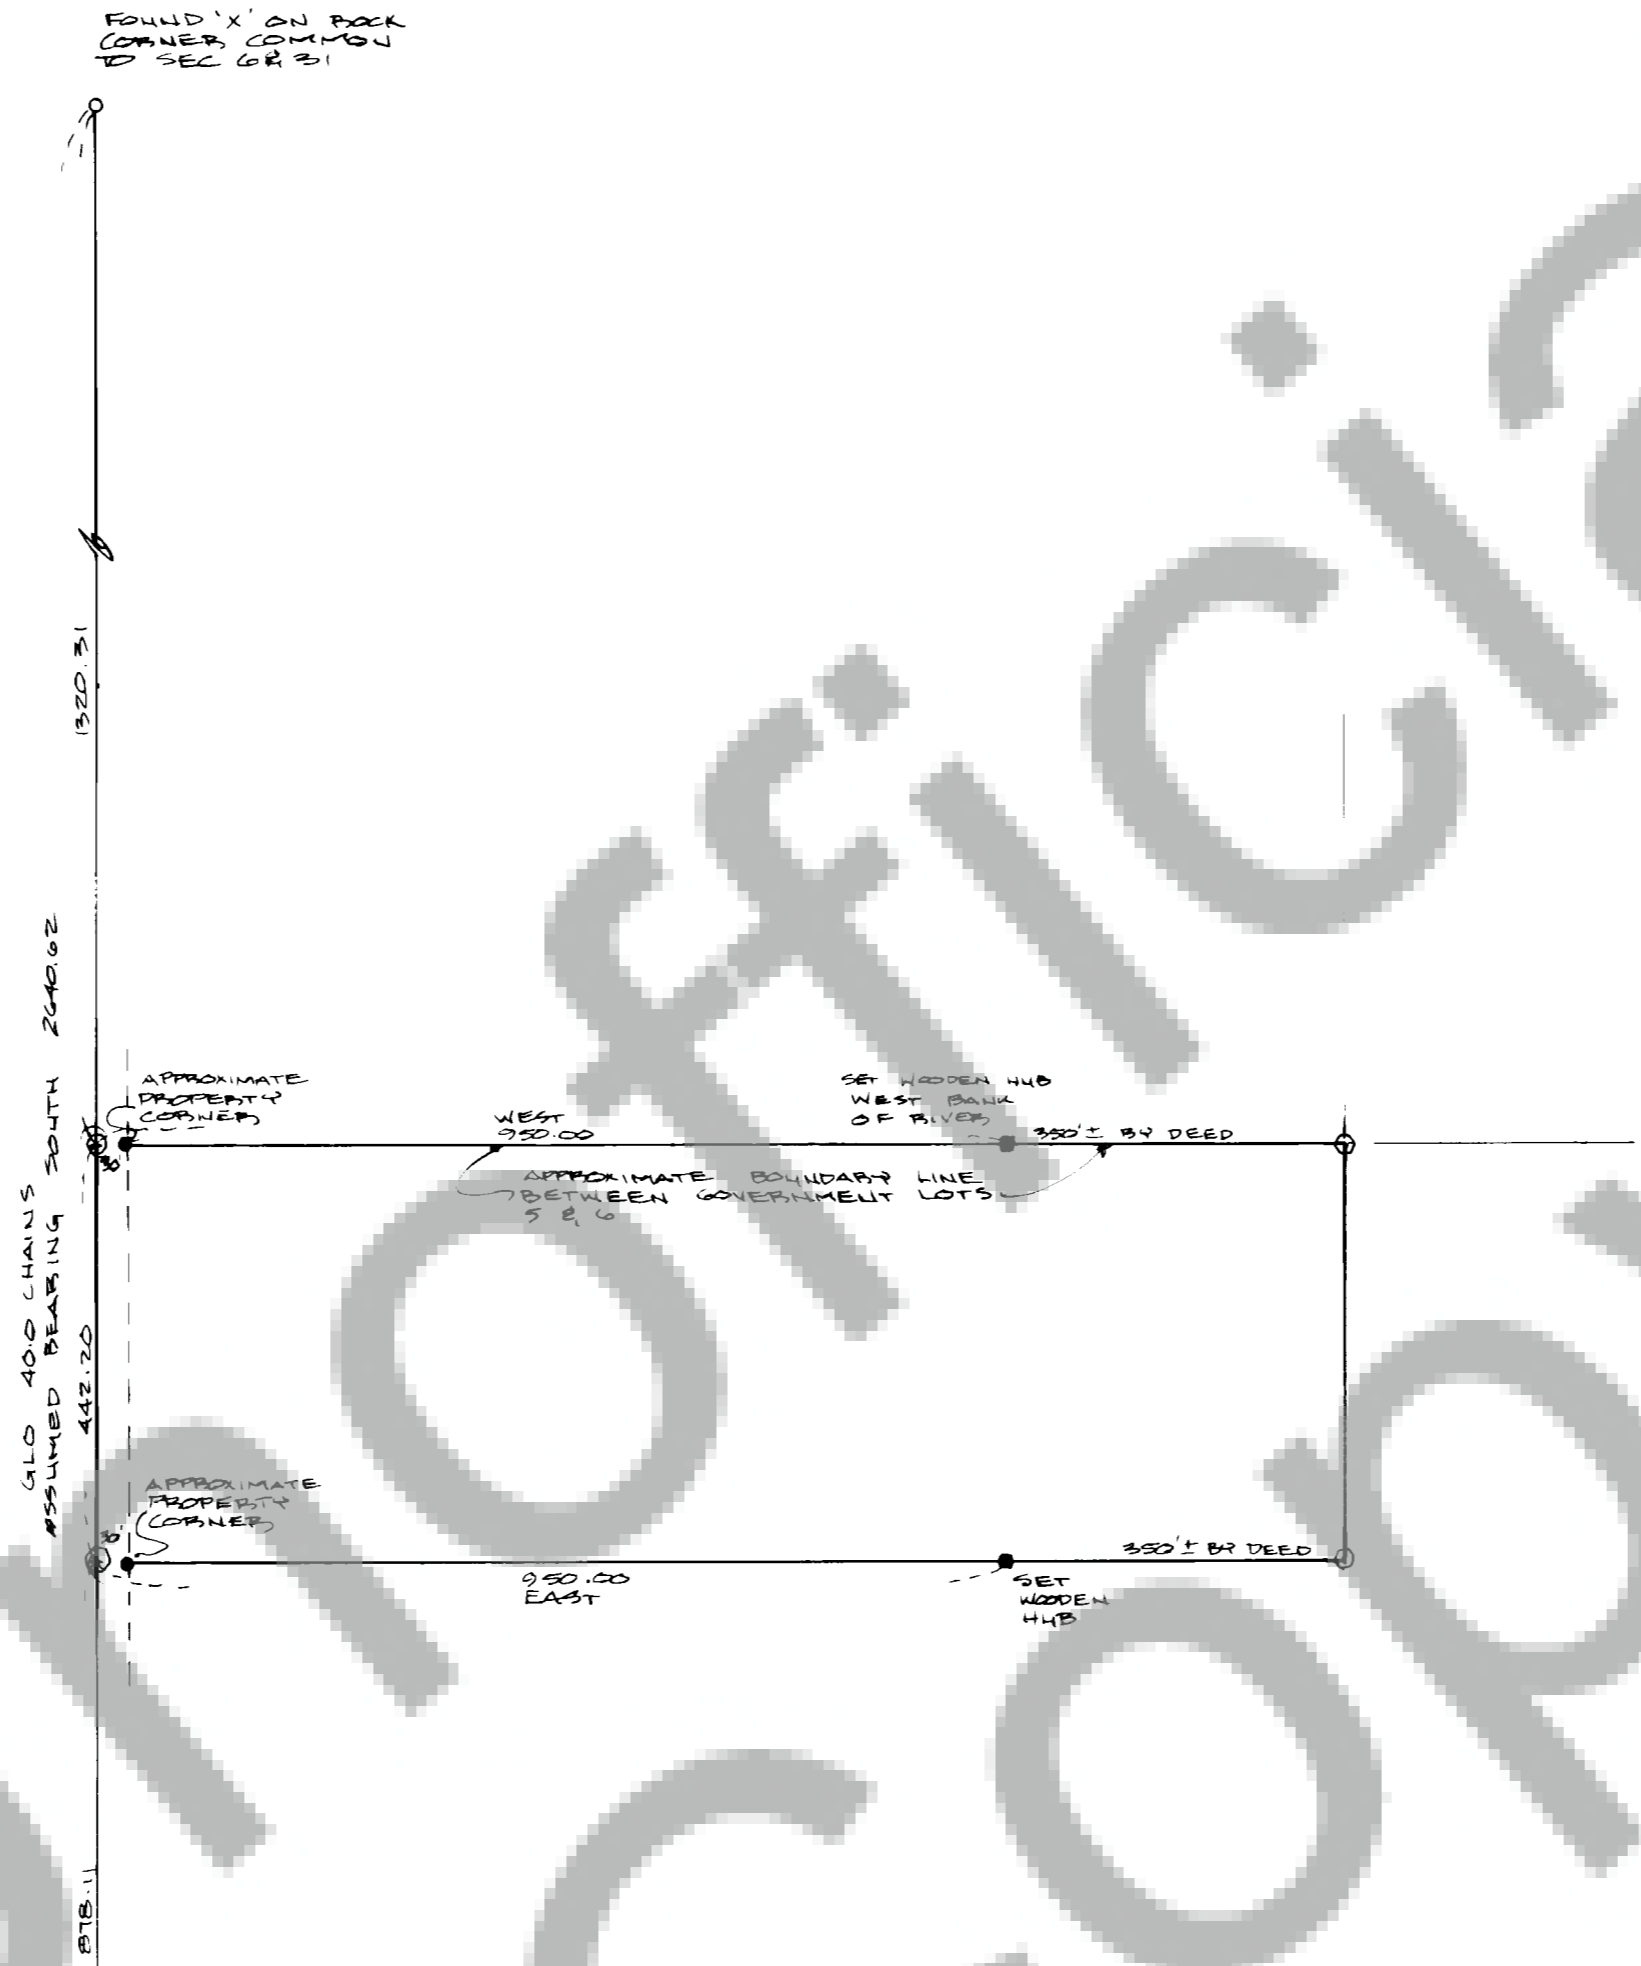

BASIS OF BEARING:
ASSUMED

SURVEY LOCATED IN:
NW 1/4 SEC 6, T3N, R8E WM
SKAMANIA COUNTY, OR.

- LEGEND
- SET 5/8" x 30" IRON ROD
 - FOUND MONUMENT
 - CALCULATED, NOT SET

70127A

AUDITOR'S CERTIFICATE
 FILED FOR RECORD IN 13 OF Dec.
 1979 AT 3 P. M. SECTION 1 OF
 Survey AT PAGE 208 BY THE REQUEST
 OF Bishop Surveying
 E. M. Mendenhall
 COUNTY AUDITOR

FOR W 1/4 COR, SEC 6
CORNER MONUMENT

SURVEYOR'S CERTIFICATE

THIS MAP OR RECORD OR EITHER A SURVEY
 MADE BY ME OR BY ANOTHER SURVEYOR UNDER MY
 CONTROL AND THE ACCURACY THEREOF IS THE
 SURVEYOR'S RESPONSIBILITY AT THE REQUEST OF
 FRED HEANY IN SKAMANIA CO.



Larry D. Bishop
LARRY D. BISHOP

SURVEY FOR
FRED HEANY
WHITE SALMON, WA

BISHOP SURVEYING
DATE: 11-15-79
SCALE: 1"=200'
PROJECT: 79240