


SURVEY OF
A PORTION OF
SE 1/4, NE 1/4, &
NE 1/4, SE 1/4, SEC. 1
T3N, R7 1/2E, W.M.

- SET 1/2" IRON ROD WITH PLASTIC CAP
- FOUND 1/2" IRON ROD WITH PLASTIC CAP SET DURING PREVIOUS SURVEY

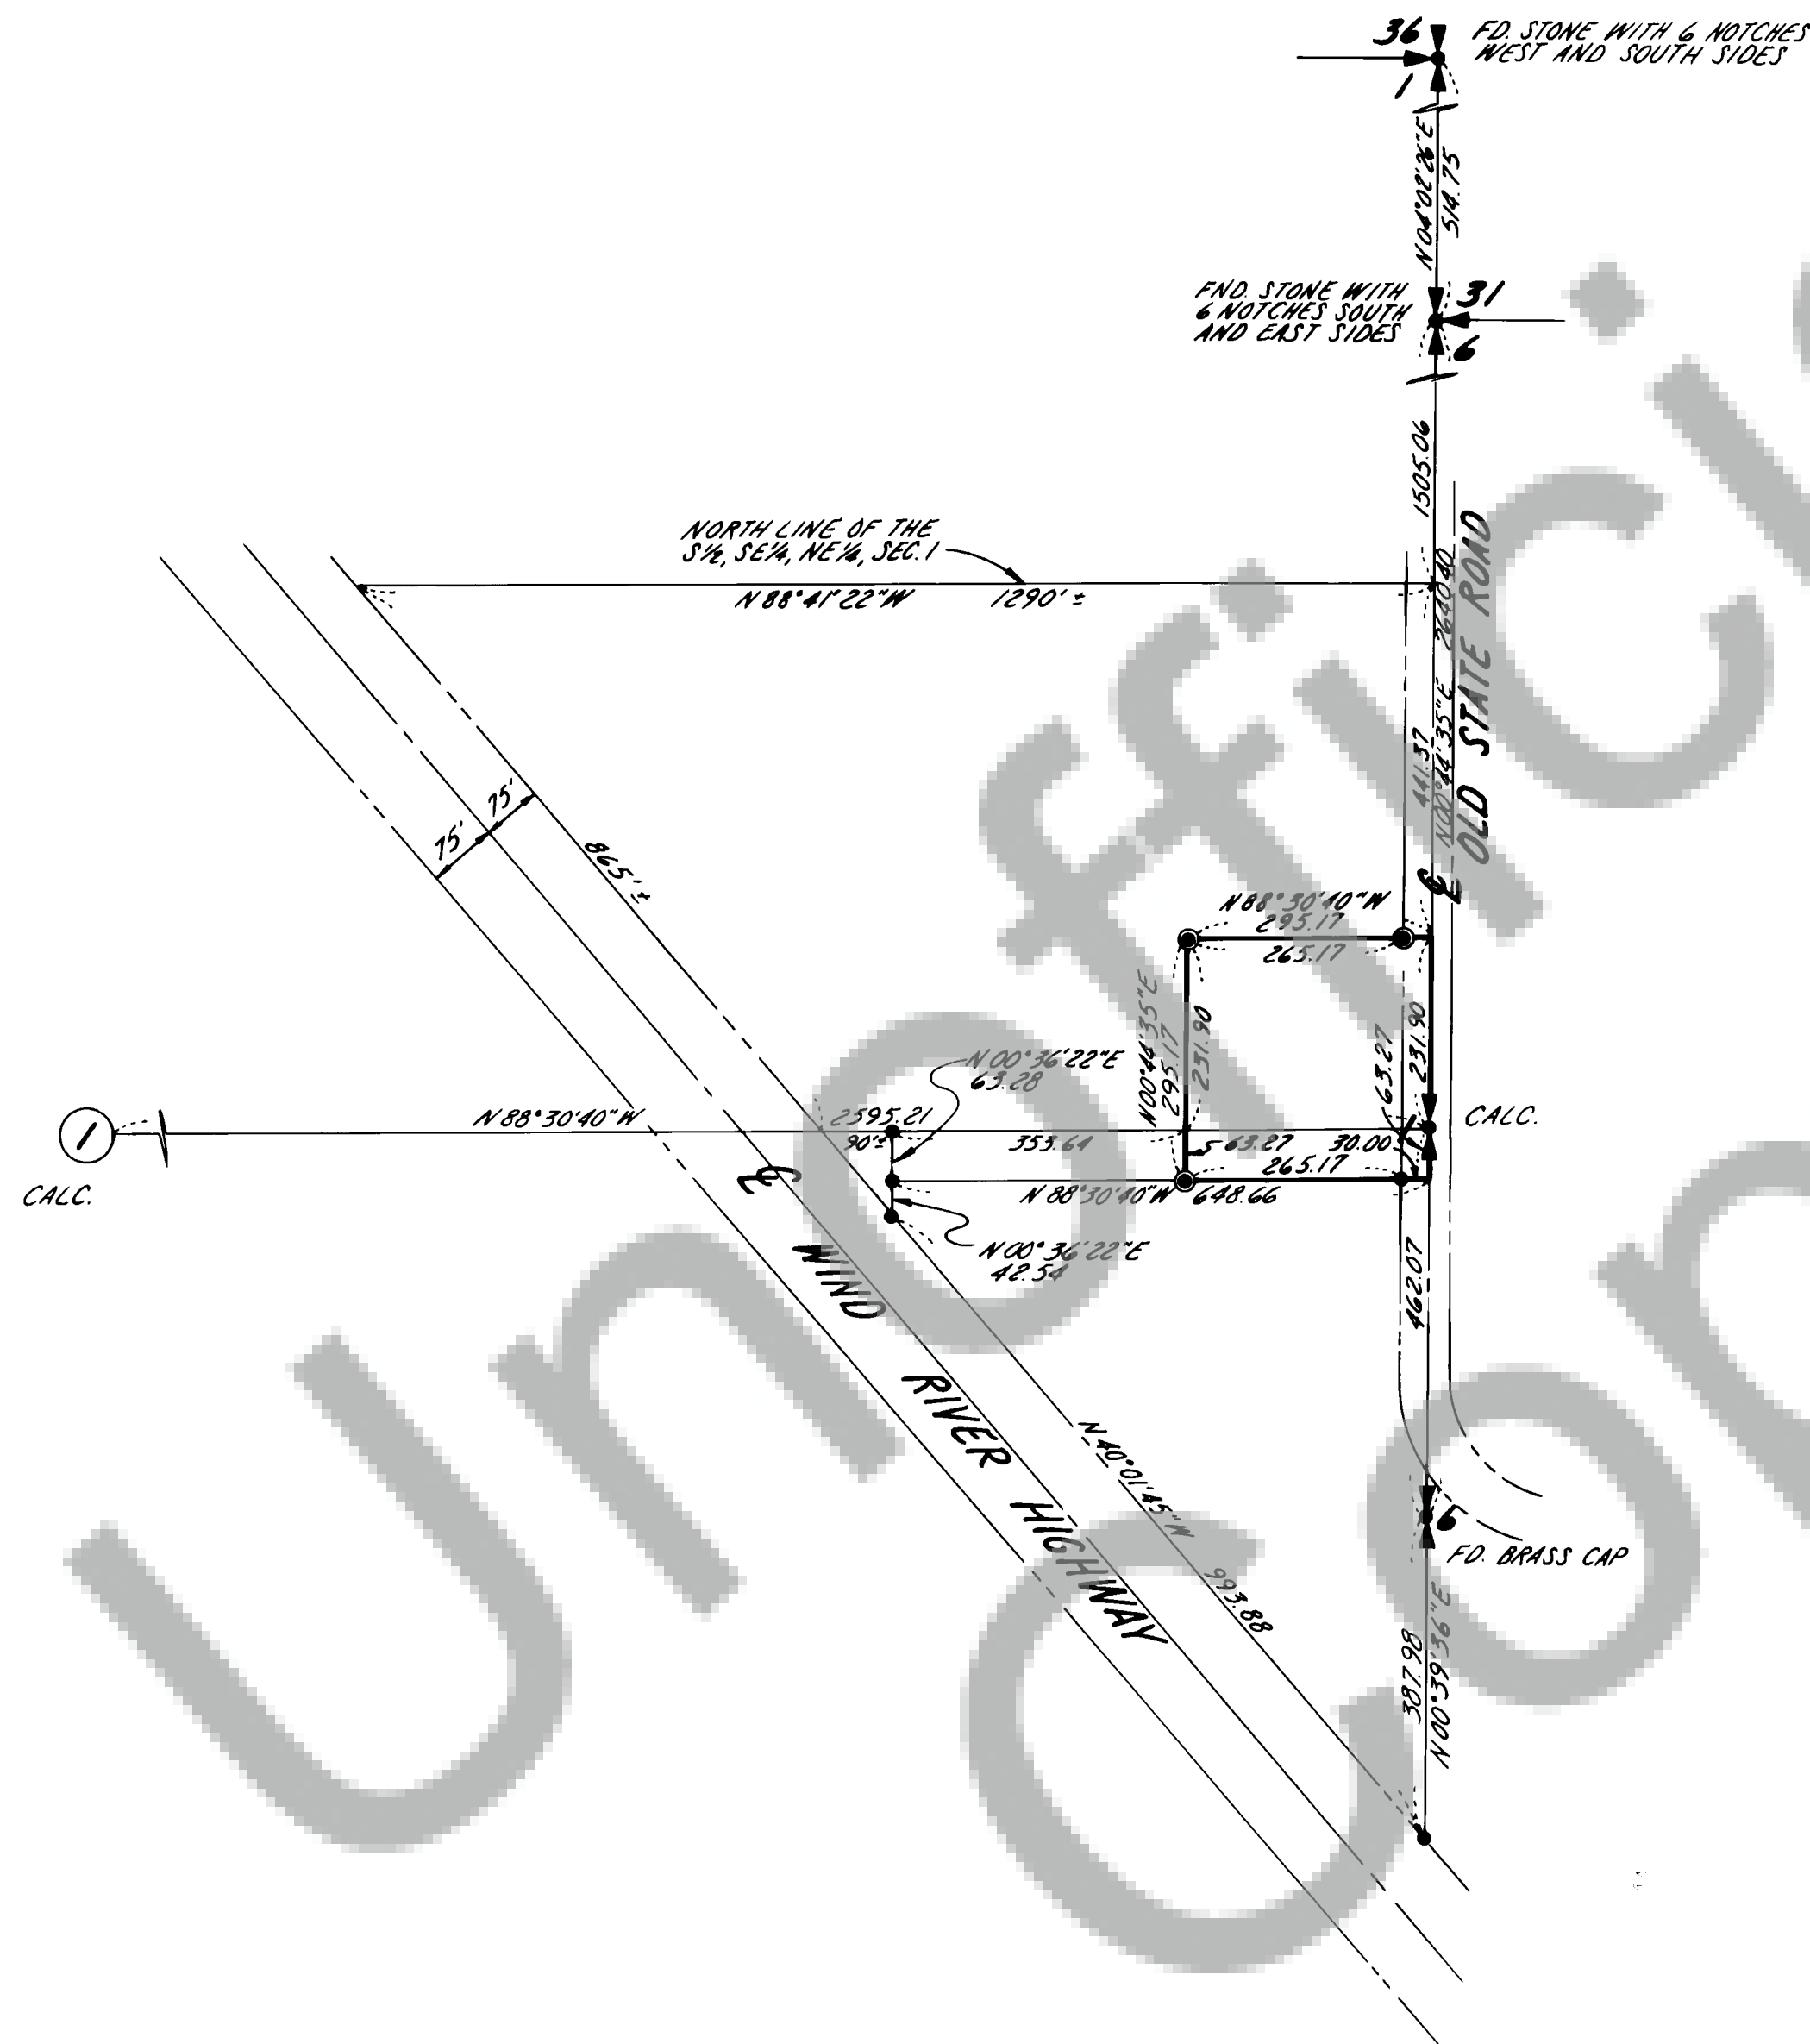

SURVEY REFERENCES:
SURVEY BY OLSON ENGR.
IN OCTOBER, 1978
RECORDED IN BK. 1, PG. 181
SURVEY BY OLSON ENGR.
IN DECEMBER, 1973
RECORDED IN BK. 1, PG. 8

ALL BEARINGS & DISTANCES
ARE LAMBERT CONFORMAL
SOUTH ZONE

Jerry Olson
2/20/80

SURVEYOR'S CERTIFICATE

This map correctly represents a survey made by me or under my direction in conformance with the requirements of the Survey Recording Act at the request of

J.R. McCORMICK

in JANUARY 1980

90384


Jerry Olson
Jerry C. Olson - 9025

AUDITOR'S CERTIFICATE

Filed for record this 4th day of May, 1980 at 3:05 P.M.
in Book 1 of SURVEYS at page 212 at the request of

JERRY C. OLSON

E. McFarland
Deputy County Auditor

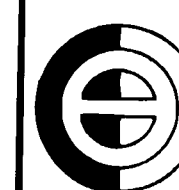

OLSON ENGINEERING
1111 BROADWAY, VANCOUVER, WASH.
PH. (206) - 695-1385
1 KANAKA CR. RD., STEVENSON, WASH.
PH. (509) - 427-8411

Scale 1"=200' Date 1/80
Job No 2442 Calc By TG
Drawn By RL
Checked By
Sheet 1 of 1