

SURVEY OF
A PORTION OF
SE 1/4, SW 1/4, SEC. 24
T3N, R7E, W.M.




● SET 1/2" IRON ROD WITH PLASTIC CAP

DEED REFERENCE:

GRANTOR: GEORGE SKAAR
GRANTEE: J. LAWRENCE SKAAR
DATE: AUGUST 17, 1957
VOL. 44, PG. 73

SURVEY REFERENCE:

SURVEY BY OLSON ENGR.
SEC. 25, T3N, R7E, W.M.
CRP NO. 74-26

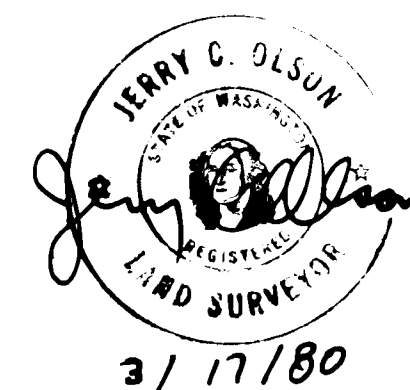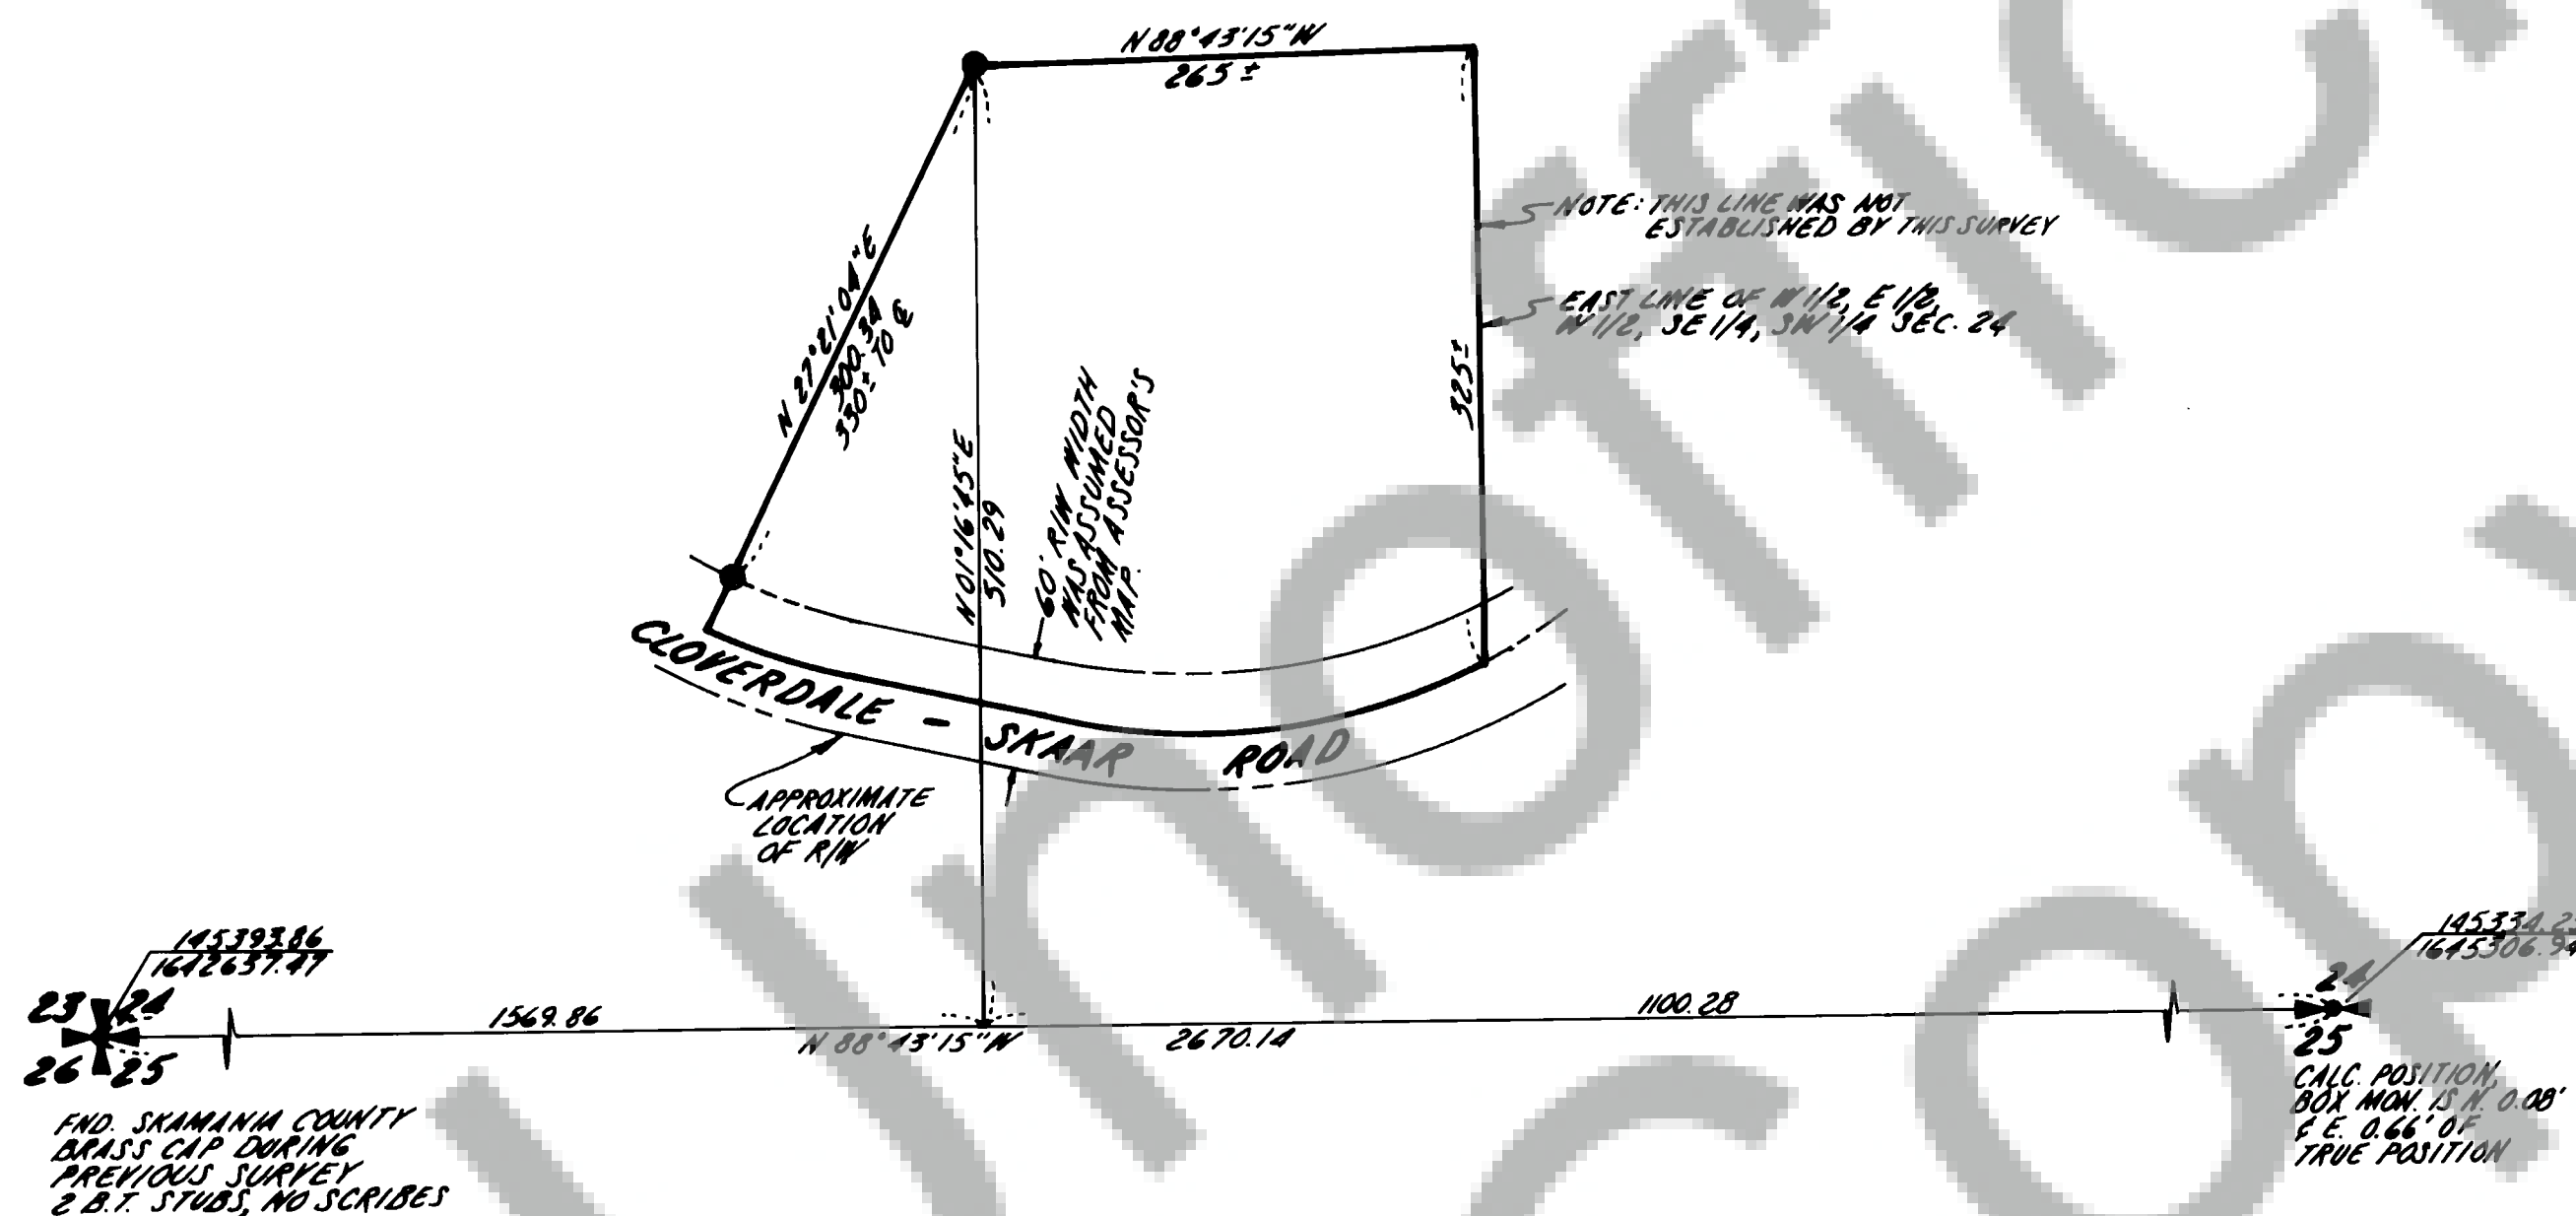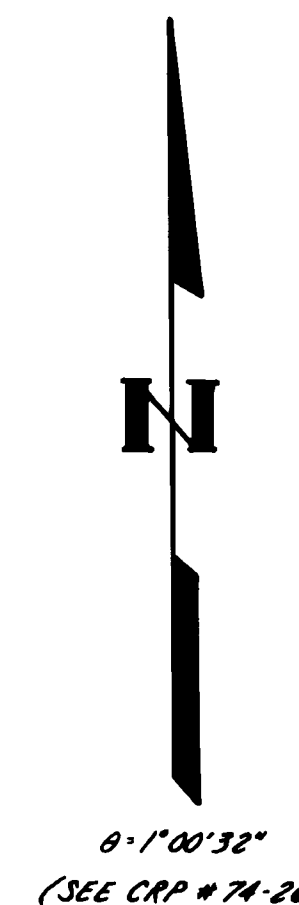

SURVEYOR'S CERTIFICATE

This map correctly represents a survey made by me or under my direction in conformance with the requirements of the Survey Recording Act at the request of
J. LAWRENCE SKAAR


in JANUARY 1980

Jerry C. Olson
Jerry C. Olson - 9025

AUDITOR'S CERTIFICATE

Filed for record this 18th day of Mar 1980 at 11:35 A.M.
in Book 1 of SURVEYS at page 222 at the request of
JERRY C. OLSON

S. Behrman
Deputy County Auditor

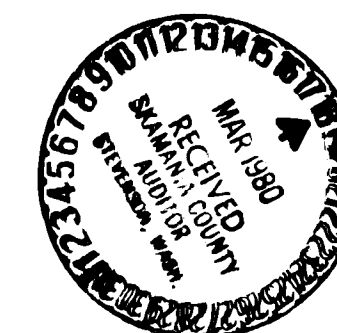

OLSON ENGINEERING
1111 BROADWAY, VANCOUVER, WASH.
PH. (206) - 695-1385
1 KANAKA CR. RD., STEVENSON, WASH.
PH. (509) - 427-8411

Scale 1"=100' Date 1/80
Job No. 2458 Calc. By T.G.
Drawn By P.C.
Checked By P.C.
Sheet 1 of 1