


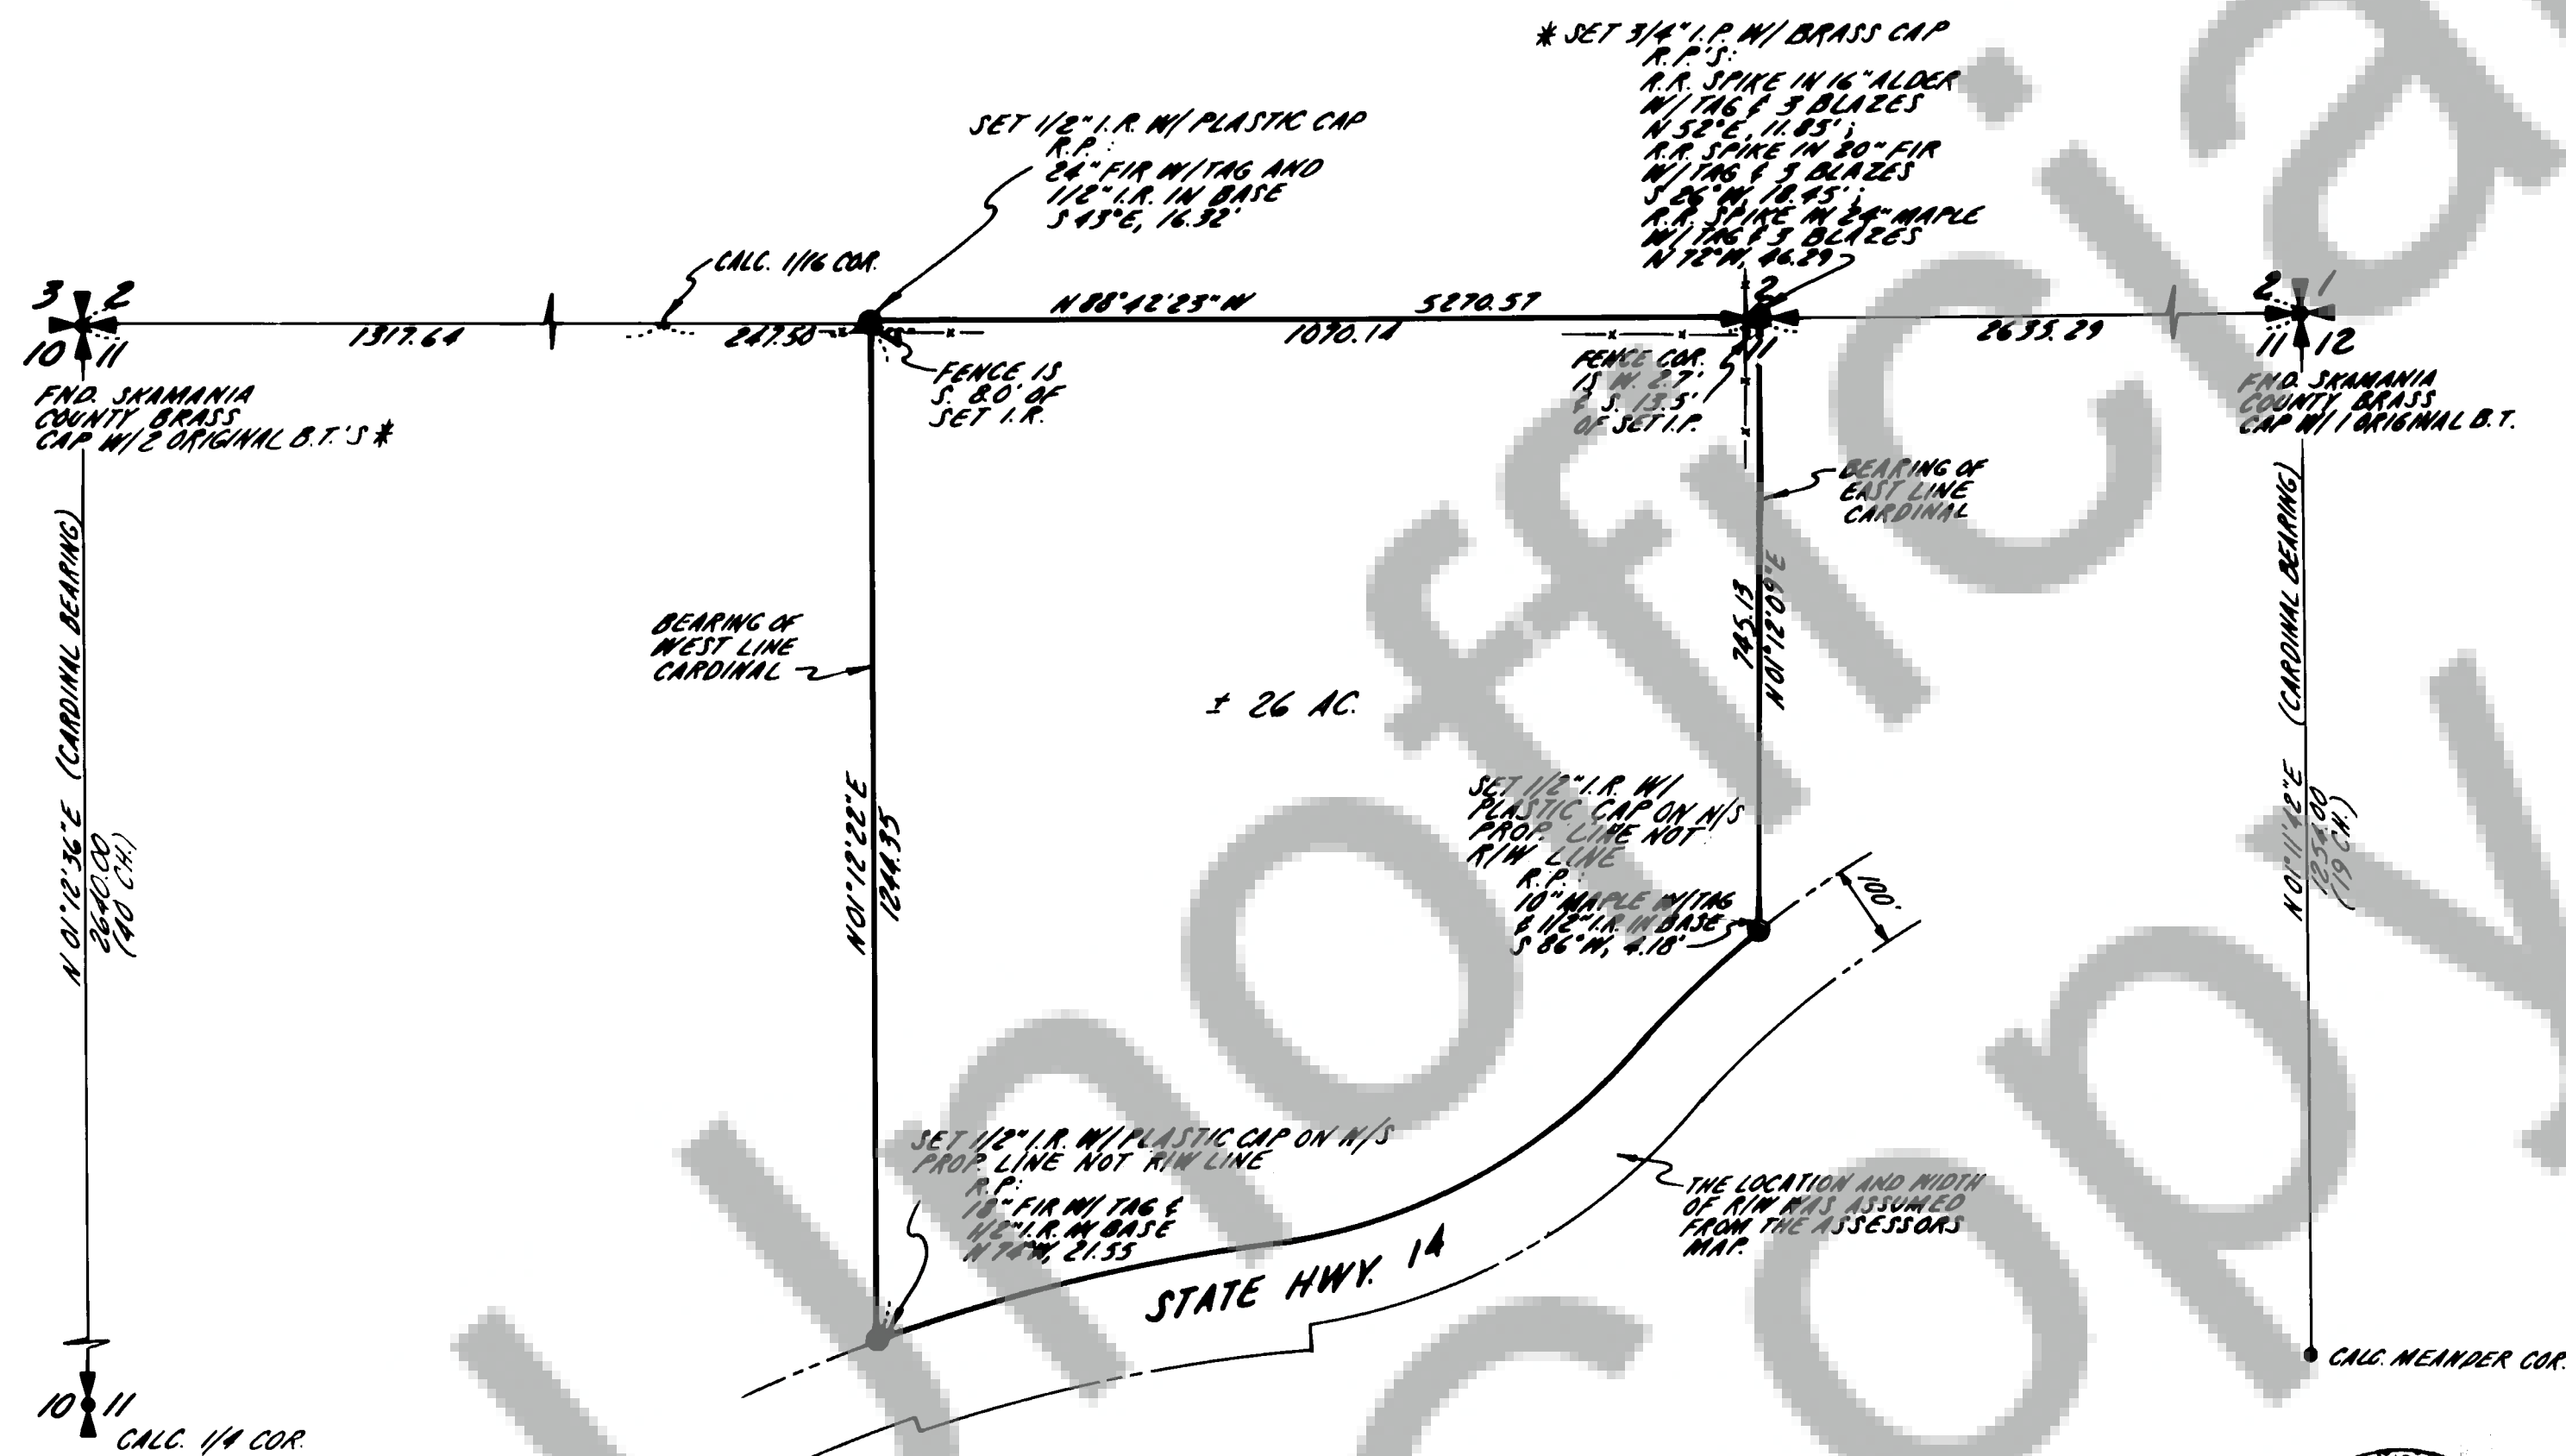

$\theta = 0^{\circ}12'09''$
 (AT CENTER OF SECTION 11)
 ALL BEARINGS AND DISTANCES
 ARE LAMBERT CONFORMAL
 SOUTH ZONE

* SEE CORNER RECOVERY FOR DETAILS



SURVEYOR'S CERTIFICATE

This map correctly represents a survey made by me or under my direction in conformance with the requirements of the Survey Recording Act at the request of
SHERILYN ELLIS

in FEBRUARY 1980


AUDITOR'S CERTIFICATE

Filed for record this 22nd day of April 1980 at 10:15 A.M.
in Book 1 of SURVEYS at page 233 at the request of
JERRY C. OLSON

S. Babcock
Deputy County Auditor

DEED REFERENCE:

GRANTOR: WILLIAM J. GILL
GRANTEE: SHERRILYN TRUE (ELLIS)
DATE: MAY 4, 1973
RECORDED IN BK. 65, PG. 192

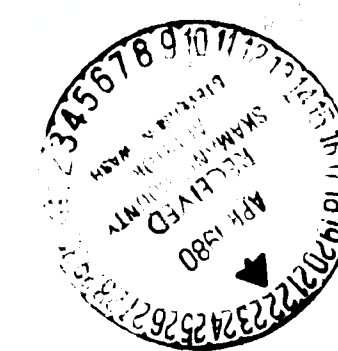

OLSON ENGINEERING
1111 BROADWAY, VANCOUVER, WASH.
PH. (206) - 695-1385
1 KANAKA CR. RD., STEVENSON, WASH.
PH. (509) - 427-8411

Scale 1"=200' Date 2/80
Job No. 2465 Calc. By TG
Drawn By PL
Checked By _____
Sheet 1 of 1