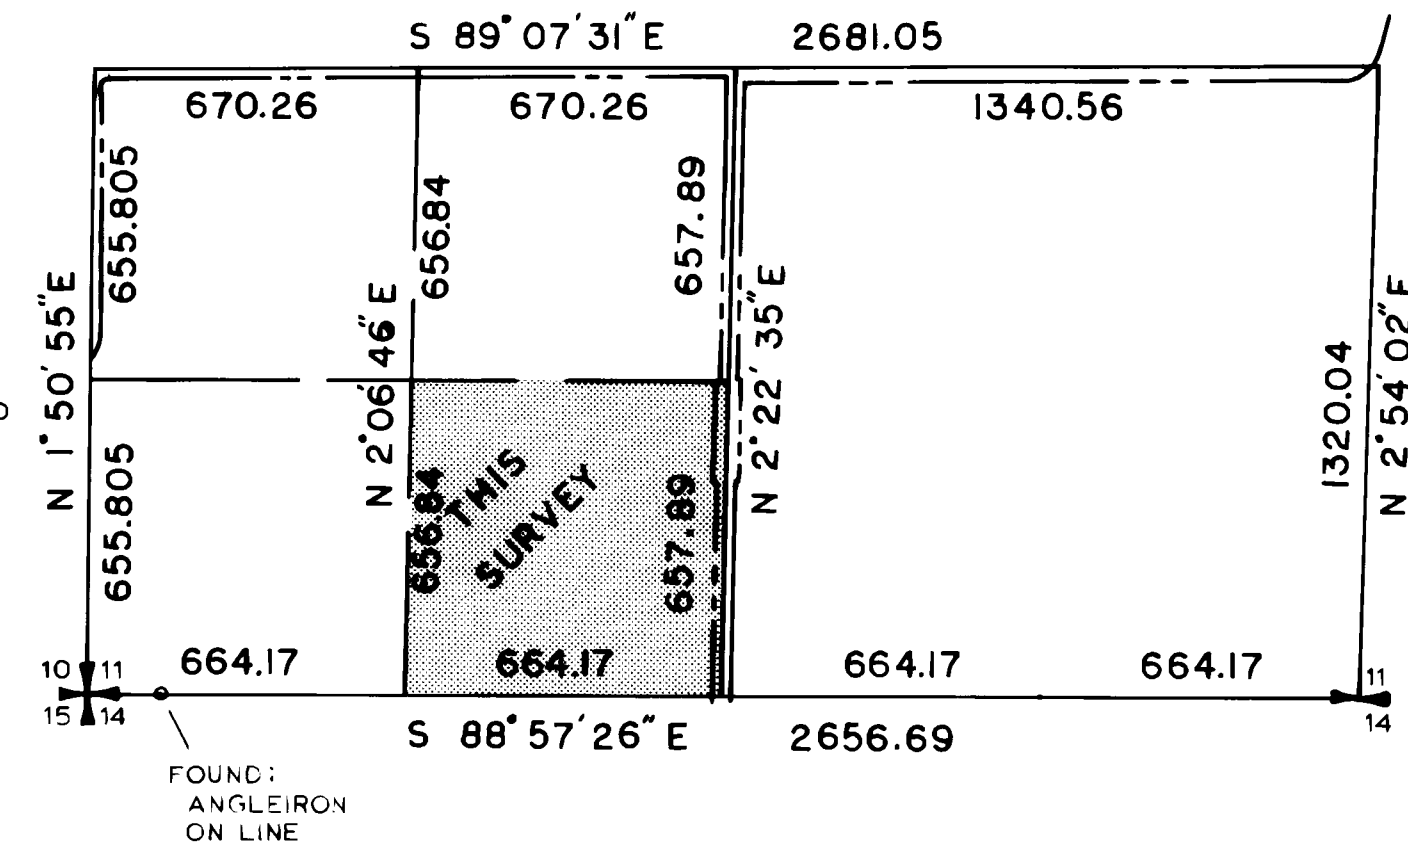
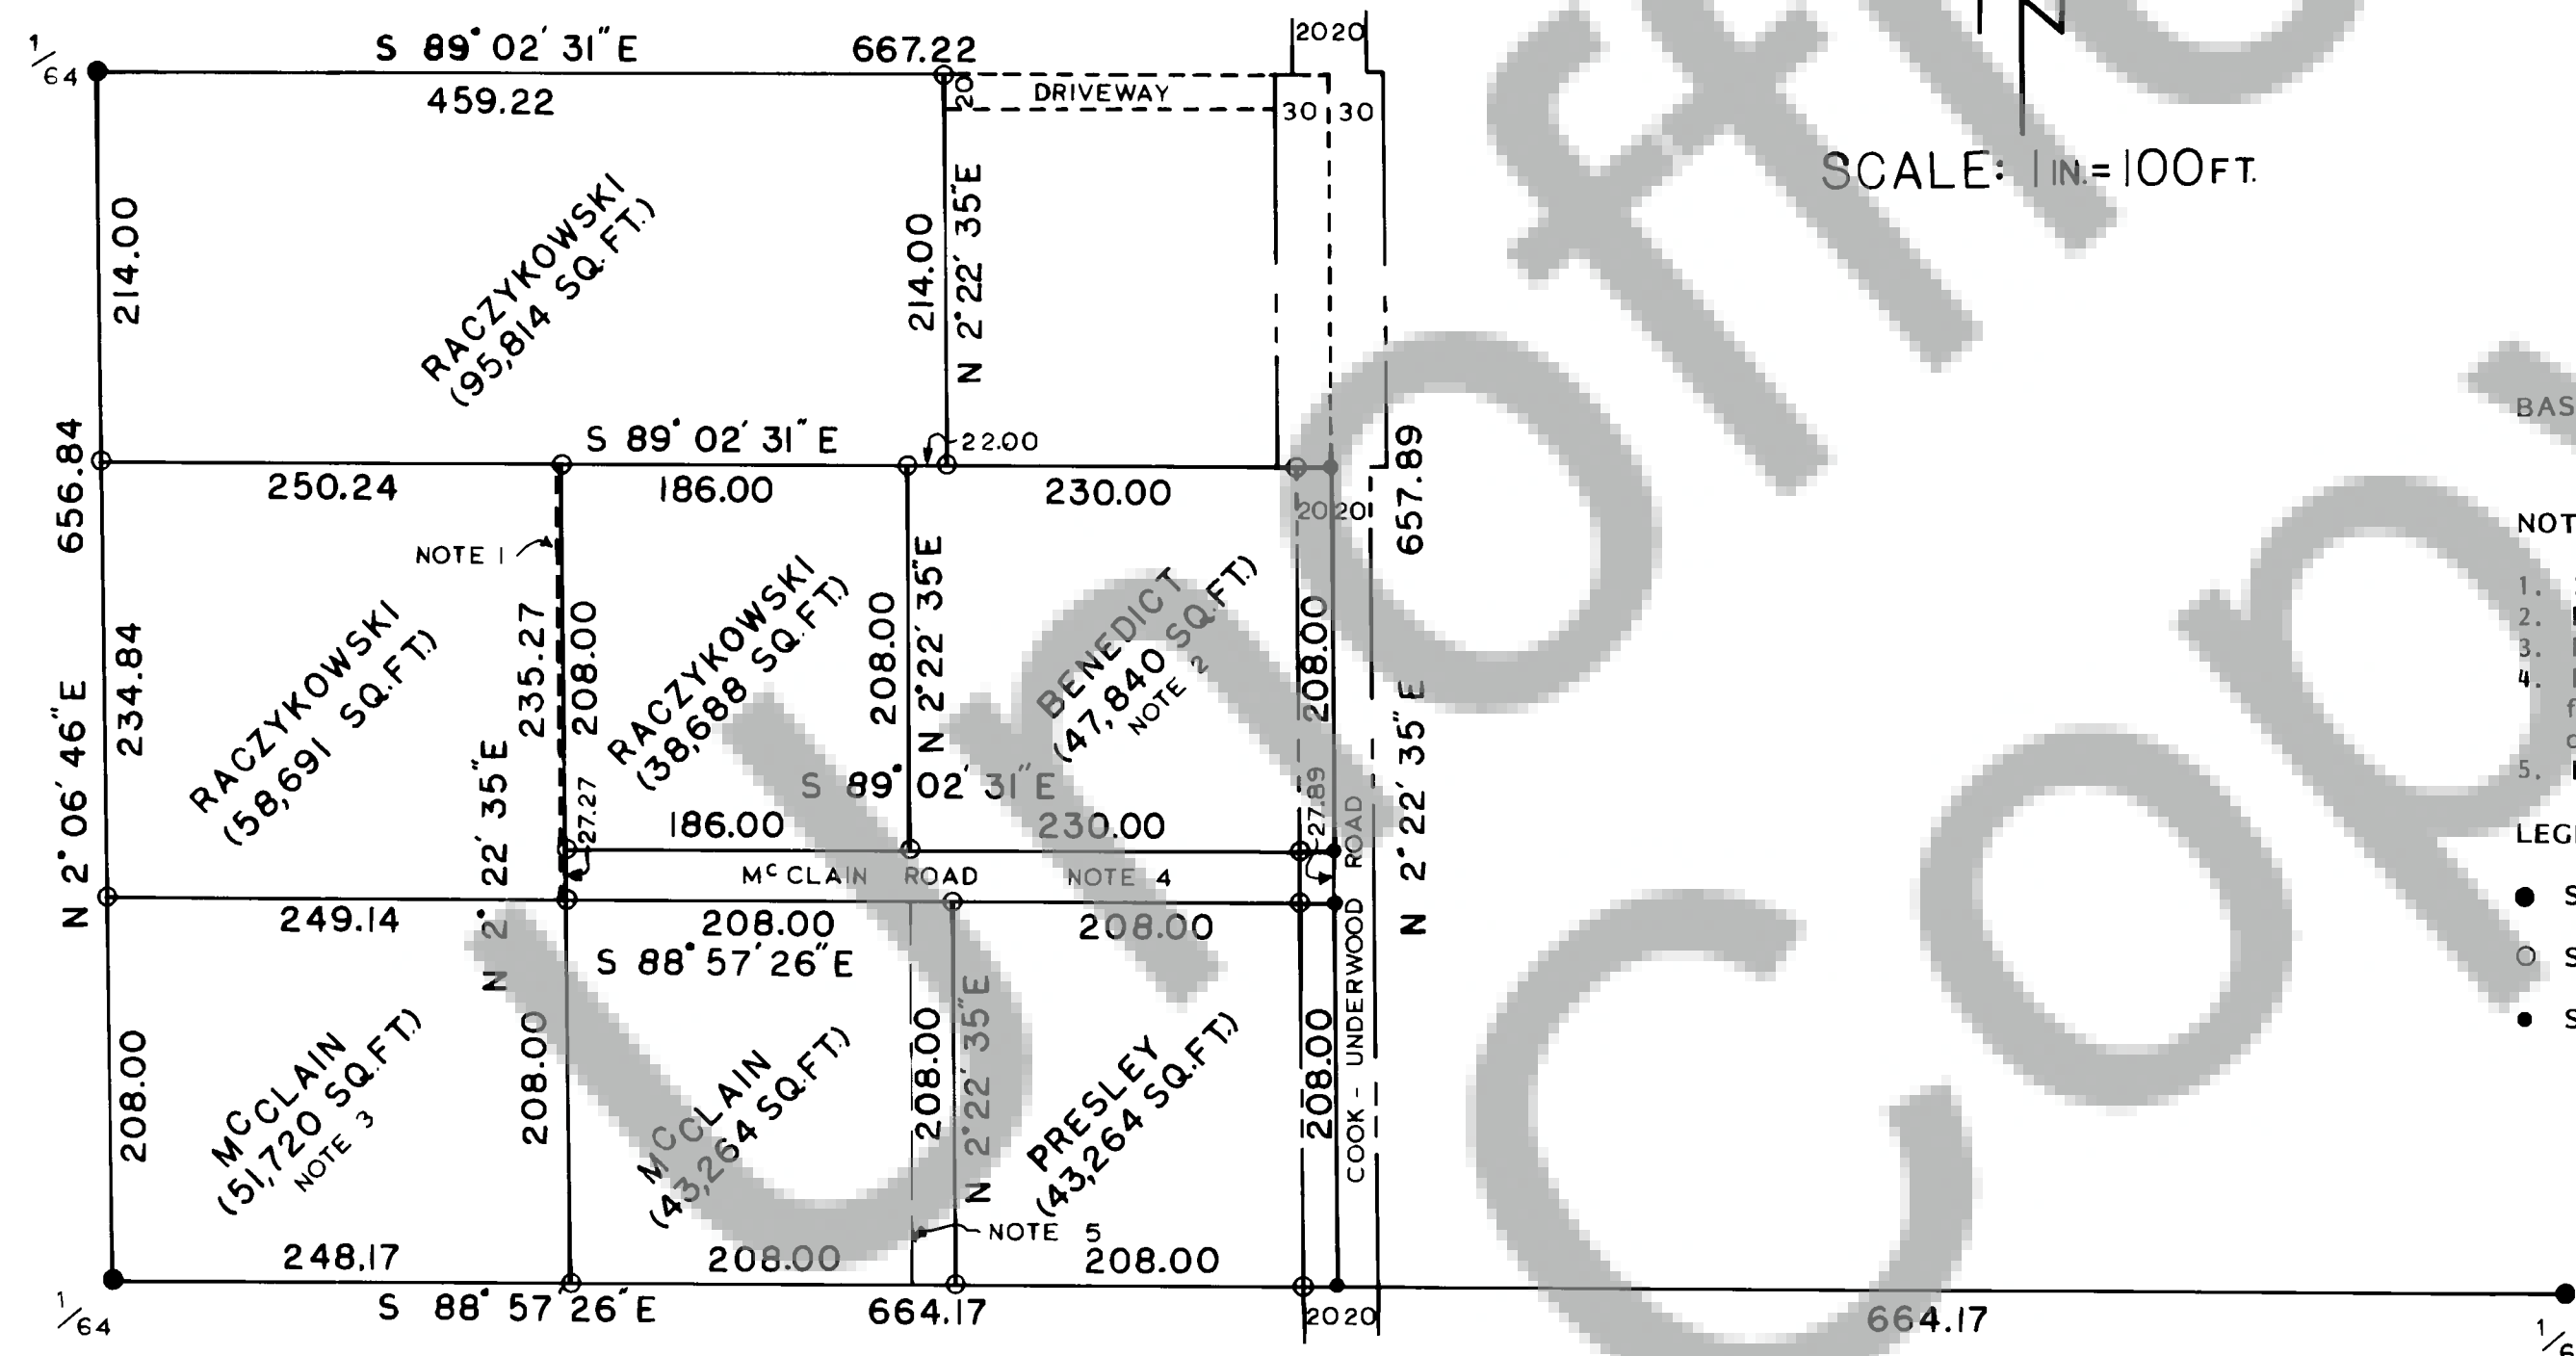


SURVEY OF SE $\frac{1}{4}$ SW $\frac{1}{4}$ SW $\frac{1}{4}$ SECTION 11, TOWNSHIP 3 NORTH, RANGE 9 EAST, WILL. MER.

90885

FOUND:
CO. ENGR.
BRASS CAPI.P.
NOT ACCEPTEDFOUND I.P.
GENERAL
ACCEPTANCEFOUND:
I.P. & I. CAP
FITS CO. COORDSFOUND:
R.R. IRON
ACCEPTED BY
CO. ENGR.
SET 2 W.T.

SCALE: 1 IN = 100 FT.

BASIS OF BEARINGS: West half of south line of Section 11, T 3 N, R 9 E., W.M.,
as shown.

NOTES:

1. 2 foot hiatus in property description. Not marked, noted for information only.
2. Property description does not mention road right-of-way.
3. Property description erroneously misplaces location in the SE $\frac{1}{4}$ SW $\frac{1}{4}$ of Sec. 11.
4. Roadway apparently intended to have been 30 feet wide, but no document found to support this figure. Roadway width narrowed to allow for full lot descriptions. Roadway has previously encroached onto adjacent properties.
5. Existing fenceline, does not fit property description.

LEGEND:

- Set 3/4" iron pipe with plastic plug
- Set 1/2" rebar with plastic plug
- Set P-K nail



AUDITOR'S CERTIFICATE

Filed for record this 16 day of May, 1980
at 1:20 P.M. in book 1 of Surveys at page 240
at the request of Trantow Surveying

(signed) J. P. G. G. G.
County Auditor

SURVEYOR'S CERTIFICATE
This map correctly represents a survey made by me or under my direction in
conformance with the requirements of the Survey Recording Act at the
request of KATHLEEN BUTCHER, CURTIS PRESLEY, WILLIAM BENEDICT and
FREDERICK RACZYKOWSKI in MAY, 1980



Terry N. Trantow
(signed and sealed)

Terry N. Trantow LS 15673 WASH.

T. N. TRANTOW SURVEYING, P. L. S.
P. O. Box 287, Bingen, Washington 98605
(509) 493-3111

SURVEY FOR
WILLIAM BENEDICT
ELEANOR MCCLAIN
CURTIS PRESLEY
FREDRICK RACZYKOWSKI

SKAMANIA COUNTY, WASH.

Surveyed by	D.P.	Date	5-80	Scale	1"=100'
Drawn by	T.T.	Date	5-80	Sheet	1 of 1
Checked by	T.T.	Date	5-80	Project No.	80.10

90885