


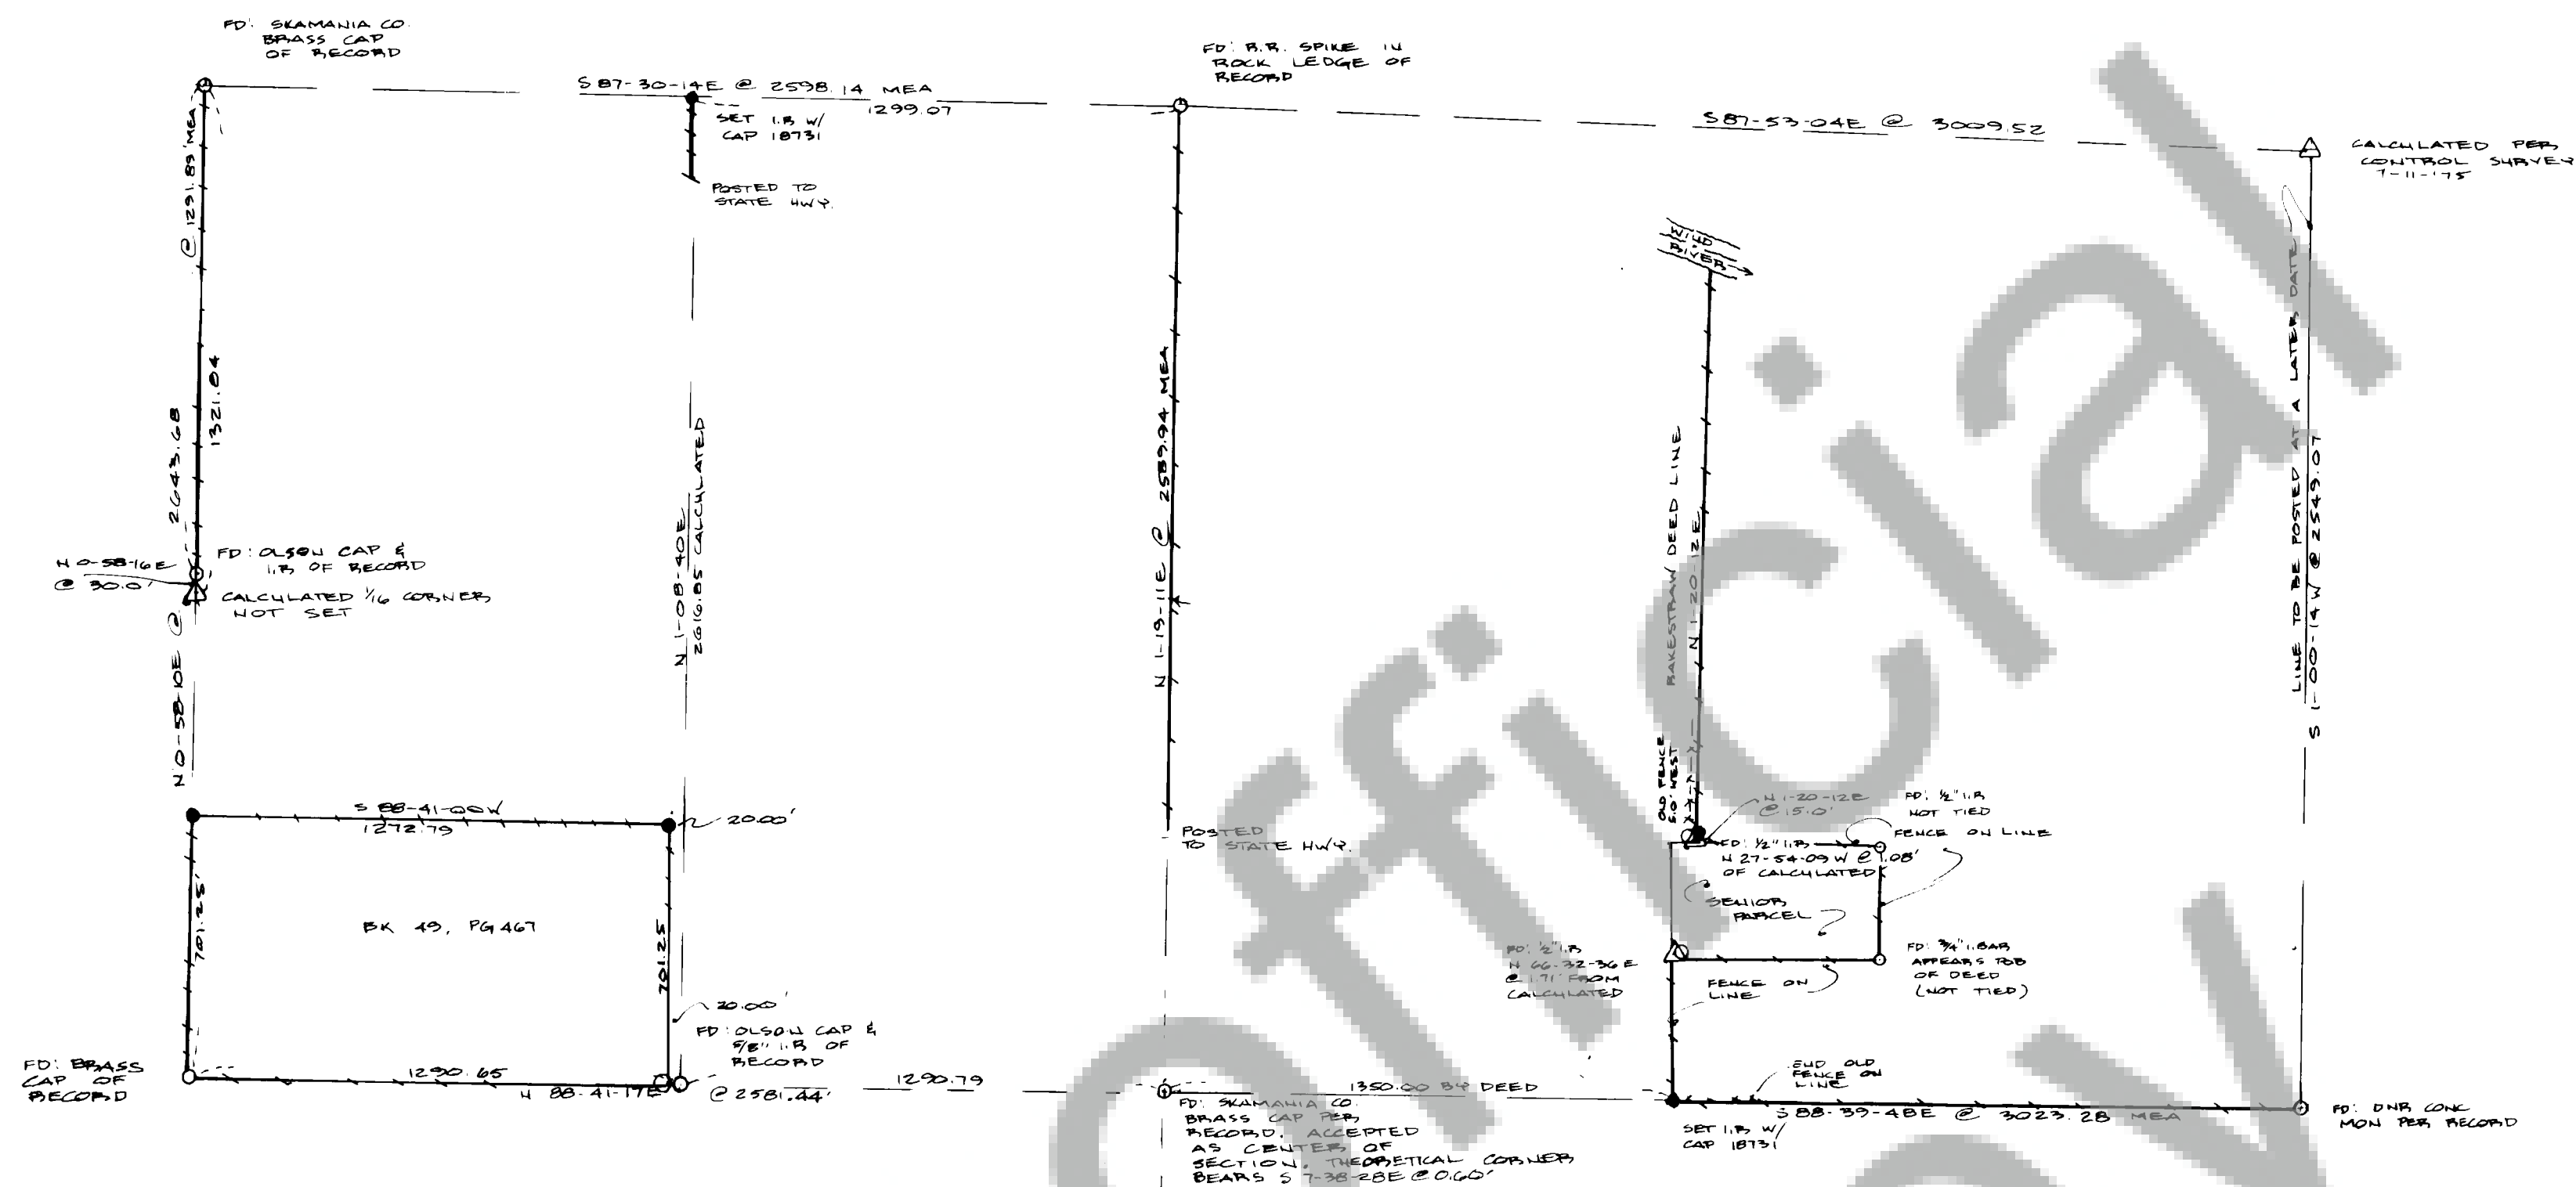

AUDITOR'S CERTIFICATE
FILED FOR RECORD THIS 9th DAY OF July
19 80 AT 9:35 A.M. IN BOOK 1 OF Surveys
AT PAGE 241 AT THE REQUEST OF Linda Surveys
(SIGNED) E. P. Todd COUNTY CLERK

SURVEYOR'S CERTIFICATE
THIS MAP CORRECTLY REPRESENTS A SURVEY, MADE BY ME OR UNDER MY DIRECTION IN CONFORMANCE WITH THE REQUIREMENTS OF THE SURVEY RECORDING ACT AT THE REQUEST OF BIRKENFELD TRUST
JUNE, 19 80
(SIGNED AND SEALED) Roy O. Gaylord
CERTIFICATE NUMBER 18701



00948

BASIS OF BEARING:
SKAMANIA COUNTY CONTROL SURVEY 7-11-75

SURVEY LOCATED IN:
SEC. 17, T3N, R3E, W4M, SKAMANIA COUNTY, WA

LEGEND
● SET 1/8" x 30" IRON ROD W/ CAP
△ CALCULATED, NOT SET
○ FOUND MONUMENT OF RECORD
+ LINE POSTED W/ 6' FIBERGLASS ORANGE POSTS

SURVEY FOR
BIRKENFELD TRUST
CARSON, WA.

TERRA SURVEYING
DATE: 6-5-80
SCALE: 1"=400'
PROJECT: 8014