


AMMENDED
SURVEY
IN SEC. 34, T.2N, R.5E., W.M
SKAMANIA COUNTY, WASHINGTON
(SEE SURVEY IN BK. 1 P.148, 149, 150)

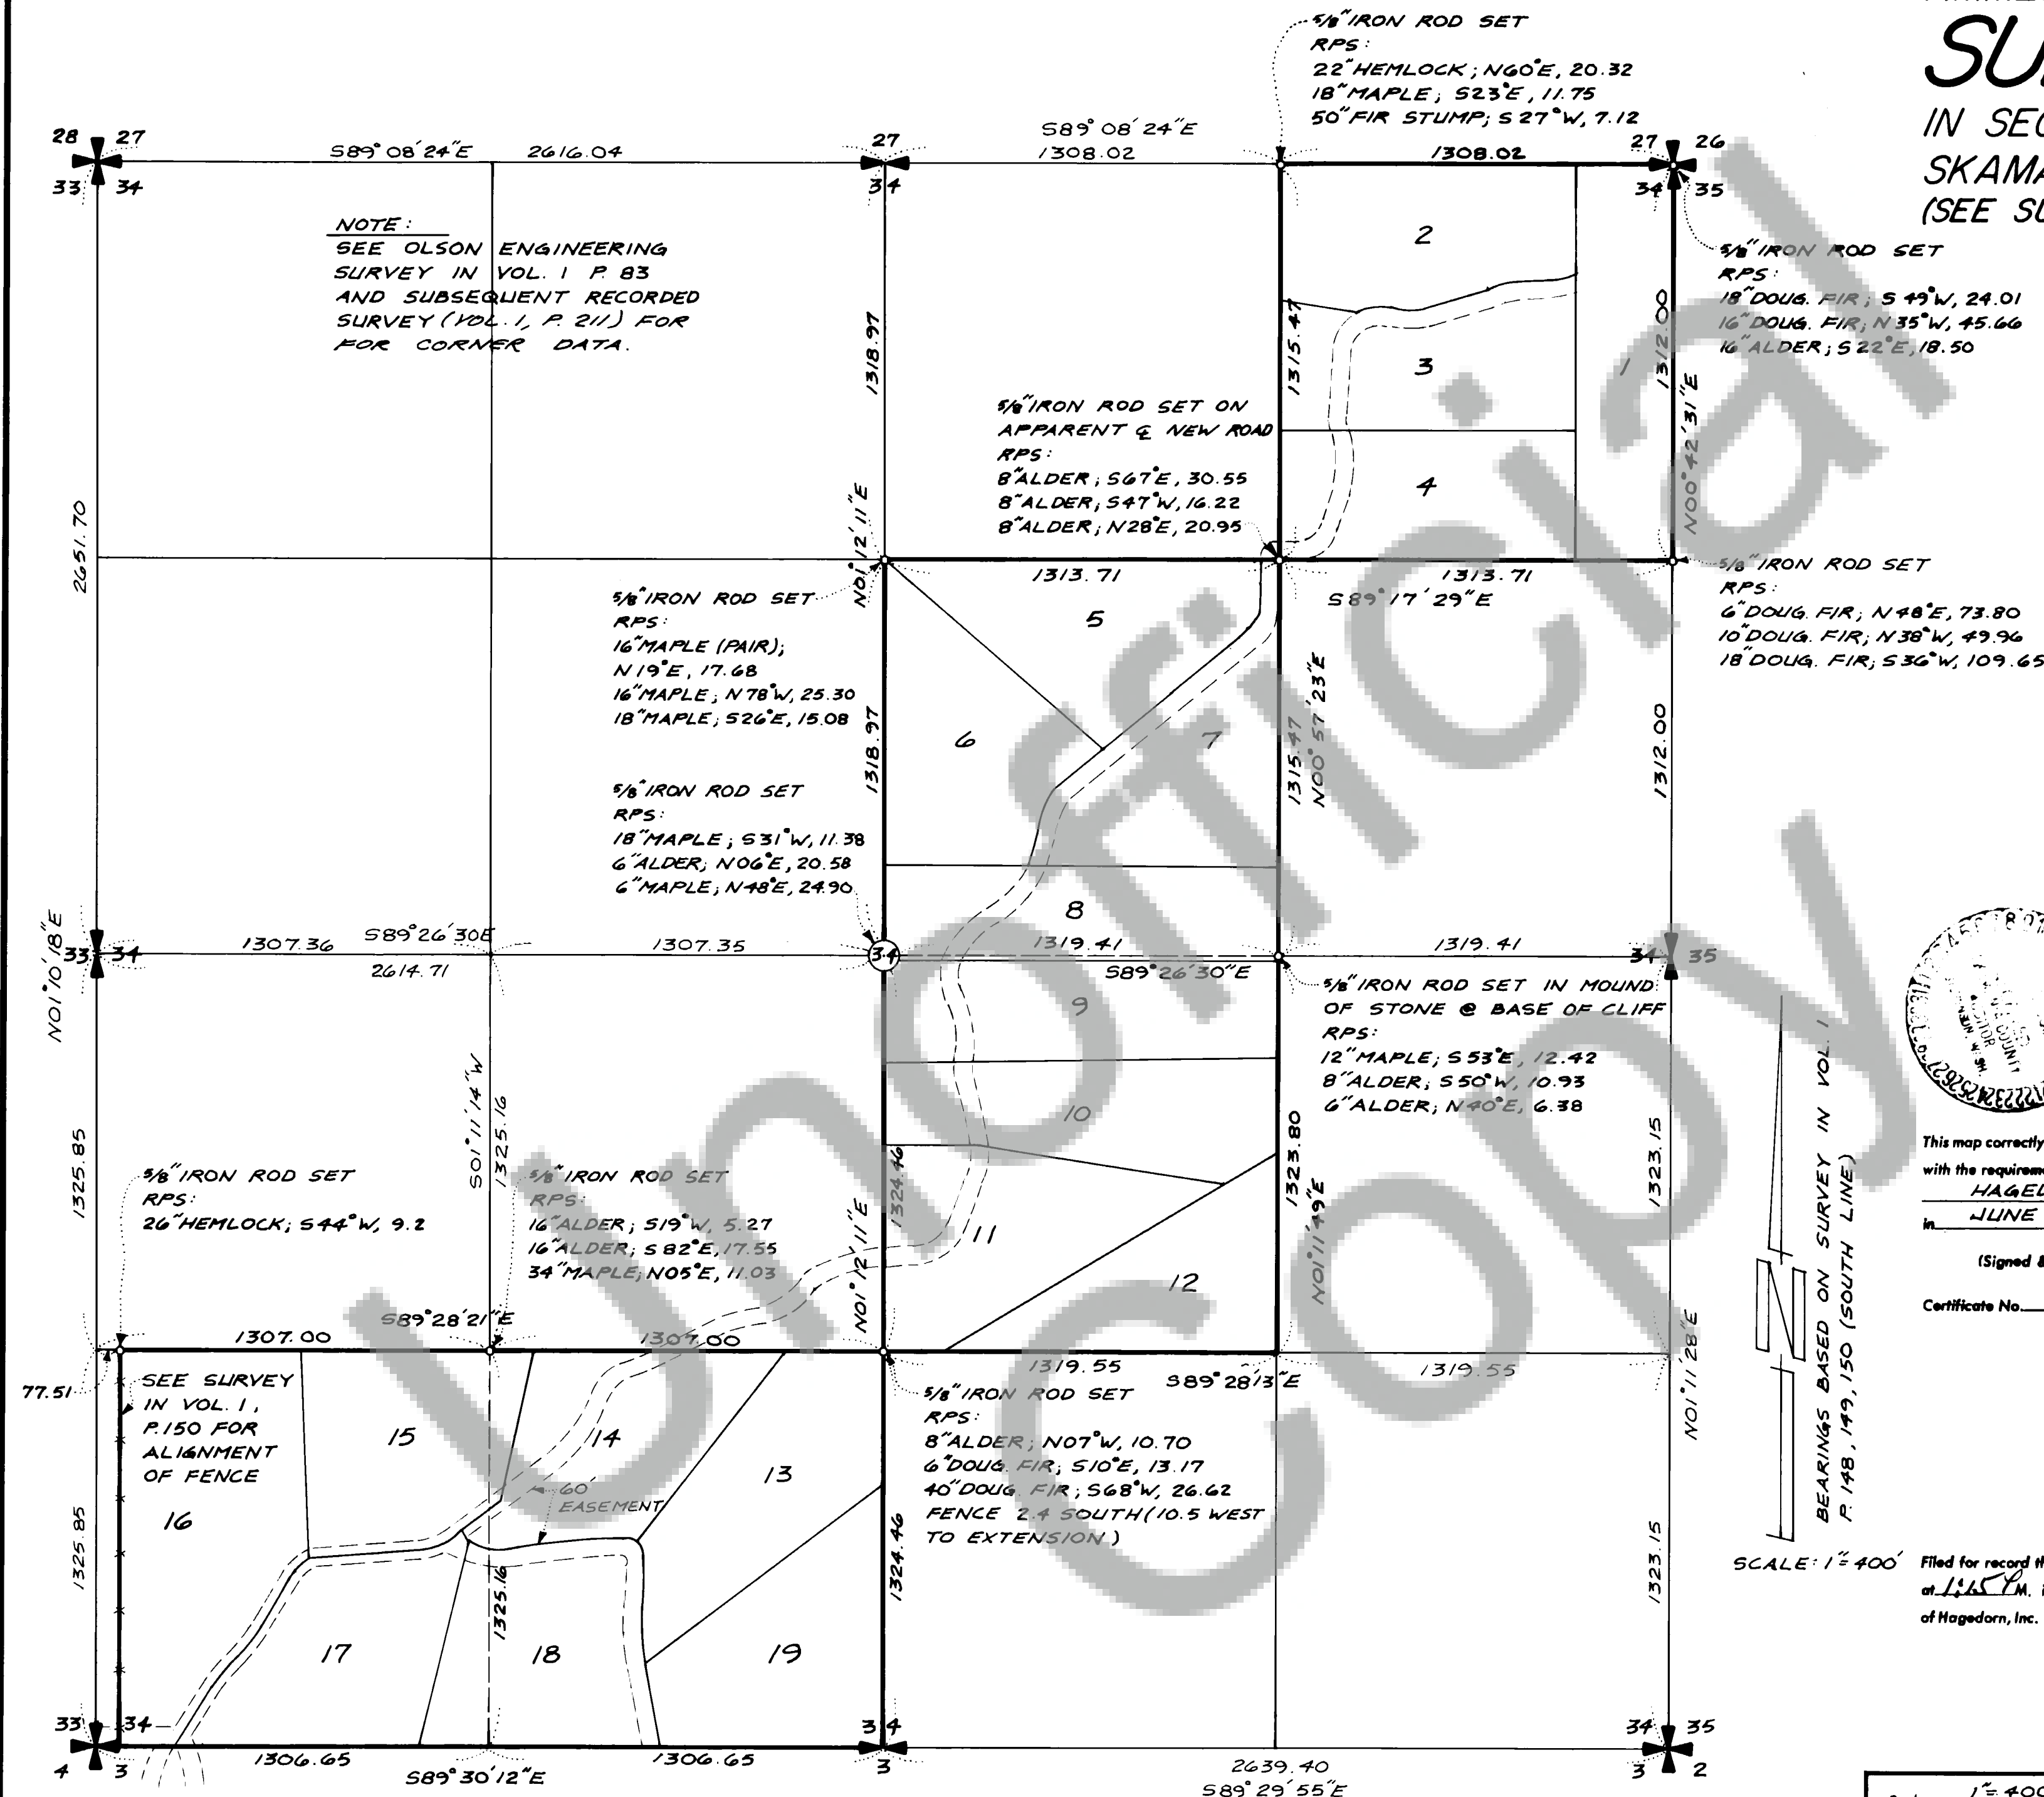

NOTE:
WE SURVEYED THIS APPROXIMATE
198 ACRE TRACT IN MARCH 1978.
THE BASIS FOR THAT PERIMETER
WAS AN OLSON ENGINEERING
SURVEY RECORDED IN VOL. 1 P. 83
WHICH SHOWED A SECTION SUB-
DIVISION. WE WERE INFORMED
BY OLSON ENGINEERING THAT
ERRORS WERE DISCOVERED IN
THEIR ORIGINAL FIELD WORK
AND THAT THE SECTION SUB-
DIVISION DATA WOULD BE
REVISED. WE RESET ALL PERIMETER
CORNERS AND RE-REFERENCED
AS SHOWN. ALL INTERIOR ROAD
& AND LOT LINES SHALL REMAIN
AS ORIGINALLY SHOWN IN RE-
LATION TO THE SOUTH LINE
OF THE SECTION. THEY SHOULD
BE LENGTHENED OR SHORTENED
SO AS TO TERMINATE OR PARALLEL
THE NEW PERIMETER LINES
SHOWN HEREON.



90965
SURVEYOR'S CERTIFICATE

This map correctly represents a survey made by me or under my direction in conformance
with the requirements of the Survey Recording Act at the request of
HAGEDORN, INC.

in **JUNE**, 19 **79**

(Signed & Sealed) *William F. Hagedorn*
Registered Land Surveyor

Certificate No. **9579**



AUDITOR'S CERTIFICATE

SCALE: 1" = 400'
Filed for record this **14th** day of **July**, 19 **80**
at **1:45 PM**, in book **1** of surveys at page **244** at the request
of Hagedorn, Inc.

(Signed) *G. Mesched*
Deputy County Auditor

Scale: 1" = 400'
Date: 6-13-79
Job No. 78-33
Calc. By: CEW
Drawn By: HAR
Checked By: B.C.M.
Sheet 1 of 4

HAGEDORN, INC.

1817 Main St. Vancouver, Wash.

Ph (206) 696-4428


LAND SURVEYORS

Subdivisions, Boundaries, Control, Topography,
Construction Surveys, & Road Layout

0- DENOTES 5/8" IRON ROD
WITH PLASTIC CAP SET


CURVE DATA:

- 1 $\Delta = 59^{\circ}42'31''$
 $R = 100.00$
 $L = 104.21$
- 2 $\Delta = 37^{\circ}40'00''$
 $R = 200.00$
 $L = 131.48$
- 3 $\Delta = 24^{\circ}20'00''$
 $R = 200.00$
 $L = 84.94$
- 4 $\Delta = 30^{\circ}40'00''$
 $R = 100.00$
 $L = 53.52$
- 5 $\Delta = 4^{\circ}10'00''$
 $R = 150.00$
 $L = 107.77$
- 6 $\Delta = 26^{\circ}30'00''$
 $R = 200.00$
 $L = 93.67$
- 7 $\Delta = 38^{\circ}20'00''$
 $R = 150.00$
 $L = 100.36$
- 8 $\Delta = 36^{\circ}10'00''$
 $R = 150.00$
 $L = 94.68$
- 9 $\Delta = 25^{\circ}10'00''$
 $R = 200.00$
 $L = 87.85$
- 10 $\Delta = 34^{\circ}35'45''$
 $R = 150.00$
 $L = 90.57$
- 11 $\Delta = 43^{\circ}21'54''$
 $R = 120.00$
 $L = 90.82$
- 12 $\Delta = 25^{\circ}10'00''$
 $R = 230.00$
 $L = 101.03$
- 13 $\Delta = 36^{\circ}10'00''$
 $R = 120.00$
 $L = 75.75$
- 14 $\Delta = 38^{\circ}20'00''$
 $R = 180.00$
 $L = 120.43$

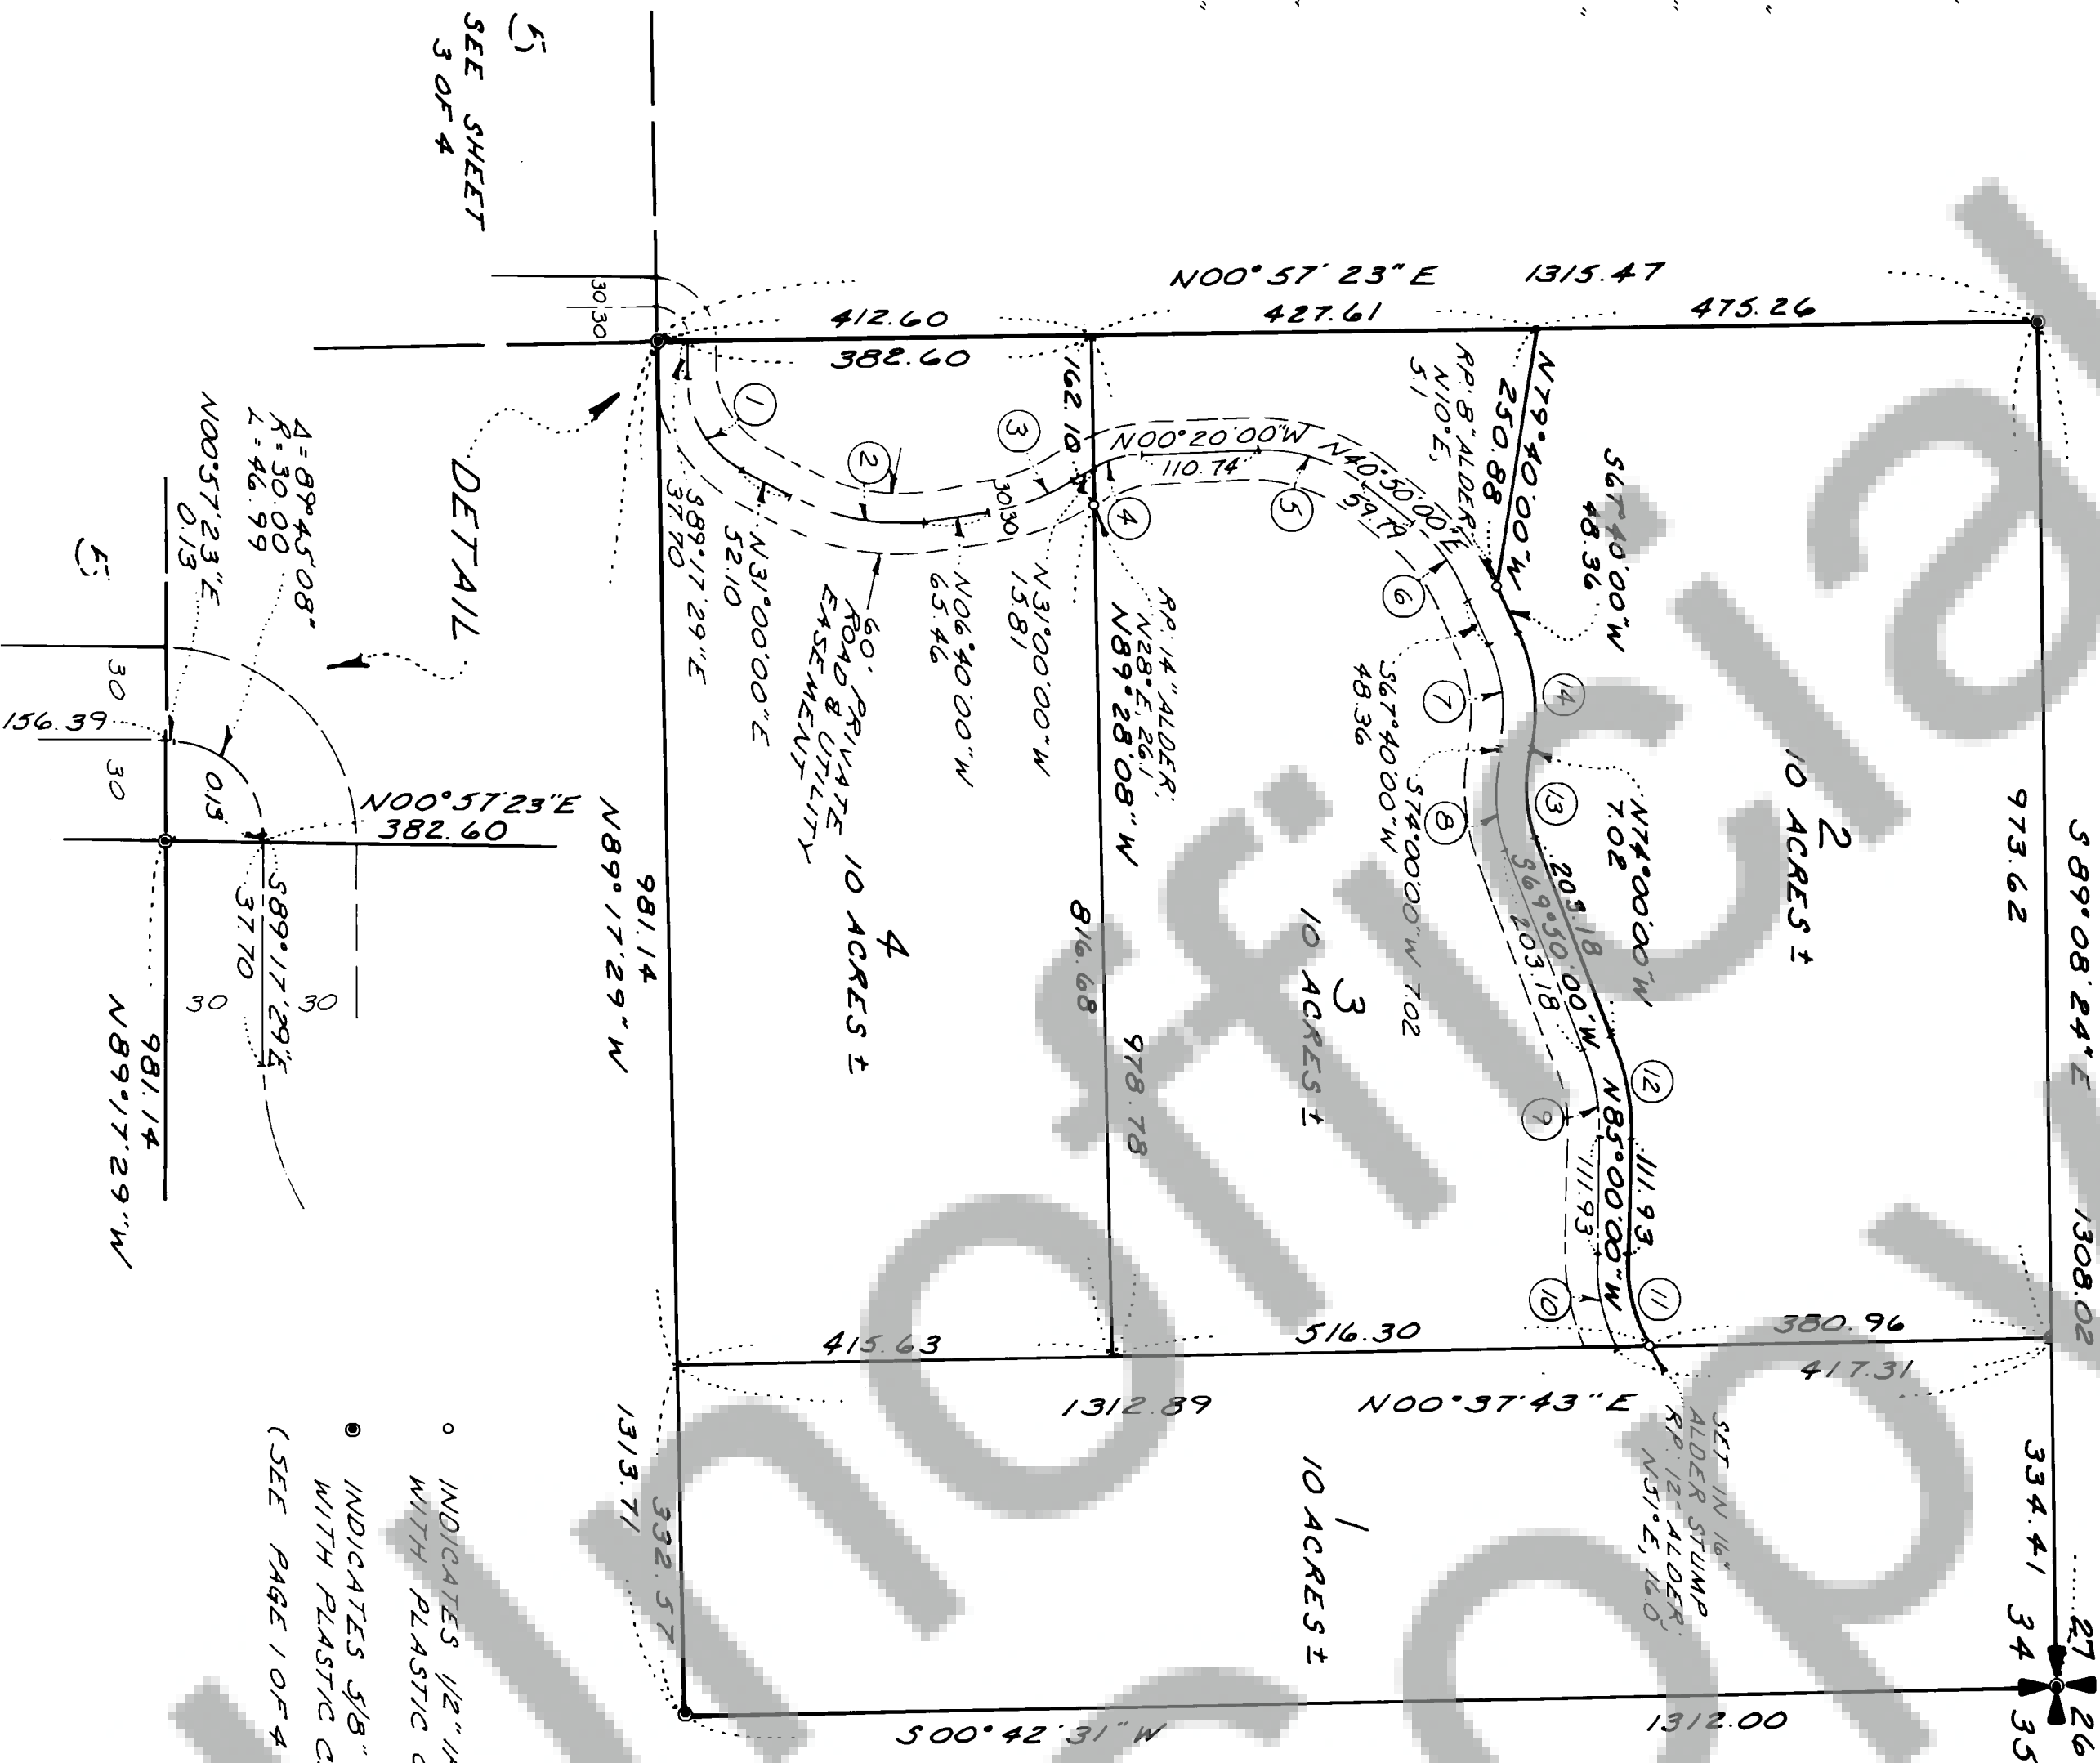

- INDICATES 1/2" IRON ROD WITH PLASTIC CAP SET
- INDICATES 3/8" IRON ROD WITH PLASTIC CAP SET (SEE PAGE 1 OF 4 FOR RPS)

BEARINGS BASED ON SURVEY RECORDED IN BOOK 1 OF SURVEYS, PAGES 148, 149 & 150

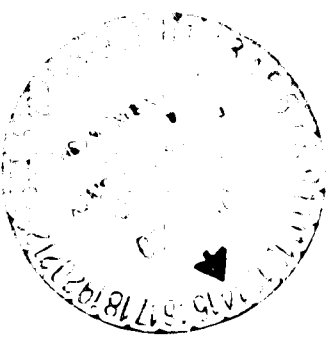

AUDITOR'S CERTIFICATE

Filed for record this 14th day of July, 1980 at 11:15 P.M. in book 1 of surveys at page 245 of the request of Hagedorn, Inc.

(Signed) Deputy Auditor

HAGEDORN, INC.

1924 BOWY Vancouver, Wash.
Ph. (206) 696-4428

LAND SURVEYORS

Subdivisions, Boundaries, Control, Topography, Construction Surveys, & Road Layout



AMENDED
SURVEY
IN SECTION 34, T.2N., R.5E., W.M.
SKAMANIA COUNTY, WASHINGTON
(SEE SURVEY IN BK. 1 P. 148, 149, 150)

AMENDED
SURVEY

IN SECTION 34, T.2N., R.5E., W.M.
SKAMANIA COUNTY, WASHINGTON
(SEE SURVEY IN BK. 1 P. 148, 149, 150)

MAYBE
MINES
COUNTY
ROAD

CORNER RESET
BY OLSON
ENGINEERING
AS IN SURVEY
IN BOOK 1, PAGE 211

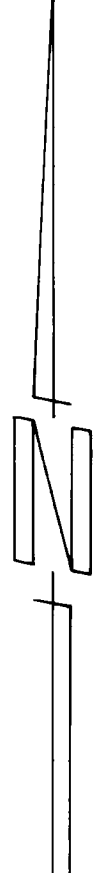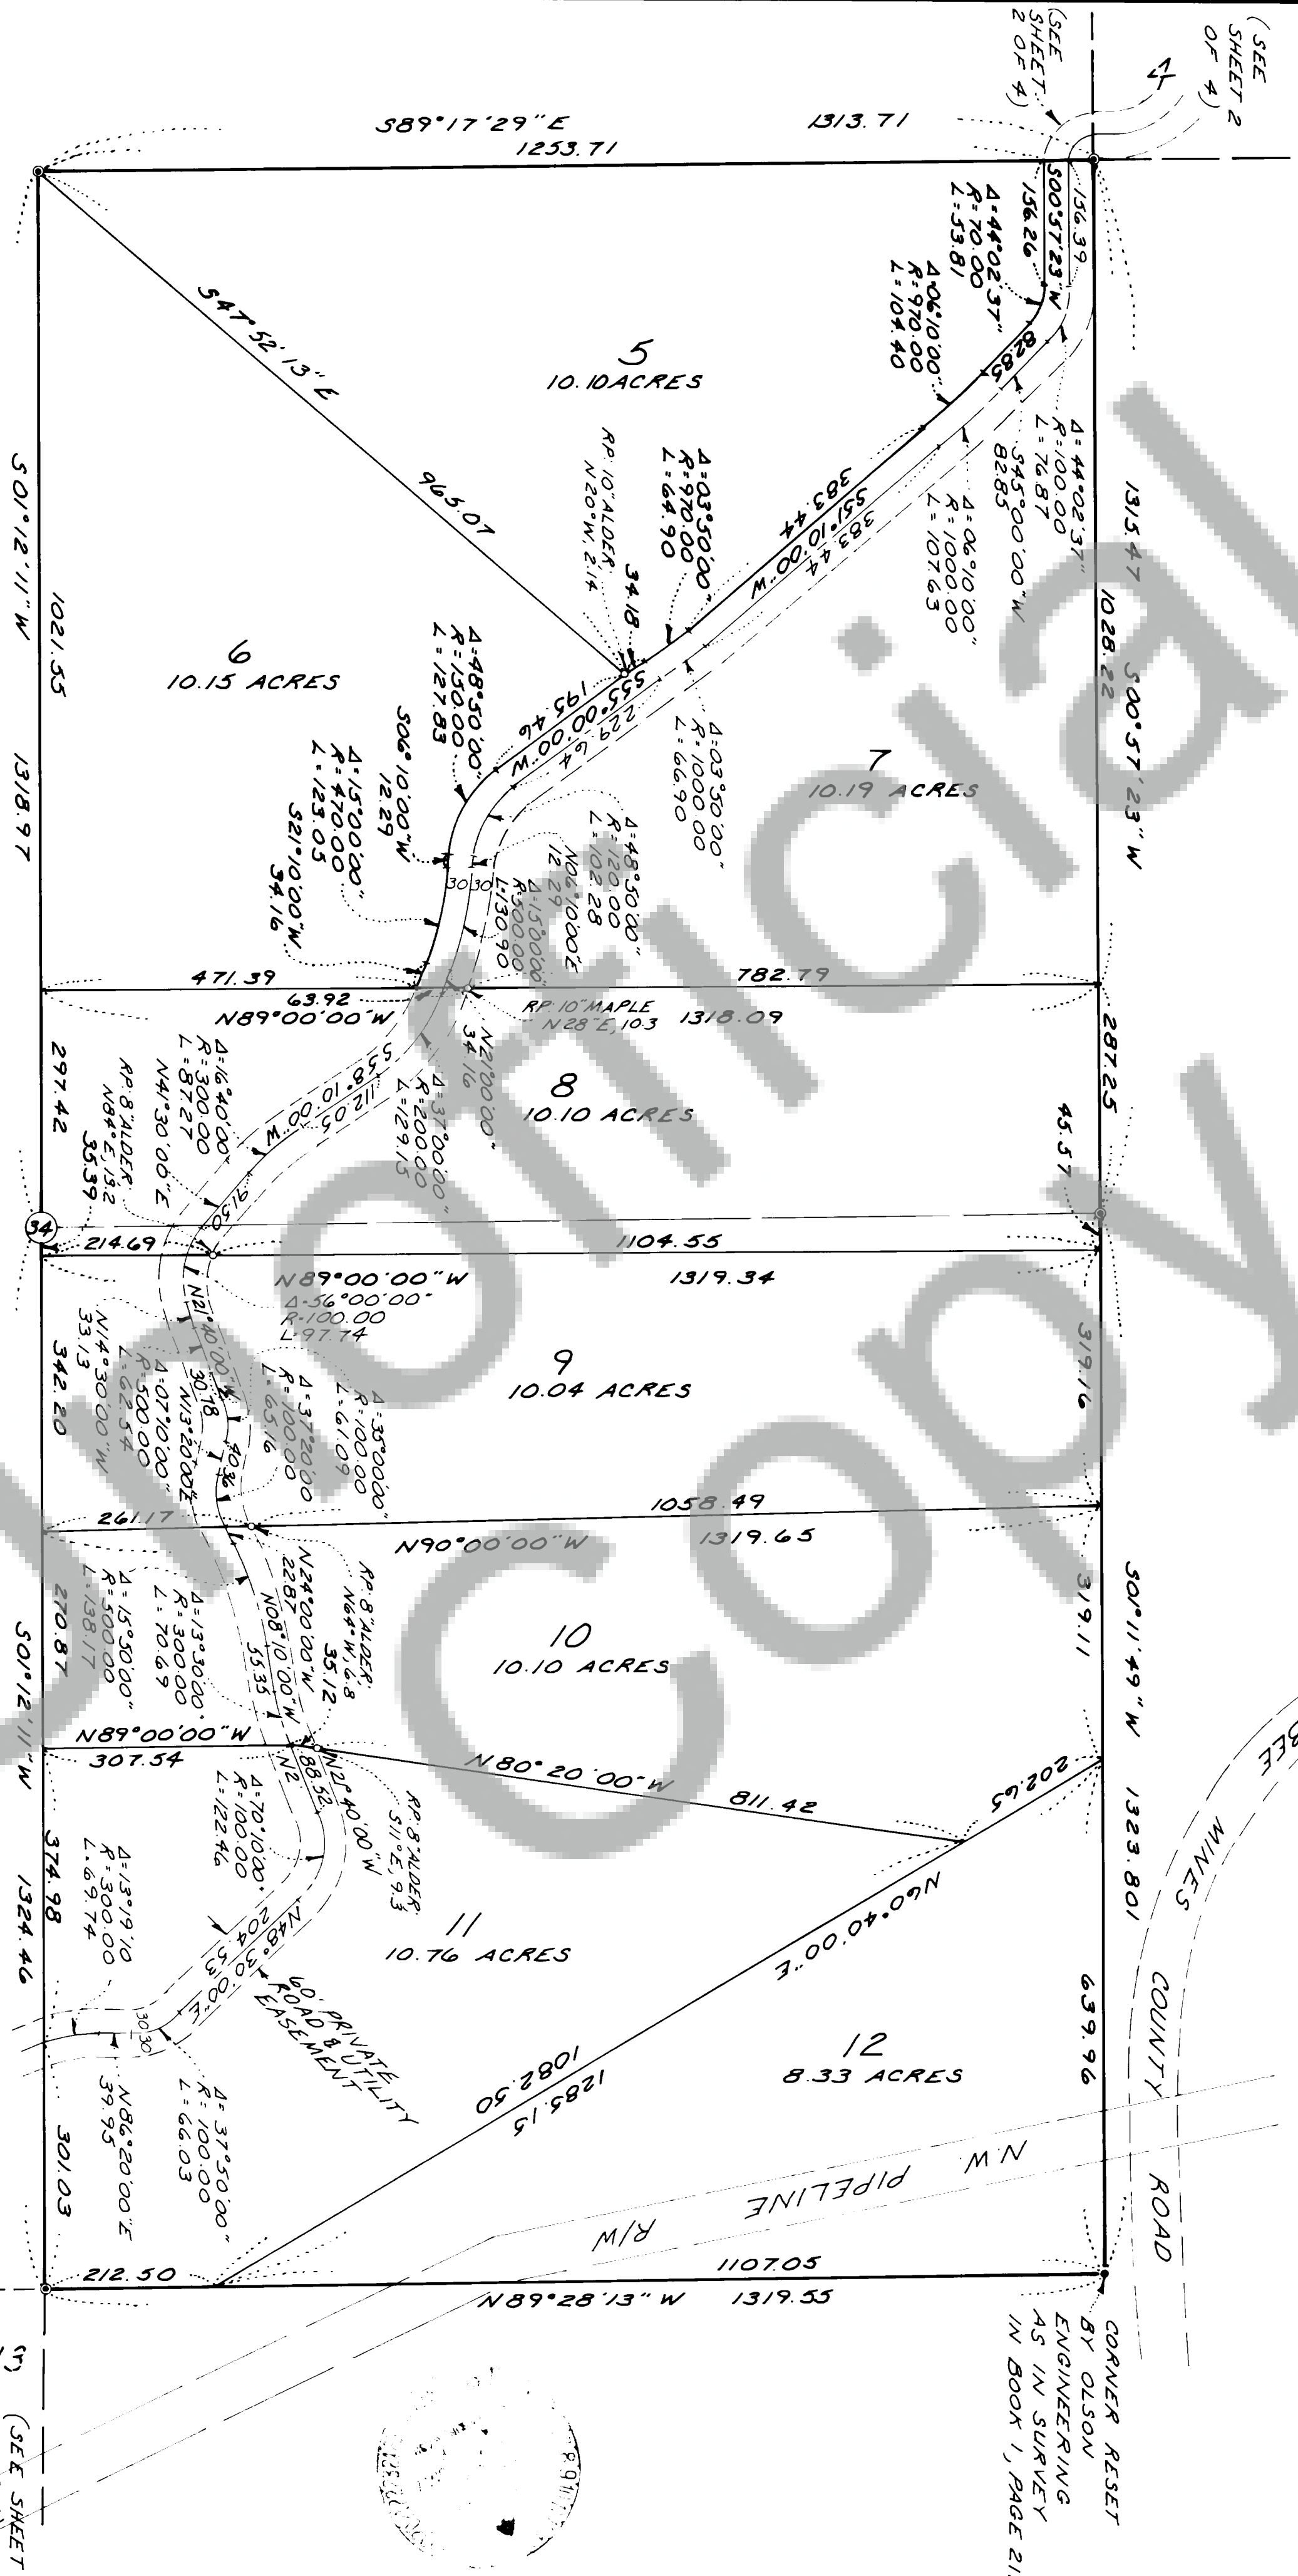

BEARINGS BASED ON SURVEY RECORDED
IN BOOK 1 OF SURVEYS, PAGES 148, 149 & 150

- INDICATES 1/2" IRON ROD WITH PLASTIC CAP SET
 - INDICATES 3/8" IRON ROD WITH PLASTIC CAP SET
- (SEE PAGE 1 OF 4 FOR RPS)

FILED FOR RECORD THIS 14th DAY OF JULY, 1964
at 11:12 P.M. in book 1 of surveys of Hagedorn, Inc.
request of Hagedorn, Inc.

AUDITOR'S CERTIFICATE

(Signed) Deputy
Deputy County Auditor

HAGEDORN, INC.


1924 BOWY, Vancouver, Wash.
Ph. (206) 696-4428

LAND SURVEYORS
Subdivisions, Boundaries, Control, Topography,
Construction, Surveys, & Road Layout

Scale: 1" = 150'
Date: 5-29-80
Job No.: 78-33
Calc. By: C.E.W.
Drawn By: R.J.P.
Checked By: B.G.M.
Page 3 of 4

IN SECTION 34,T.2N.,R.5E.,W.M.
SKAMANIA COUNTY, WASHINGTON
(SEE SURVEY IN BK I, P. 148, 149, 150)

BEARINGS BASED ON SURVEY RECORDED
IN BOOK 1 OF SURVEYS PAGES 148, 149 & 150

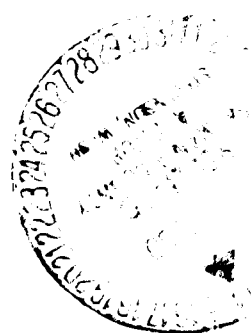Page 4 of 4

29 $\Delta = 47^{\circ}00.00''$
 $R = 100.00$
 $L = 82.03$
 30 $\Delta = 20^{\circ}40.00''$
 $R = 300.00$
 $L = 108.21$
 27 $\Delta = 20^{\circ}00.00''$
 $R = 300.00$
 $L = 104.72$
 28 $\Delta = 28^{\circ}20.00''$
 $R = 210.00$
 $L = 123.63$
 29 $\Delta = 18^{\circ}50.00''$
 $R = 300.00$
 $L = 98.61$
 30 $\Delta = 06^{\circ}00.50''$
 $R = 300.00$
 $L = 31.49$

Filed for record
 at L.L.S. M. H.
 request of H

15

Scale: $1'' =$ $60'$ Date: <u>6-</u> Job No.: <u>78</u> Calc. By: <u>CE</u> Drawn By: <u>JS</u> Checked By:
