

SURVEY OF A PORTION OF E 1/2, SEC. 10, T1N, R5E, W.M.

● SET 1/2" IRON ROD WITH PLASTIC CAP
(UNLESS OTHERWISE NOTED)


DEED REFERENCES:

GRANTOR: MYRTLE A. STEVENSON
GRANTEE: SHERIDAN C. STEVENSON
DATE: MAY 31, 1949
RECORDED IN BK 32, PG. 405

GRANTOR: BOBBY GLEN HULETT
GRANTEE: DUANE J. GROEPPER
DATE: AUGUST 30, 1978
RECORDED IN BK 75, PG. 332

SURVEY REFERENCE

SURVEY BY OLSON ENGR.
FOR SHERILYN ELLIS
RECORDED IN VOL. 1, PG. 233

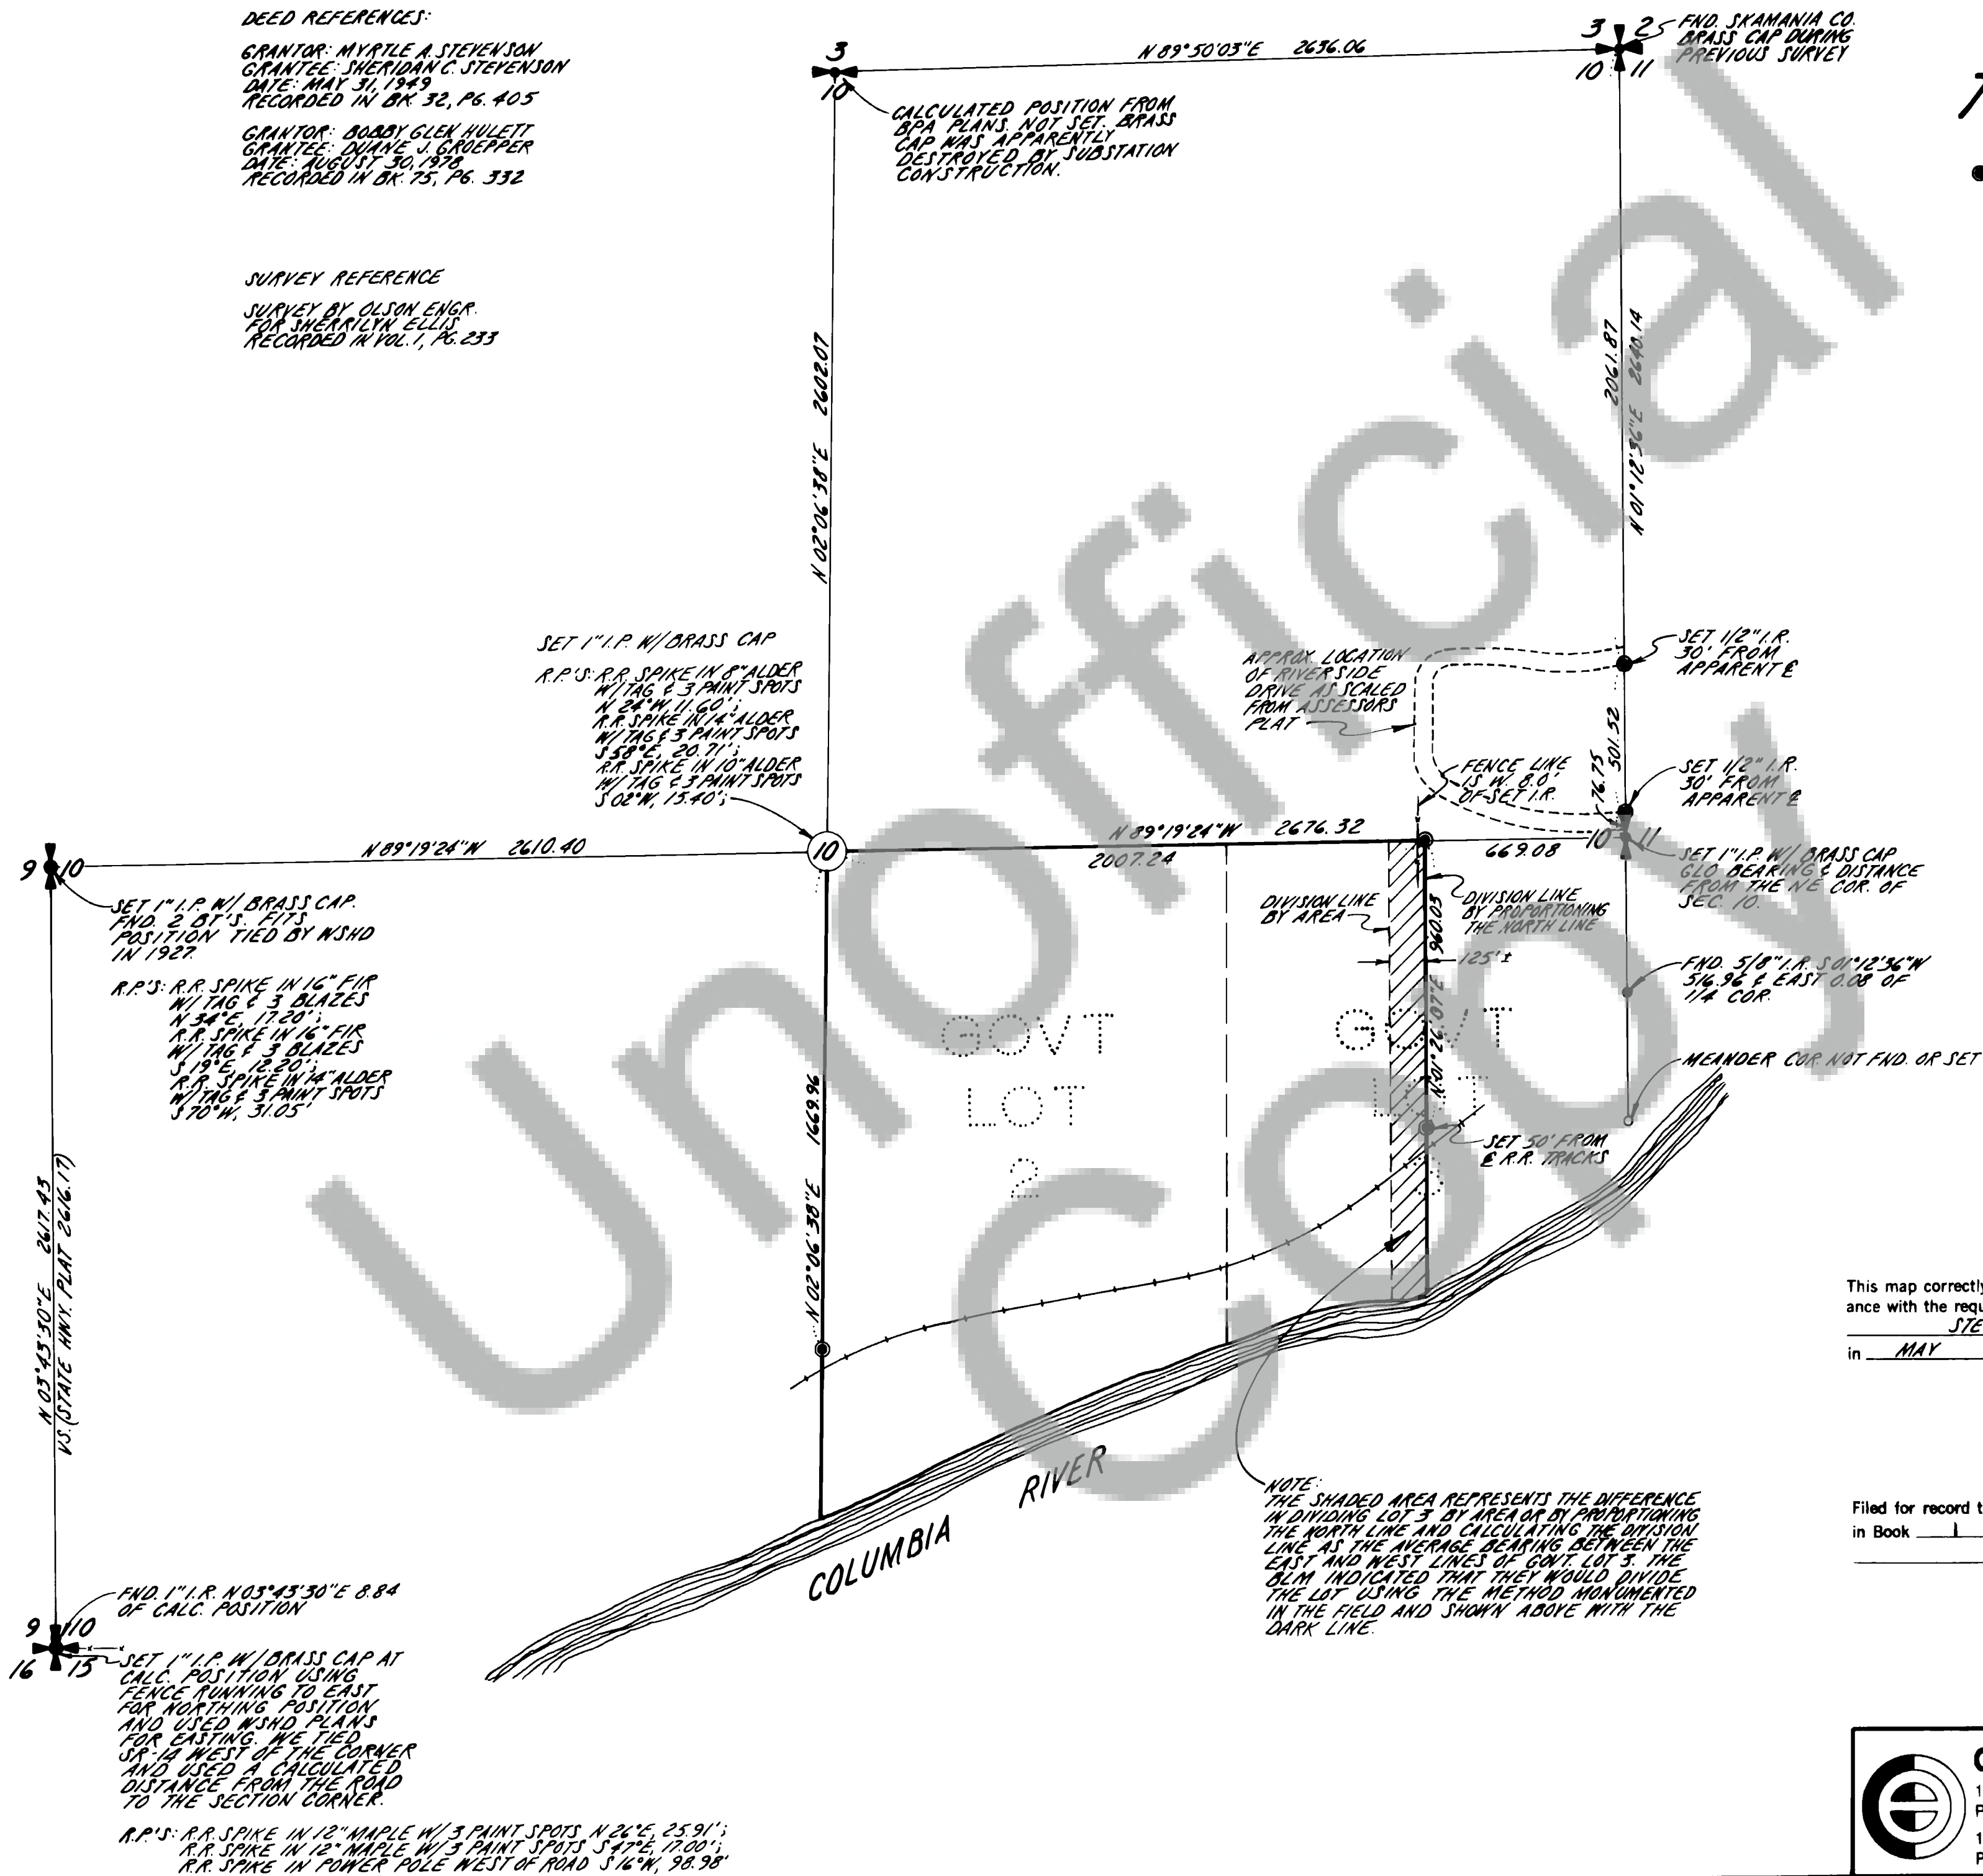

ALL BEARINGS AND DISTANCES
ARE LAMBERT CONFORMAL
WASHINGTON SOUTH ZONE

Jerry Olson

7/19/80
90972

SURVEYOR'S CERTIFICATE


This map correctly represents a survey made by me or under my direction in conform-
ance with the requirements of the Survey Recording Act at the request of
STEVENSON ESTATE & DUANE GROEPPER
in MAY 1980

Jerry Olson
Jerry C. Olson - 9025

AUDITOR'S CERTIFICATE

Filed for record this 15th day of July 1980 at 1:30 P.M.
in Book 1 of SURVEYS at page 248 at the request of
JERRY C. OLSON

E. Mesford
Deputy County Auditor

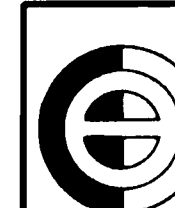

OLSON ENGINEERING
1111 BROADWAY, VANCOUVER, WASH.
PH. (206) - 695-1385
1 KANAKA CR. RD., STEVENSON, WASH.
PH. (509) - 427-8411

Scale 1"=400' Date 5/80
Job No. 2564 Calc. By BT
Drawn By RL
Checked By _____
Sheet 1 of 1