


91077

91077

PAGE 251

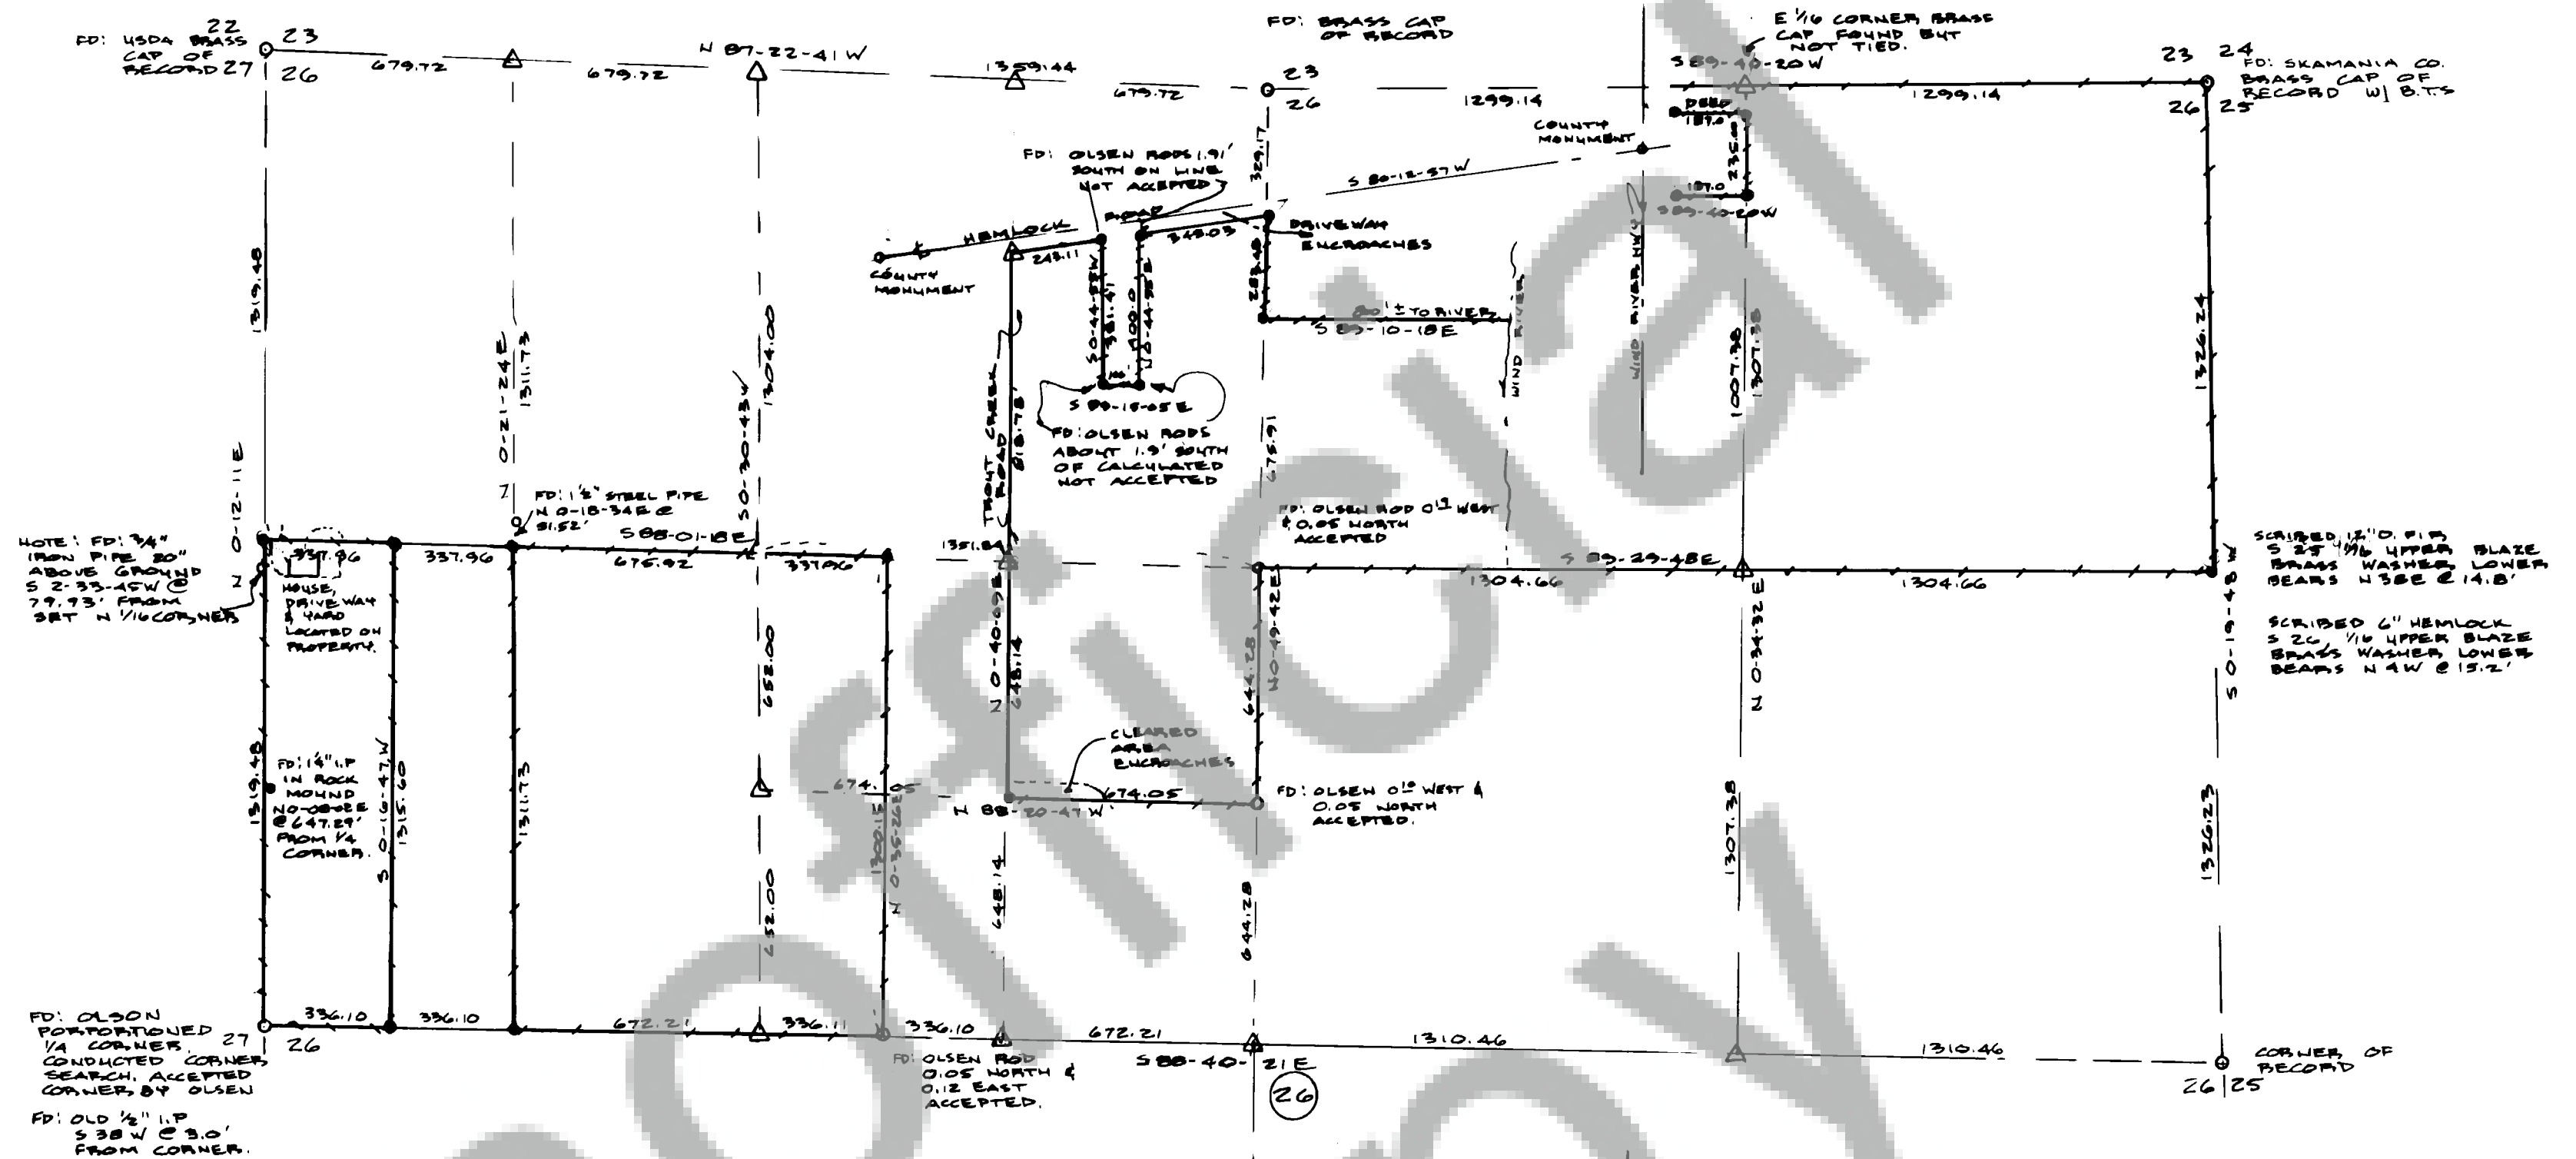


91077

AUDITOR'S CERTIFICATE
FILED FOR RECORD THIS 11 DAY OF AUGUST
19 80 AT 11:40 A.M. IN BOOK 1 OF SURVEY
AT PAGE 251 AT THE REQUEST OF R. P. Tiller
(SIGNED) _____
COUNTY CLERK

SURVEYOR'S CERTIFICATE
THIS MAP CORRECTLY REPRESENTS A SURVEY, MADE BY ME OR UNDER MY DIRECTION IN CONFORMANCE WITH THE REQUIREMENTS OF THE SURVEY RECORDING ACT AT THE REQUEST OF BIRKENFELD TRUST
JUNE-JULY, 1980

(SIGNED AND SEALED) Roy O. Gaylord
CERTIFICATE NUMBER 18731

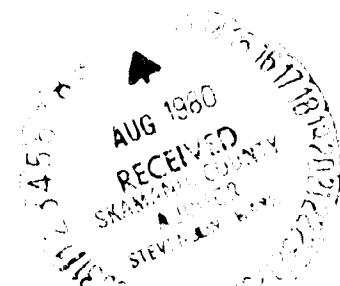

SURVEY FOR
BIRKENFELD TRUST
CARSON, WA.

BASIS OF BEARING:
SKAMANIA COUNTY CONTROL SURVEY
7-11-1975
SURVEY LOCATED IN:
SEC 26, T4N, R7E, WM SKAMANIA
COUNTY, WA

LEGEND
● SET 5/8" x 30" IRON ROD W/ CAP
△ CALCULATED, NOT SET
○ FOUND MONUMENT OF RECORD
++++ LINE POSTED W/ 6' FIBERGLASS ORANGE POSTS.

TERRA SURVEYING
DATE: 7-29-1980
SCALE: 1"=400'
PROJECT: 8014