


SURVEY OF
A PORTION OF
S 1/2, NW 1/4, SEC. 23
T3N, R8E, W.M.

● SET 1/2" IRON ROD WITH PLASTIC CAP

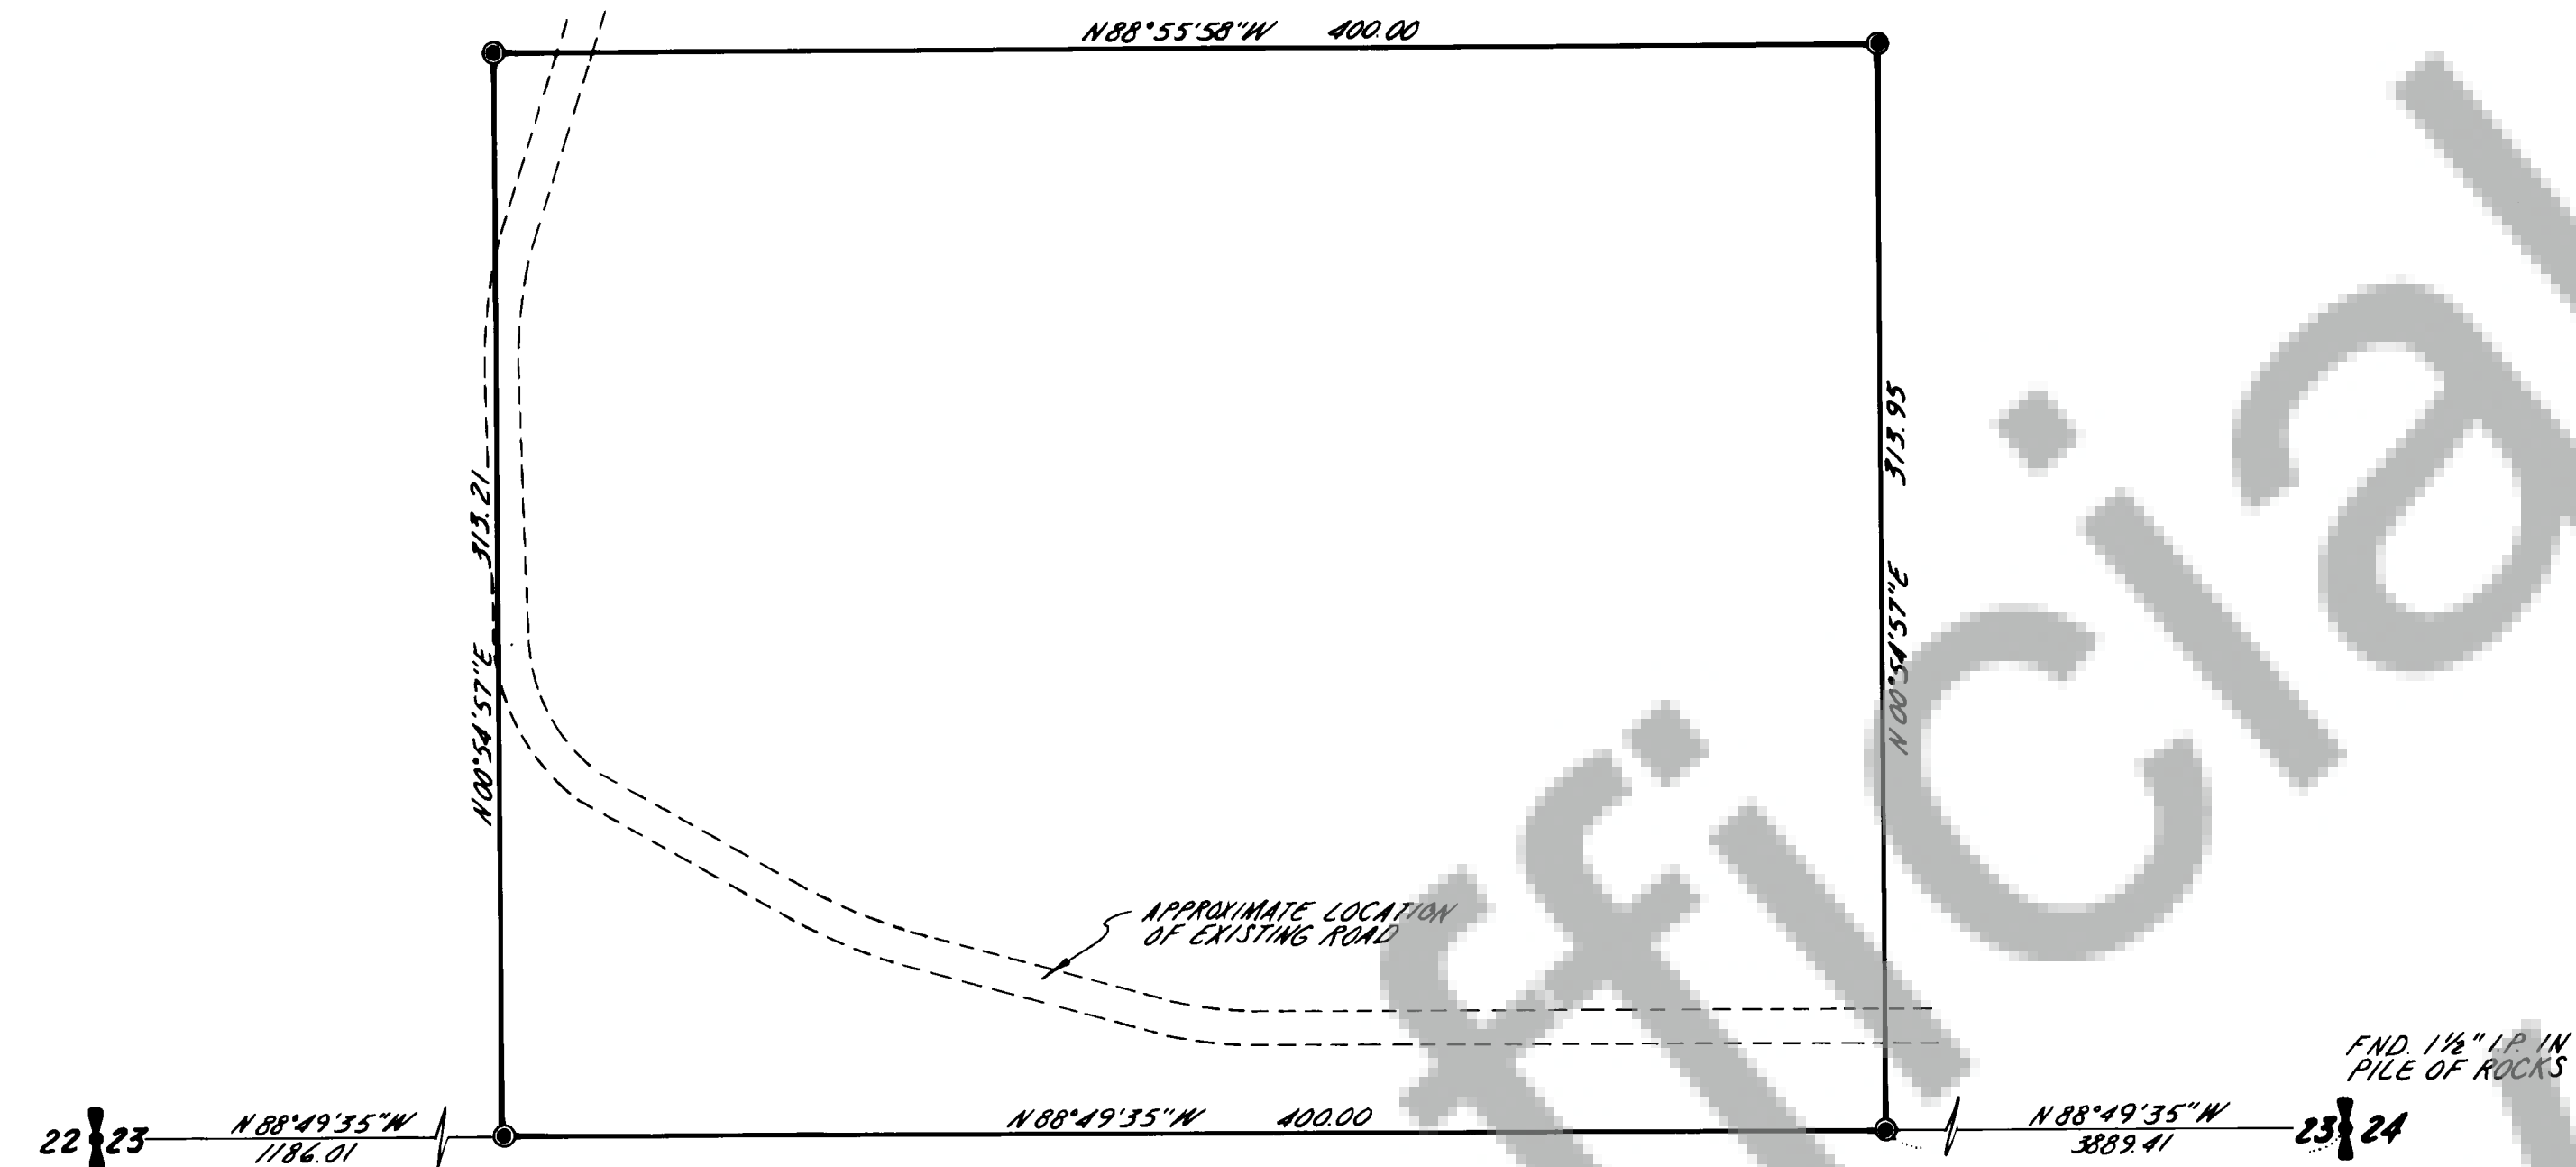

BASIS OF BEARING
SEE OLSON ENGINEERING SURVEY
C.R.P. 74-26 DATED JUNE 1974



DEED REFERENCE:

GRANTOR: SUSAN R. DILLON
GRANTEE: HELENE M. SMITH
DATE: FEBRUARY 9, 1979
RECORDED IN BOOK 76, PAGE 138

SURVEY REFERENCES:

D.N.R. GAS LINE SURVEY
DATED FEBRUARY 1971
SURVEY BY OLSON ENGR.
RECORDED IN BK. 1, PG. 87

Jerry C. Olson

91124

8/15/80

SURVEYOR'S CERTIFICATE



This map correctly represents a survey made by me or under my direction in conform-
ance with the requirements of the Survey Recording Act at the request of
TEEM E. SMITH
in JULY 1980

Jerry C. Olson
Jerry C. Olson - 9025

AUDITOR'S CERTIFICATE

Filed for record this 19th day of Aug 1980 at 1:00 P.M.
in Book 1 of SURVEYS at page 255 at the request of
JERRY C. OLSON

P. Asford
Deputy County Auditor

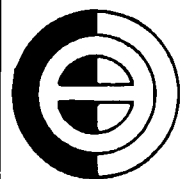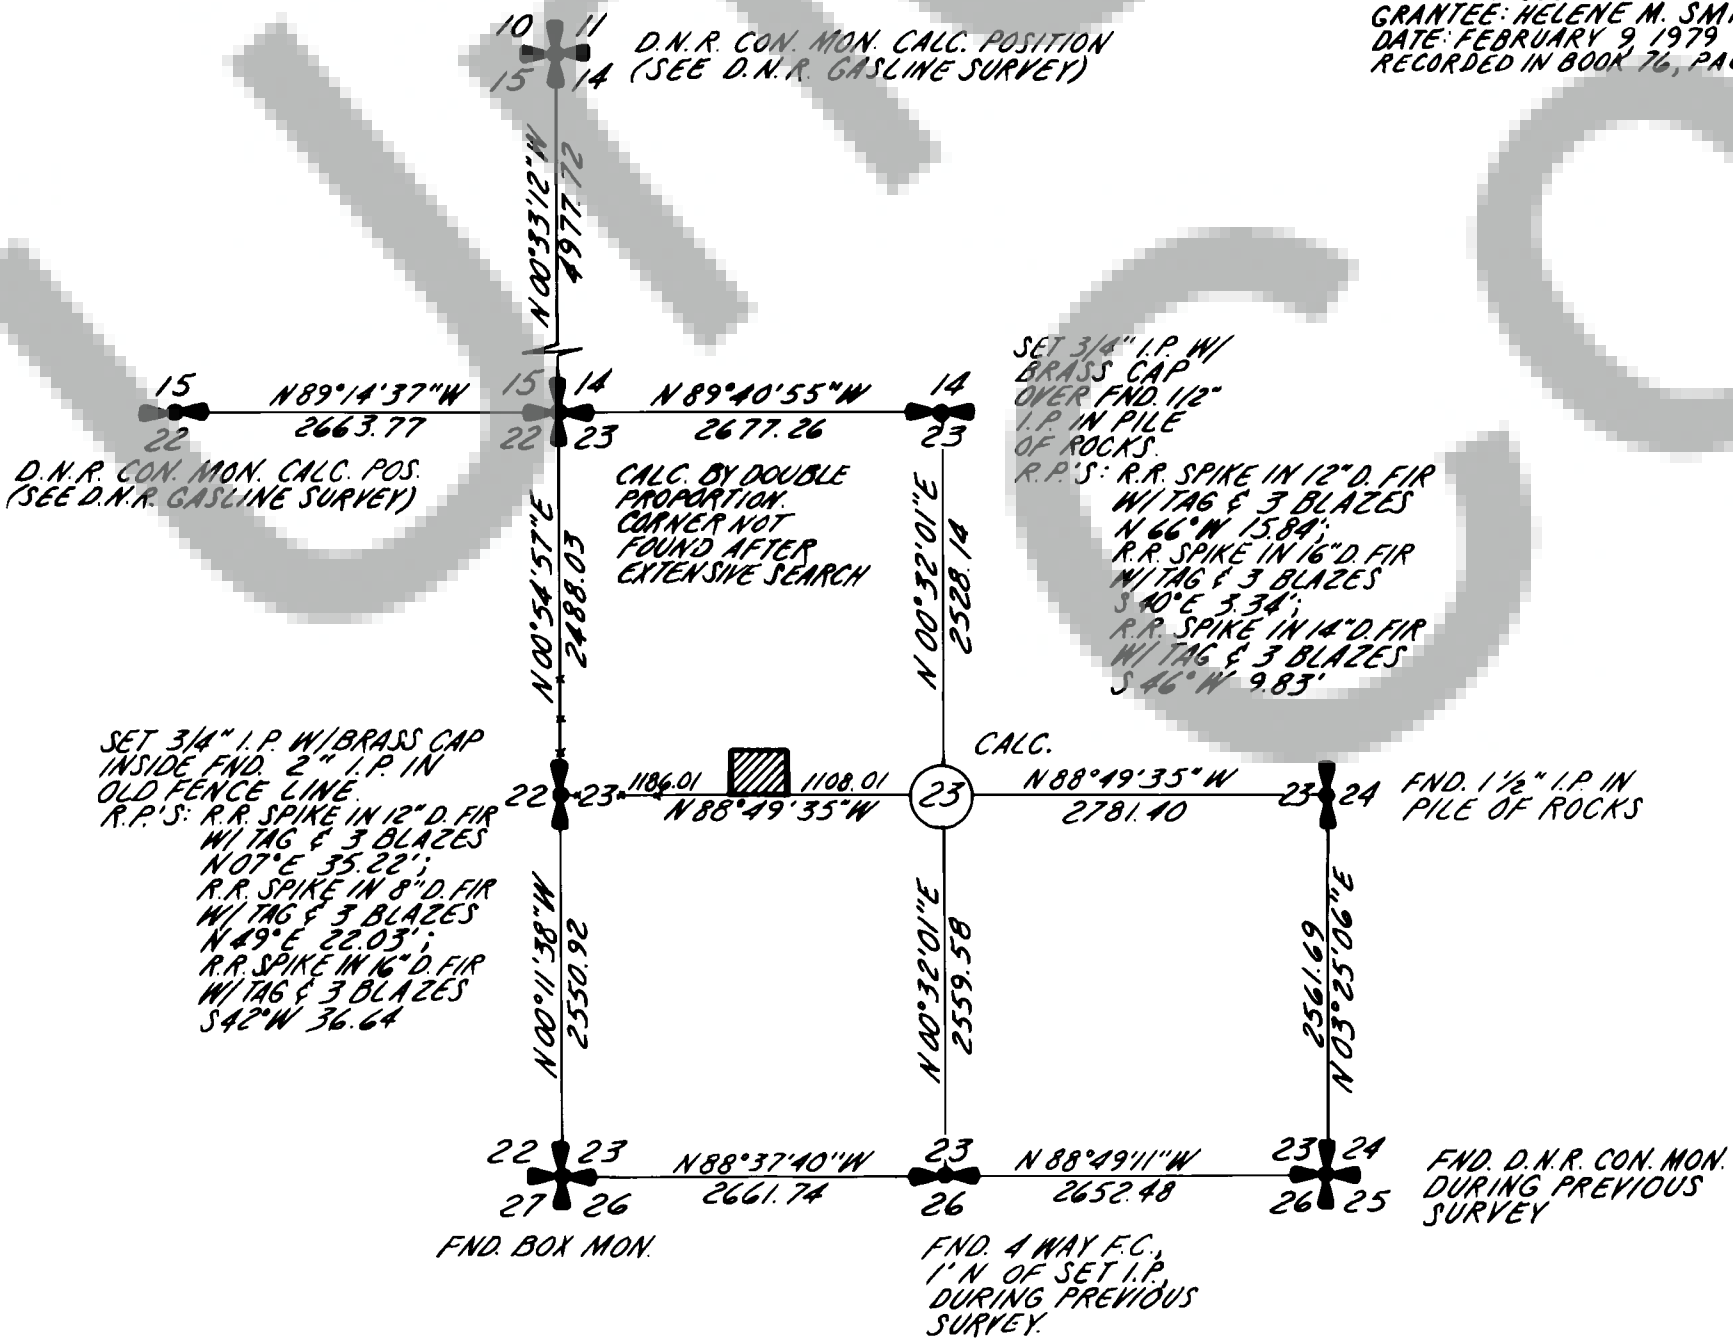

OLSON ENGINEERING
1111 BROADWAY, VANCOUVER, WASH.
PH. (206) - 695-1385
1 KANAKA CR. RD., STEVENSON, WASH.
PH. (509) - 427-8411

Scale 1\"/>