
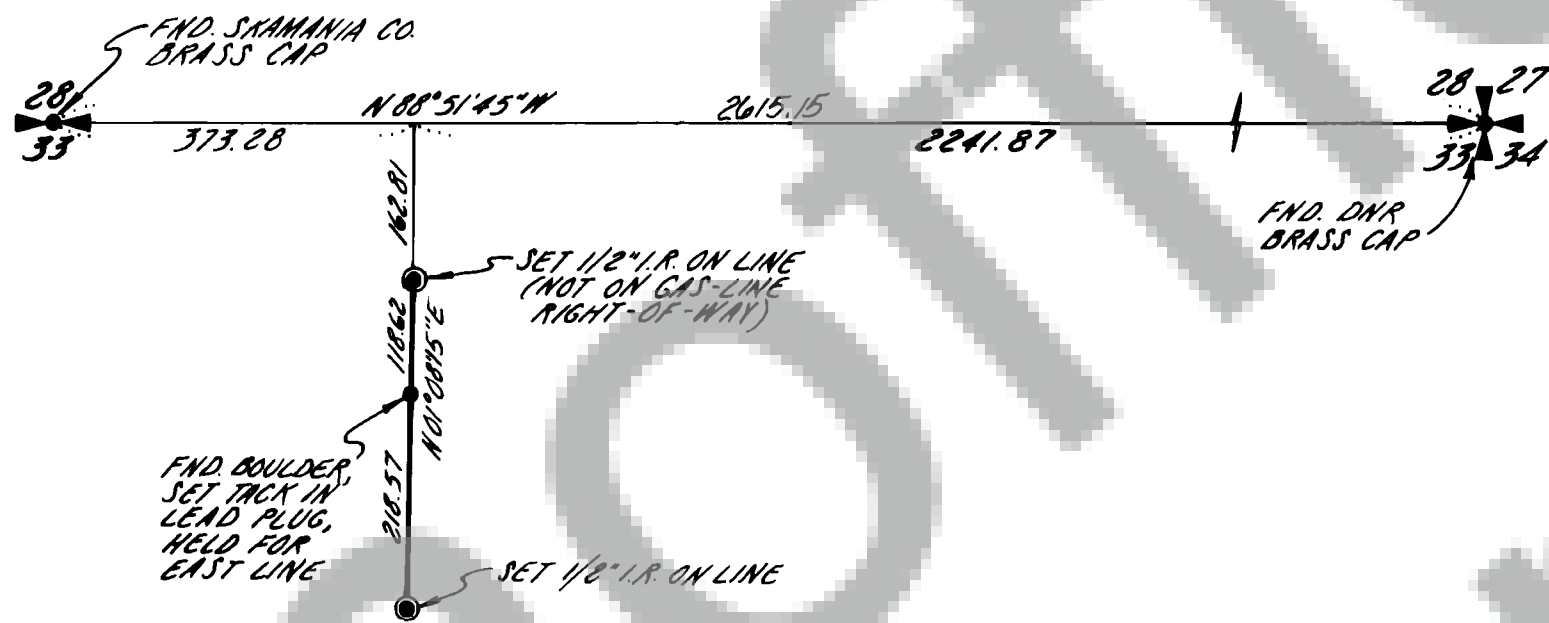


SURVEY OF
A PORTION OF
N½, N½, SEC. 33,
T2N, R6E, W.M.

NOTE:

THIS PLAT SUPERCEDES THAT
SURVEY RECORDED IN VOLUME
1 AT PAGE 206. THIS PLAT
REFLECTS A CHANGE IN THE
DISTANCES ALONG THE NORTH
LINE OF SECTION 33.

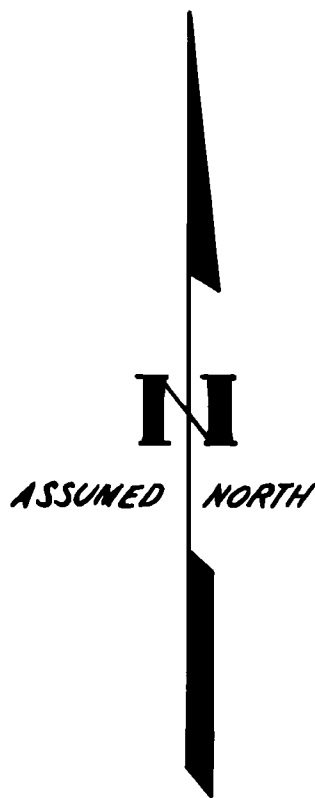

SURVEY REFERENCE:
D.N.R. ARCHER MT. SURVEY
IN OCTOBER, 1968



8/15/80

91125

SURVEYOR'S CERTIFICATE

This map correctly represents a survey made by me or under my direction in conform-
ance with the requirements of the Survey Recording Act at the request of
LARRY NICHOLS
in MAY 1980

Jerry C. Olson
Jerry C. Olson - 9025

AUDITOR'S CERTIFICATE

Filed for record this 19th day of Aug 1980 at 1:00 P.M.
in Book 1 of SURVEYS at page 256 at the request of
JERRY C. OLSON

E. M. Ponder
Deputy County Auditor



OLSON ENGINEERING
1111 BROADWAY, VANCOUVER, WASH.
PH. (206) - 695-1385
1 KANAKA CR. RD., STEVENSON, WASH.
PH. (509) - 427-8411

Scale 1\"/>

256
Page
Surveys
1
Book