


BOUNDARY SURVEY
SURVEY OF LOT 7 WASHOUGAL
RIVERSIDE TRACTS
S.W. 1/4 SECTION 32 T.2N, R.5E, WM.
SKAMANIA COUNTY, WA.
JUNE, 1980

BASIS OF BEARINGS:
SOUTH LINE OF SECT. 32
T2N, R5E, WM.
AS SHOWN ON ORIGINAL PLAT

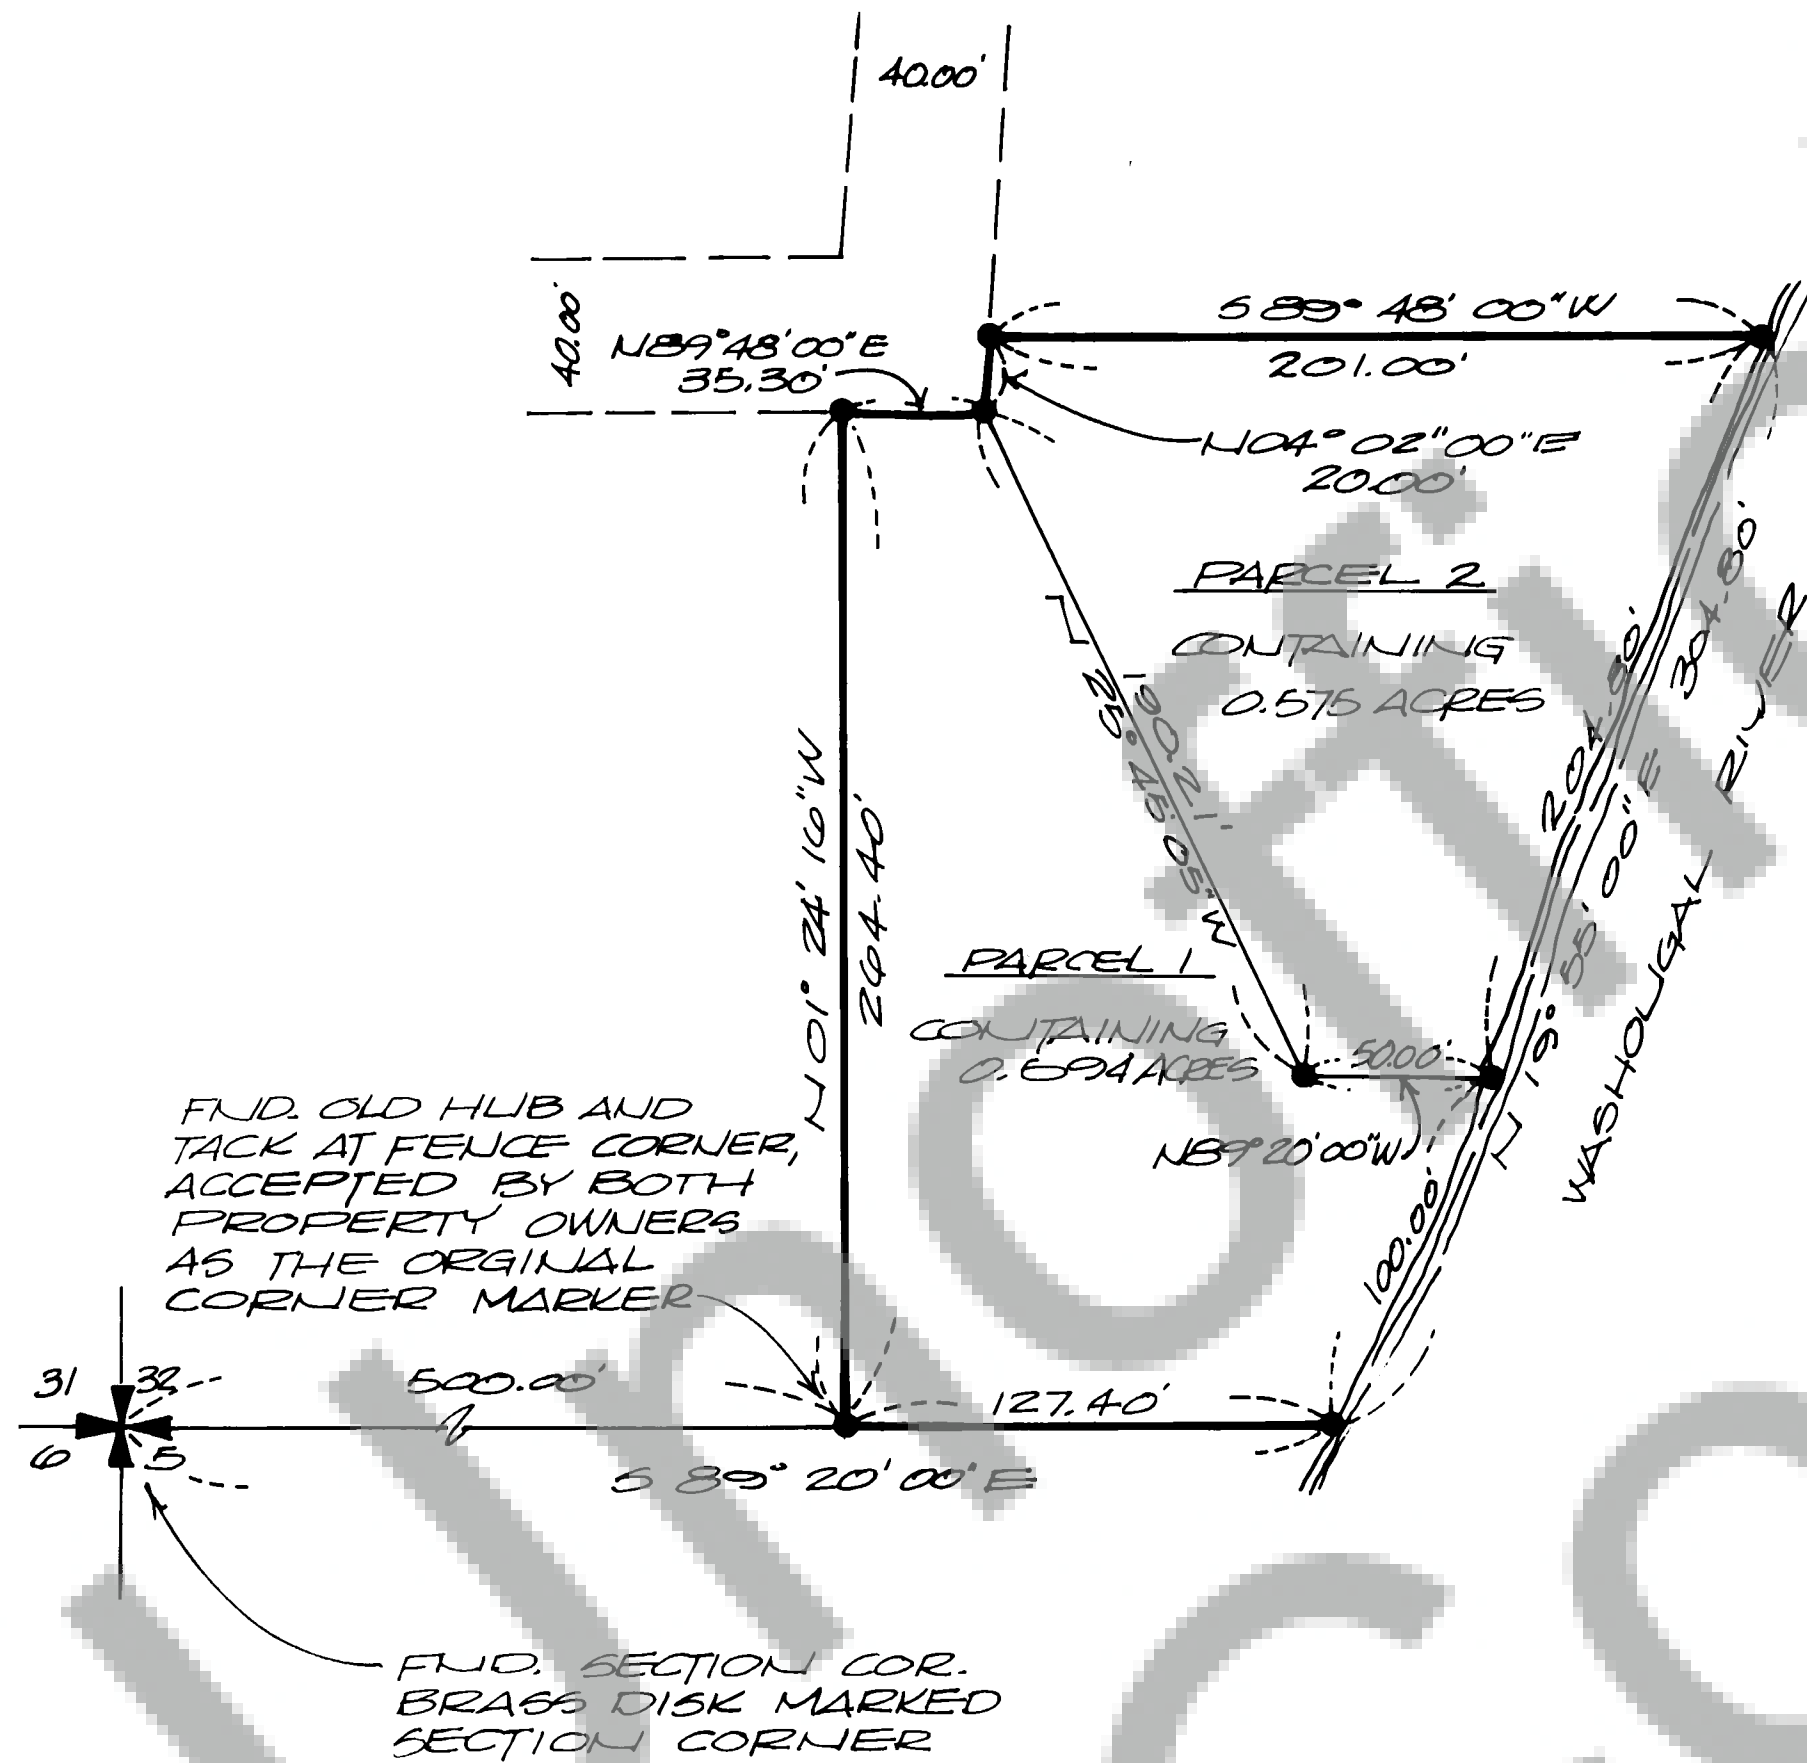

SURVEYOR'S CERTIFICATE

This map correctly represents a survey made by me or under my
direction in conformance with the requirements of the Survey
Recording Act at the request of D. ELWOOD CAPLES
in JUNE 1980

Lloyd W. Hart 12974


Professional Land Surveyor



AUDITOR'S CERTIFICATE

Filed for record this 24th day of September 1980 at 10:55 A.M.
in Book 1 of Surveys at Page 258 at the request of
LLOYD W. HART

D. Look
Deputy County Auditor

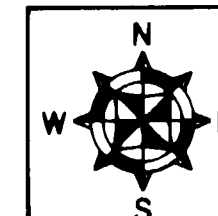

SCALE: 1" = 50' DRAWN BY: JCN JOB No. _____
DATE: 6-16-80 CHECKED BY: LH SHEET 1 OF 1